
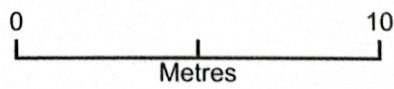


# Block Plan - Proposed garden room location, 21 Carisbrooke Drive, GL52 6YA

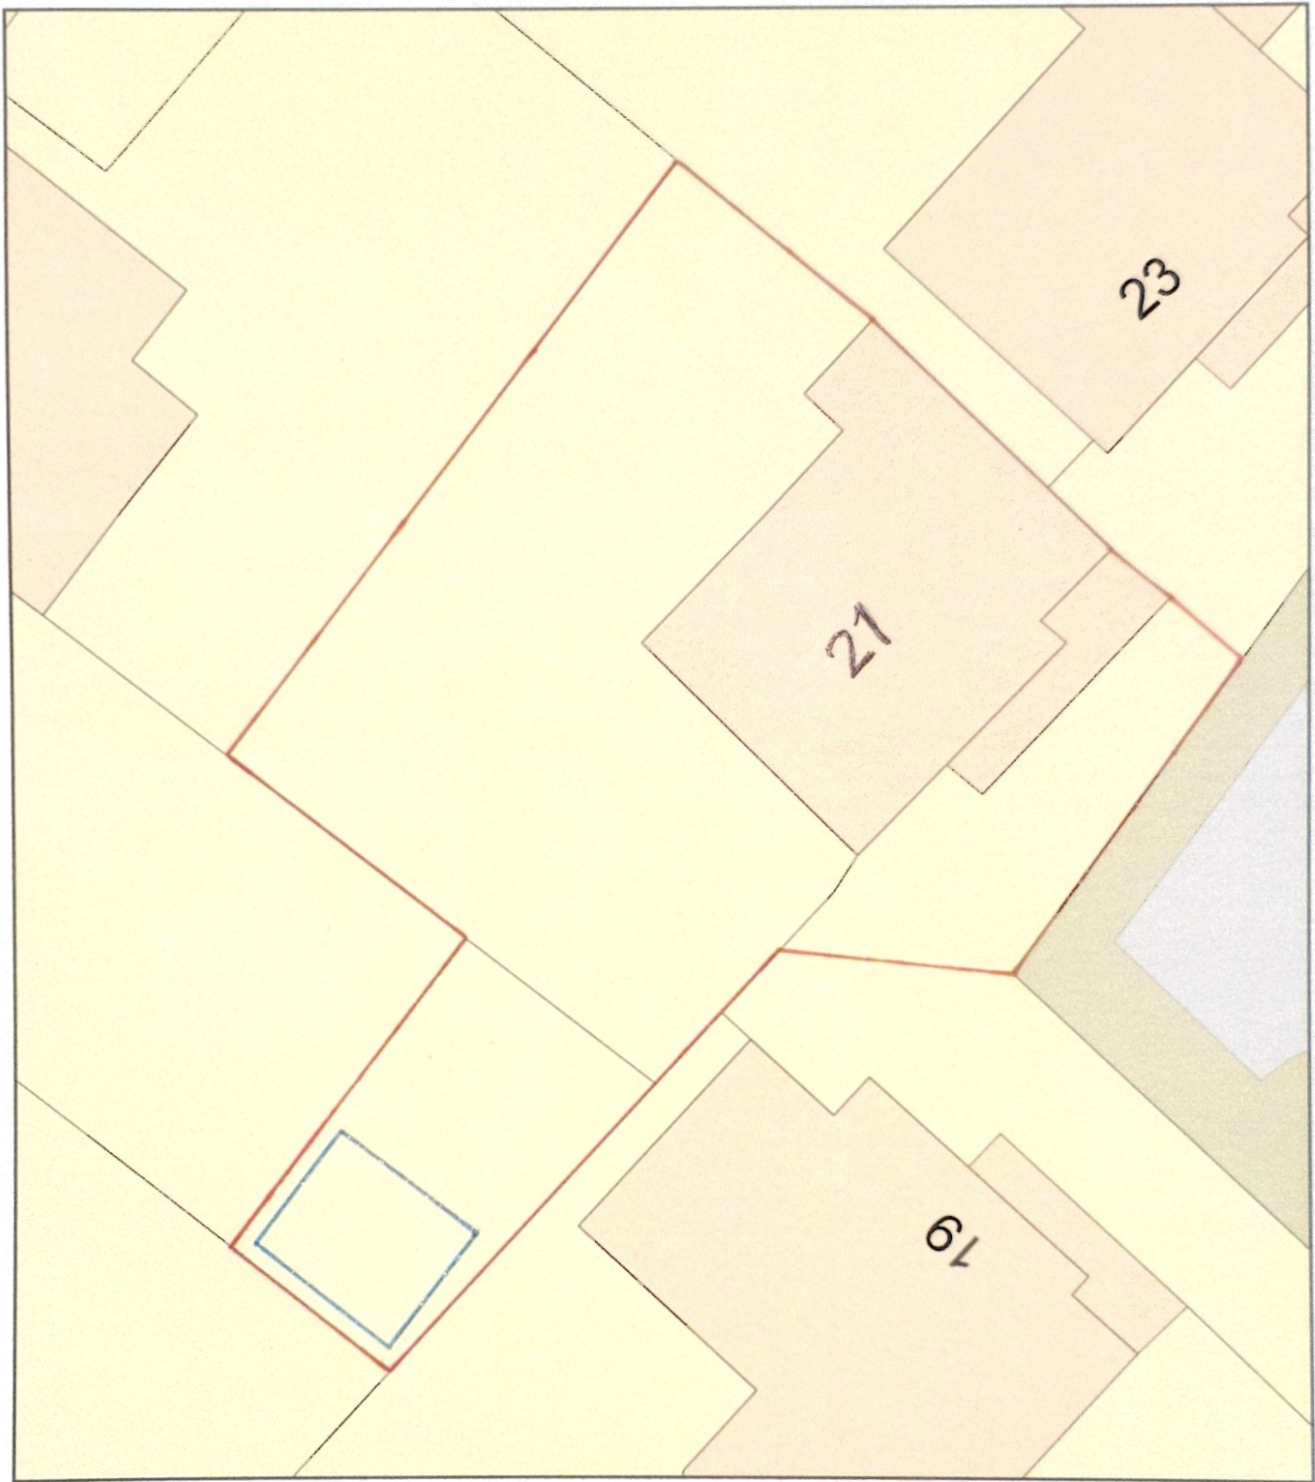

Plan Produced for: **Duncan Stow**

Date Produced: 28 Mar 2024

Plan Reference Number: TQRQM24088181938826

Scale: 1:200 @ A4