


Location Plan
 5a High Street, Stockton
 TS18 1UB

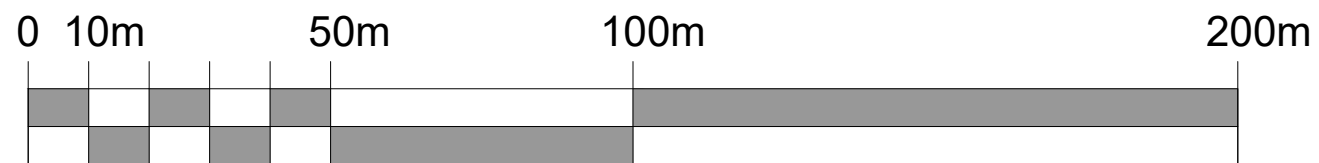

SCALE 1:1250 @ A3

Revisions				
LETTER	REVISION	DATE		
@	First issue	10/04/24		
		Top Floor, Oriel House Bishop Street STOCKTON-ON-TEES TS18 1SW T: 01642 674203 F: 01642 618153 E: enquiries@jomast.co.uk		
PROJECT				
5A High Street, Stockton-on-Tees				
DRAWING TITLE				
Location Plan				
DRAWN	PAPER SIZE	SCALE (uno)	OTHER	OTHER
IS				
	PAPER SIZE	SCALE (uno)	OTHER	OTHER
	A3	1:1250		
JOB_NUMBER		DRAWING_NUMBER + REVISION		STATUS
96089		90-01		