
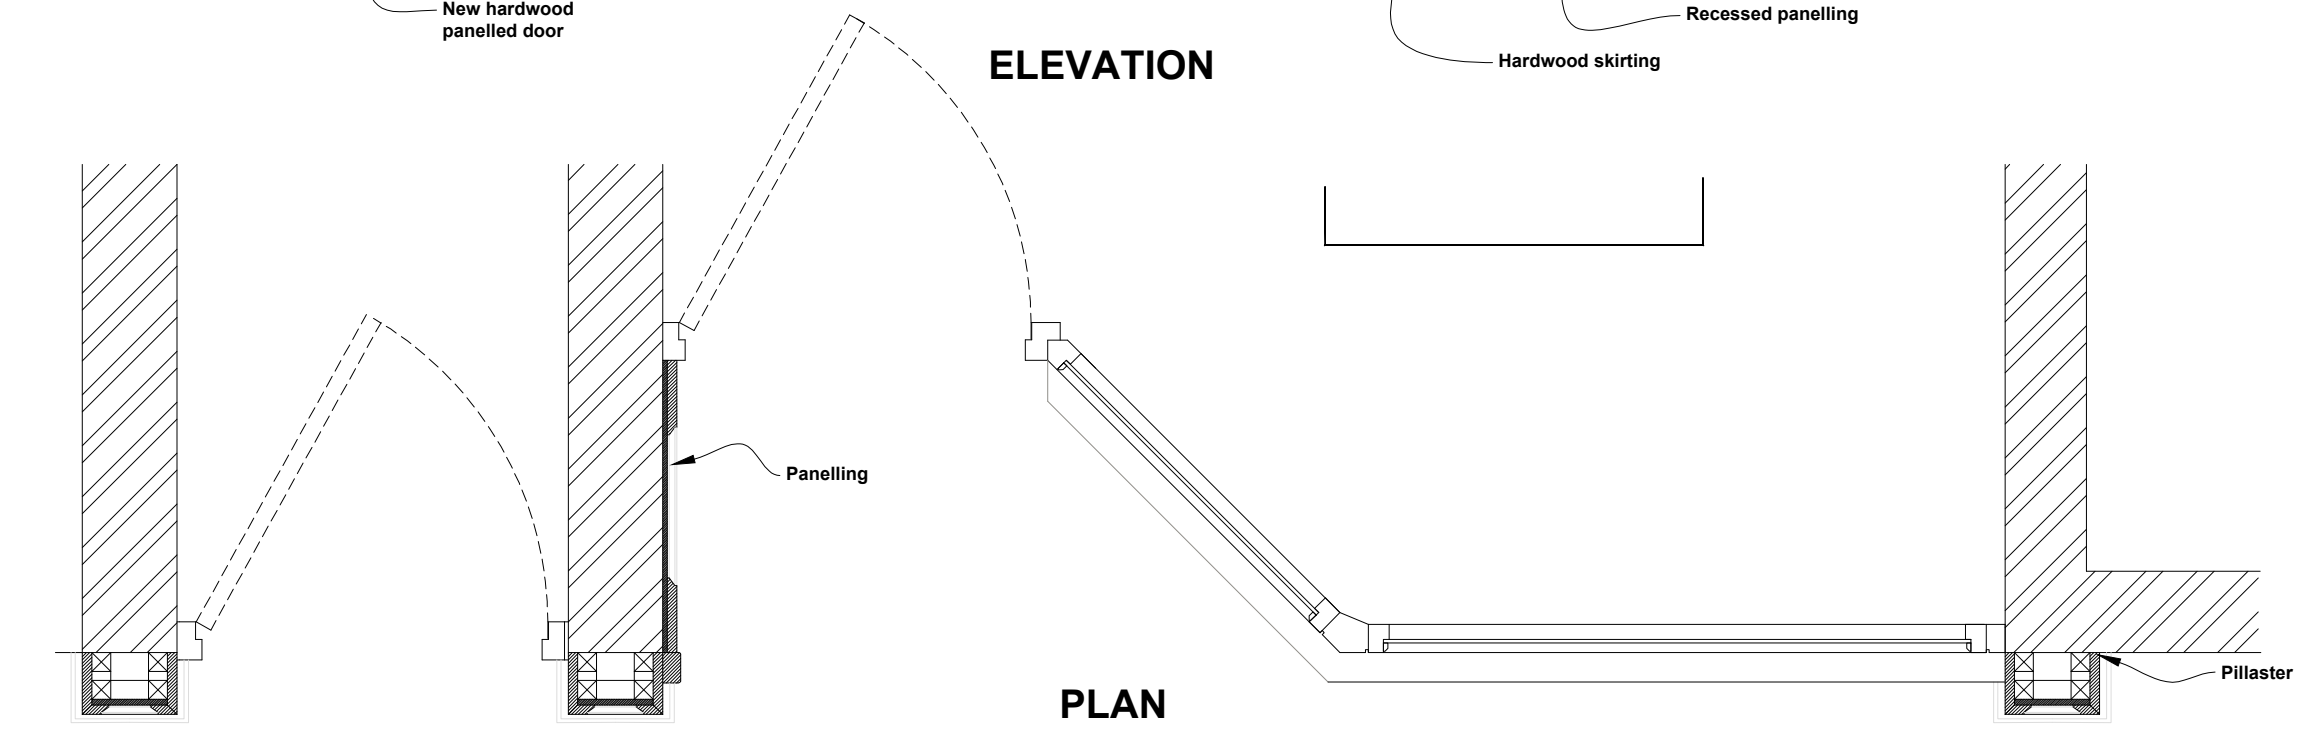


New hardwood panelled door

ELEVATION

Hardwood skirting
Recessed panelling

SECTION

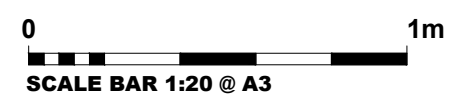

PLAN

A	Issued for Planning	10/04/24
Ⓜ	First Issue	26/02/24
LETTER	REVISION	DATE
Revisions		
		Top Floor, Oriel House 53-55, Street STOCKTON-ON-TEES TS18 1SW T: 01642 674203 F: 01642 618153 E: enquiries@jomast.co.uk
PROJECT STOCKTON – 5A HIGH STREET		
DRAWING TITLE SHOP FRONT DETAILS		
DRAWN IS	PAPER SIZE A3	SCALE 1:20
JOB NUMBER 96089	DRAWING NUMBER + REVISION 20-02 A	STATUS