



LOCATION MAP
SCALE: 1:1250

Metres

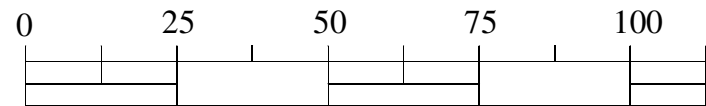


Scale: 1:1250

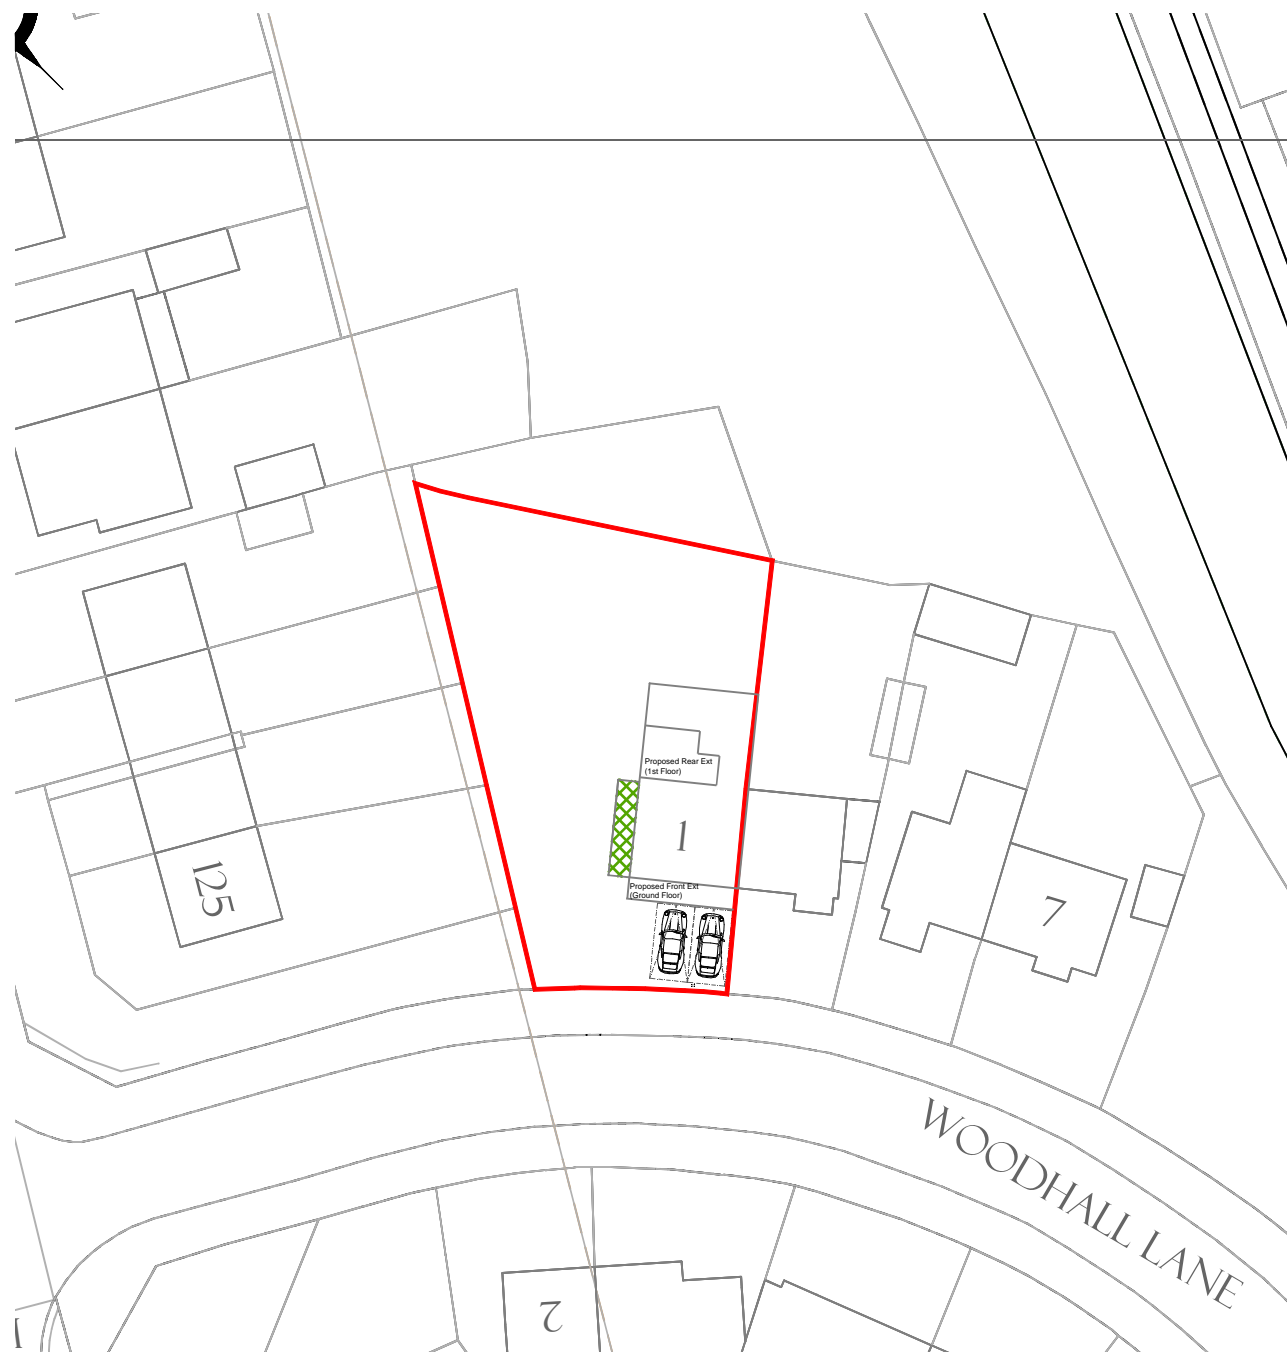

BLOCK PLAN
SCALE: 1:500

Metres

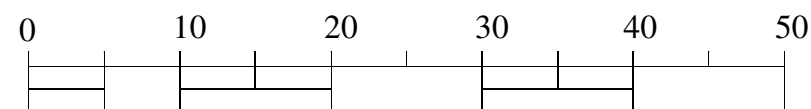

Scale: 1:500

NOTES

LEGEND



TO BE DEMOLISHED

Project Address
01 WOODHALL LANE,
SOUTH OXHEY,
WATFORD,
WD19 6HE

Drawing Title
PROPOSED LOCATION MAP &
BLOCK PLAN

Date

Dwg No. Proposed Block &
Location Plan

Scale 1:1250 & 1:500