
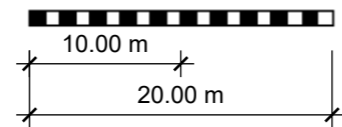


# Proposed Block Plan 1:500

Proposed Outbuilding

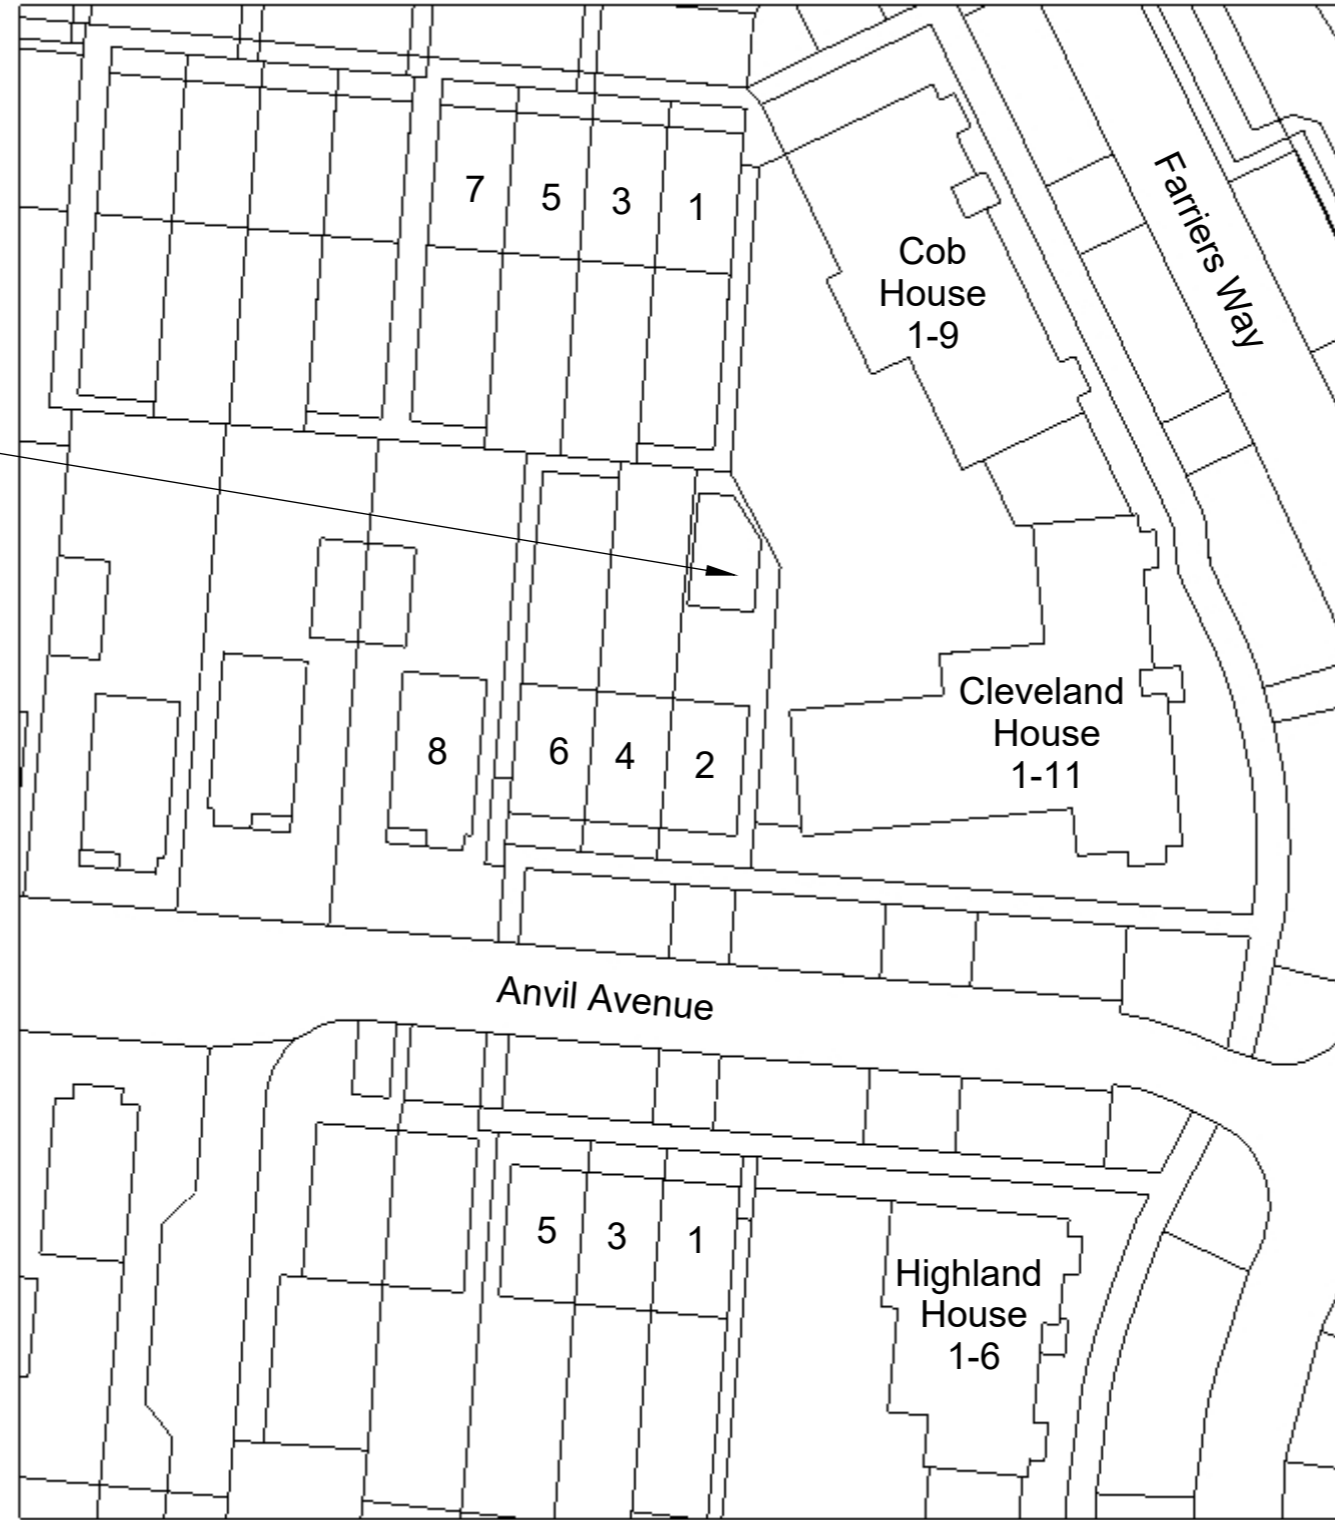

R L Planning

2 Anvil Avenue, Garston WD25 9BT

FOR PLANNING PURPOSES ONLY  
Crown copyright and database rights OS 100042766

ISSUE  
12.04.24

PROJECT NO.  
20.94

Proposed Block Plan  
1:500 @ A3

SHEET  
NO. 02