




Proposed Roof Plan

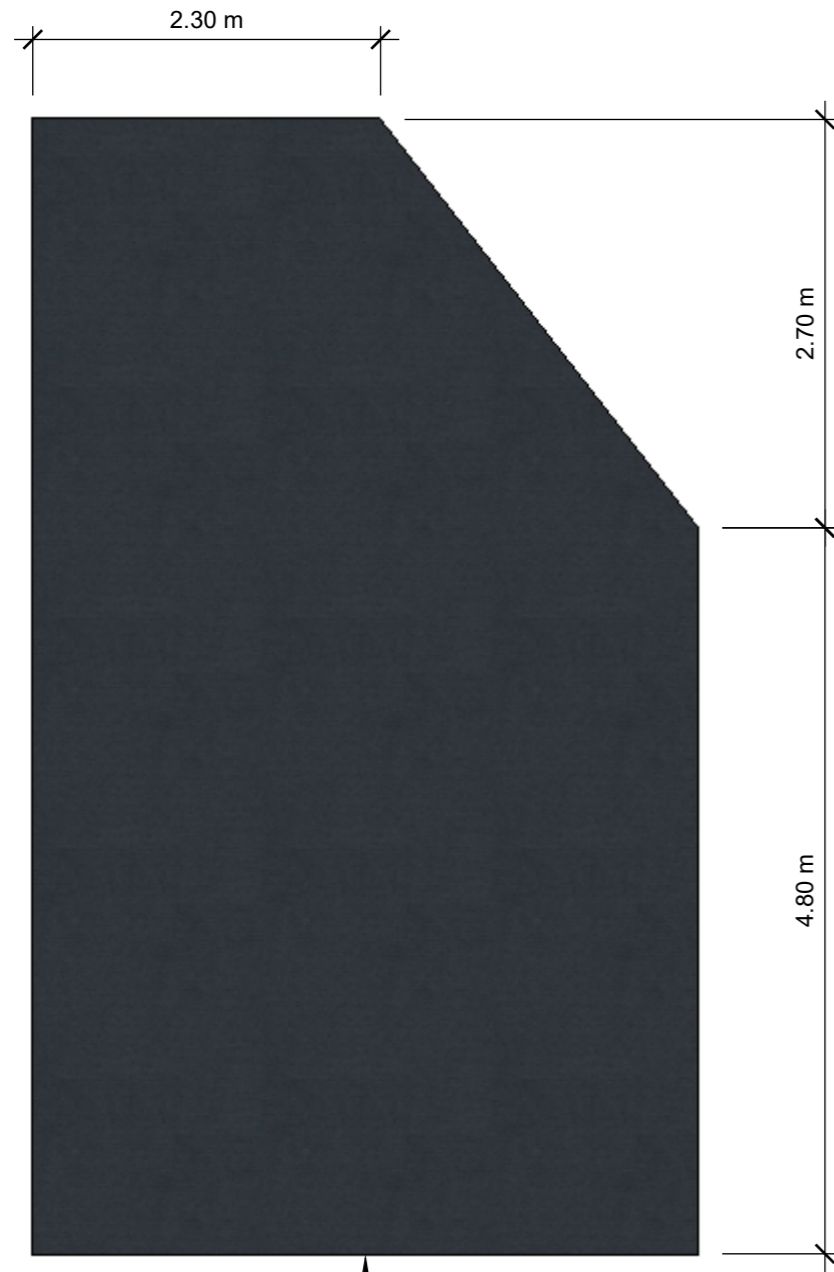

EPDM
(no rooflights)

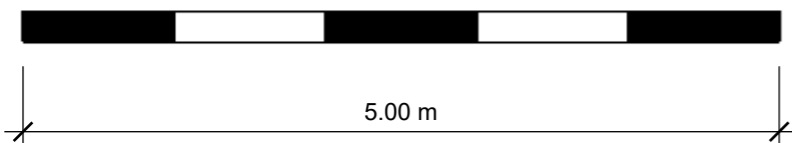

Proposed Floor Plan

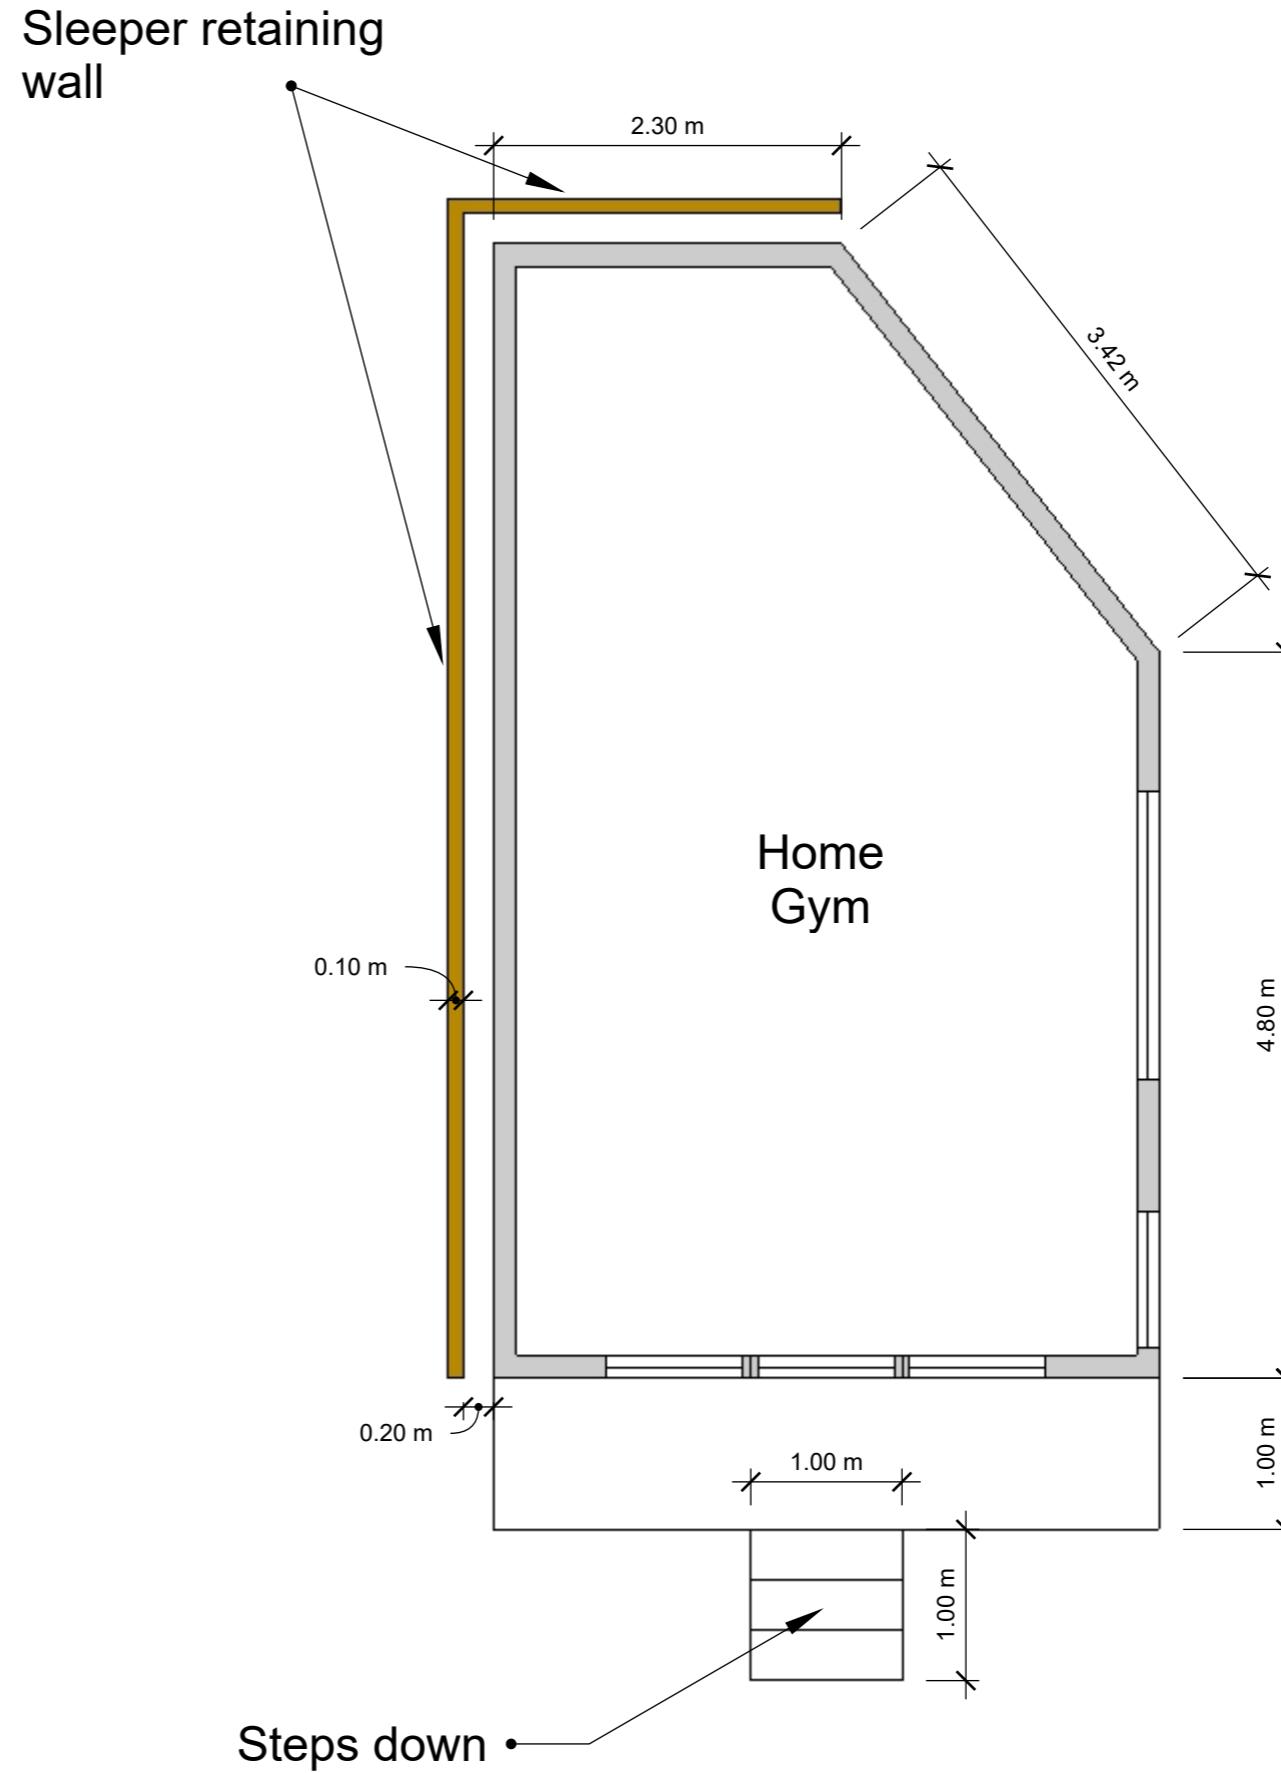

R L Planning

2 Anvil Avenue, Garston WD25 9BT
FOR PLANNING PURPOSES ONLY

ISSUE
12.04.24

PROJECT NO.
20.94

Proposed Roof & Floor
Plans 1:50 @ A3

SHEET
NO. 05