


# Location Plan

Site Address: 2, Anvil Avenue, Garston, WD25 9BT

Date Produced: 17-Apr-2024

Scale: 1:1250 @A4

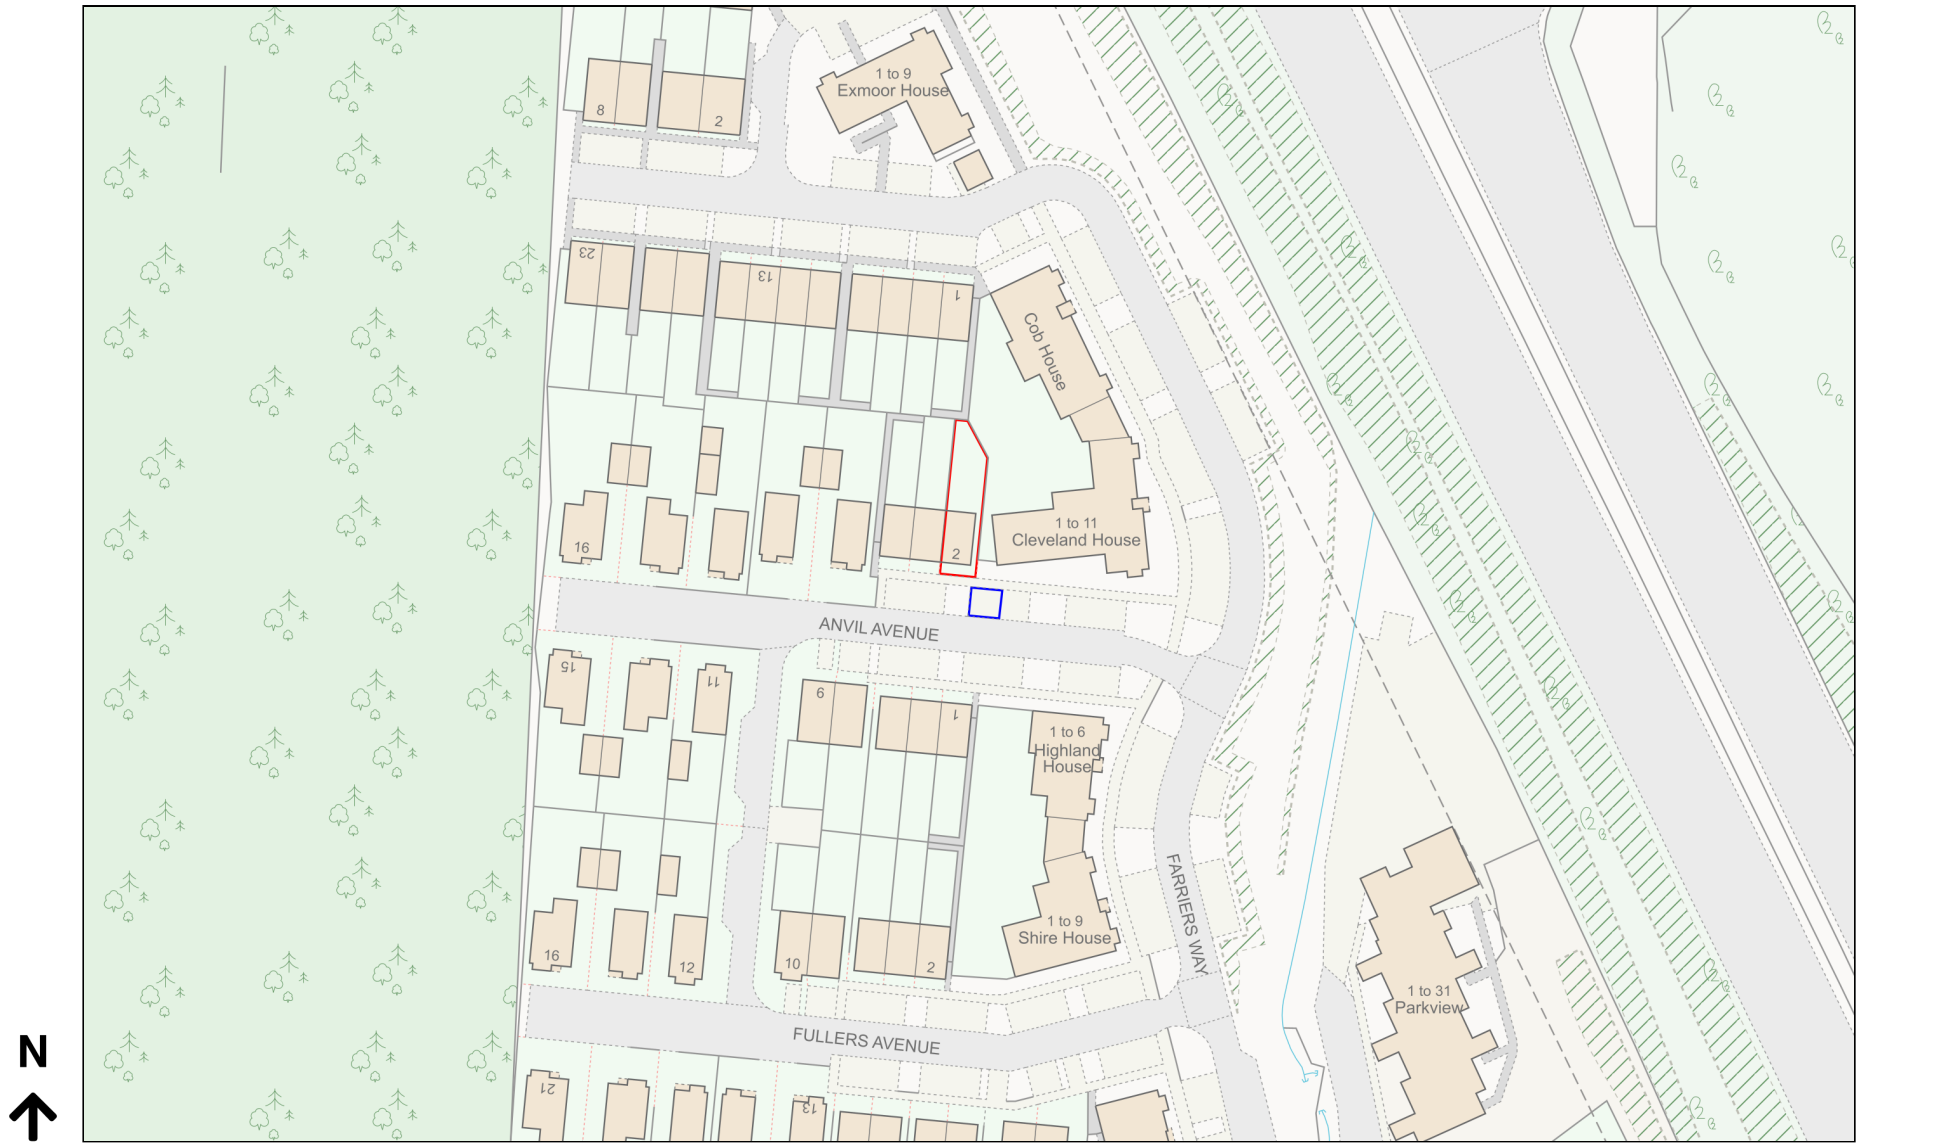

Planning Portal Reference: PP-12928443v1

