




ELEVATION - A

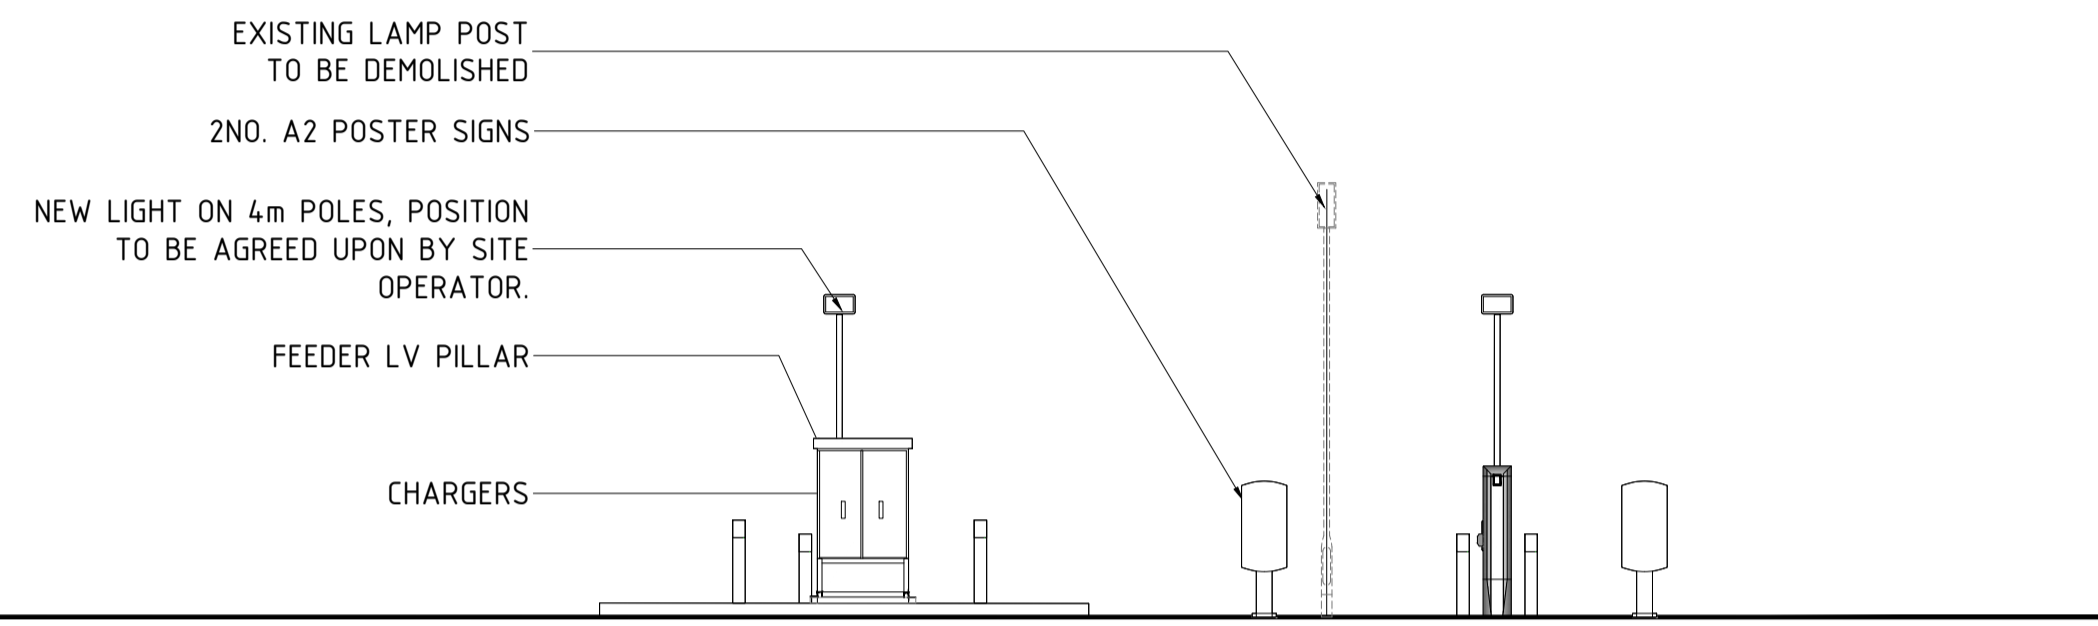



ELEVATION - B

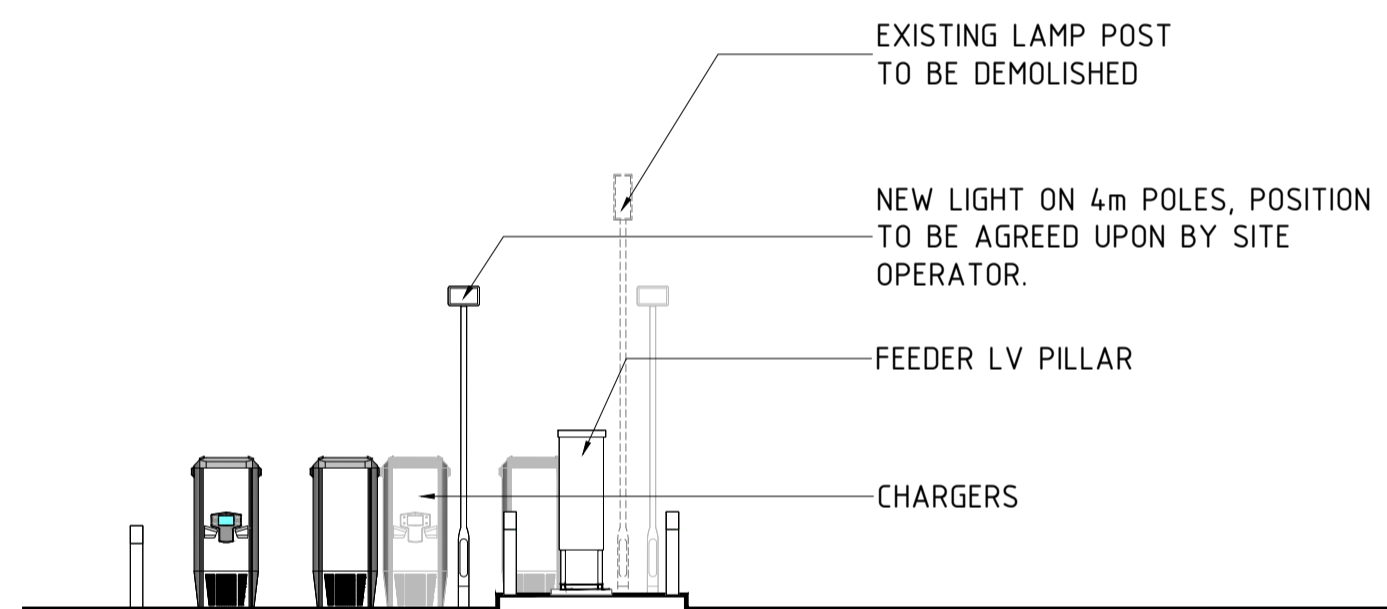

ELEVATION - D

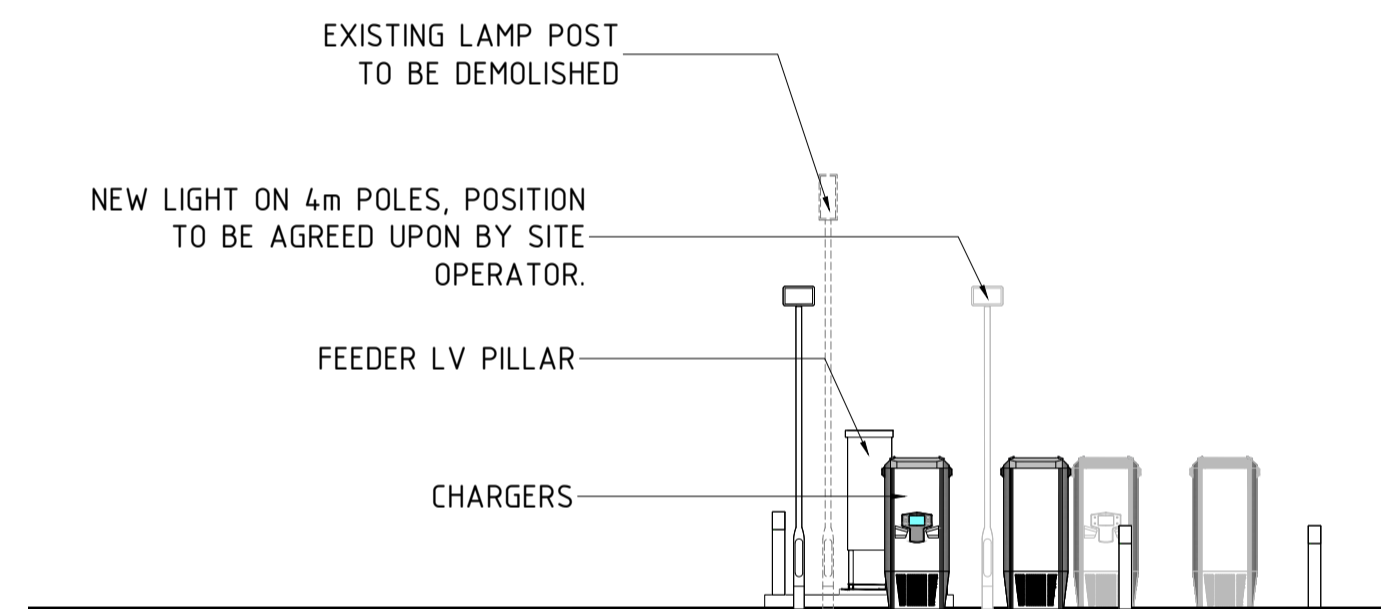

ELEVATION - C

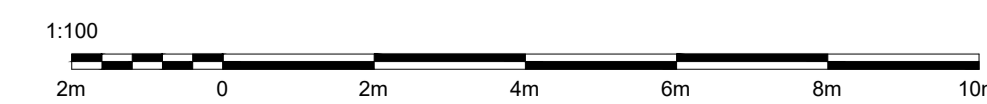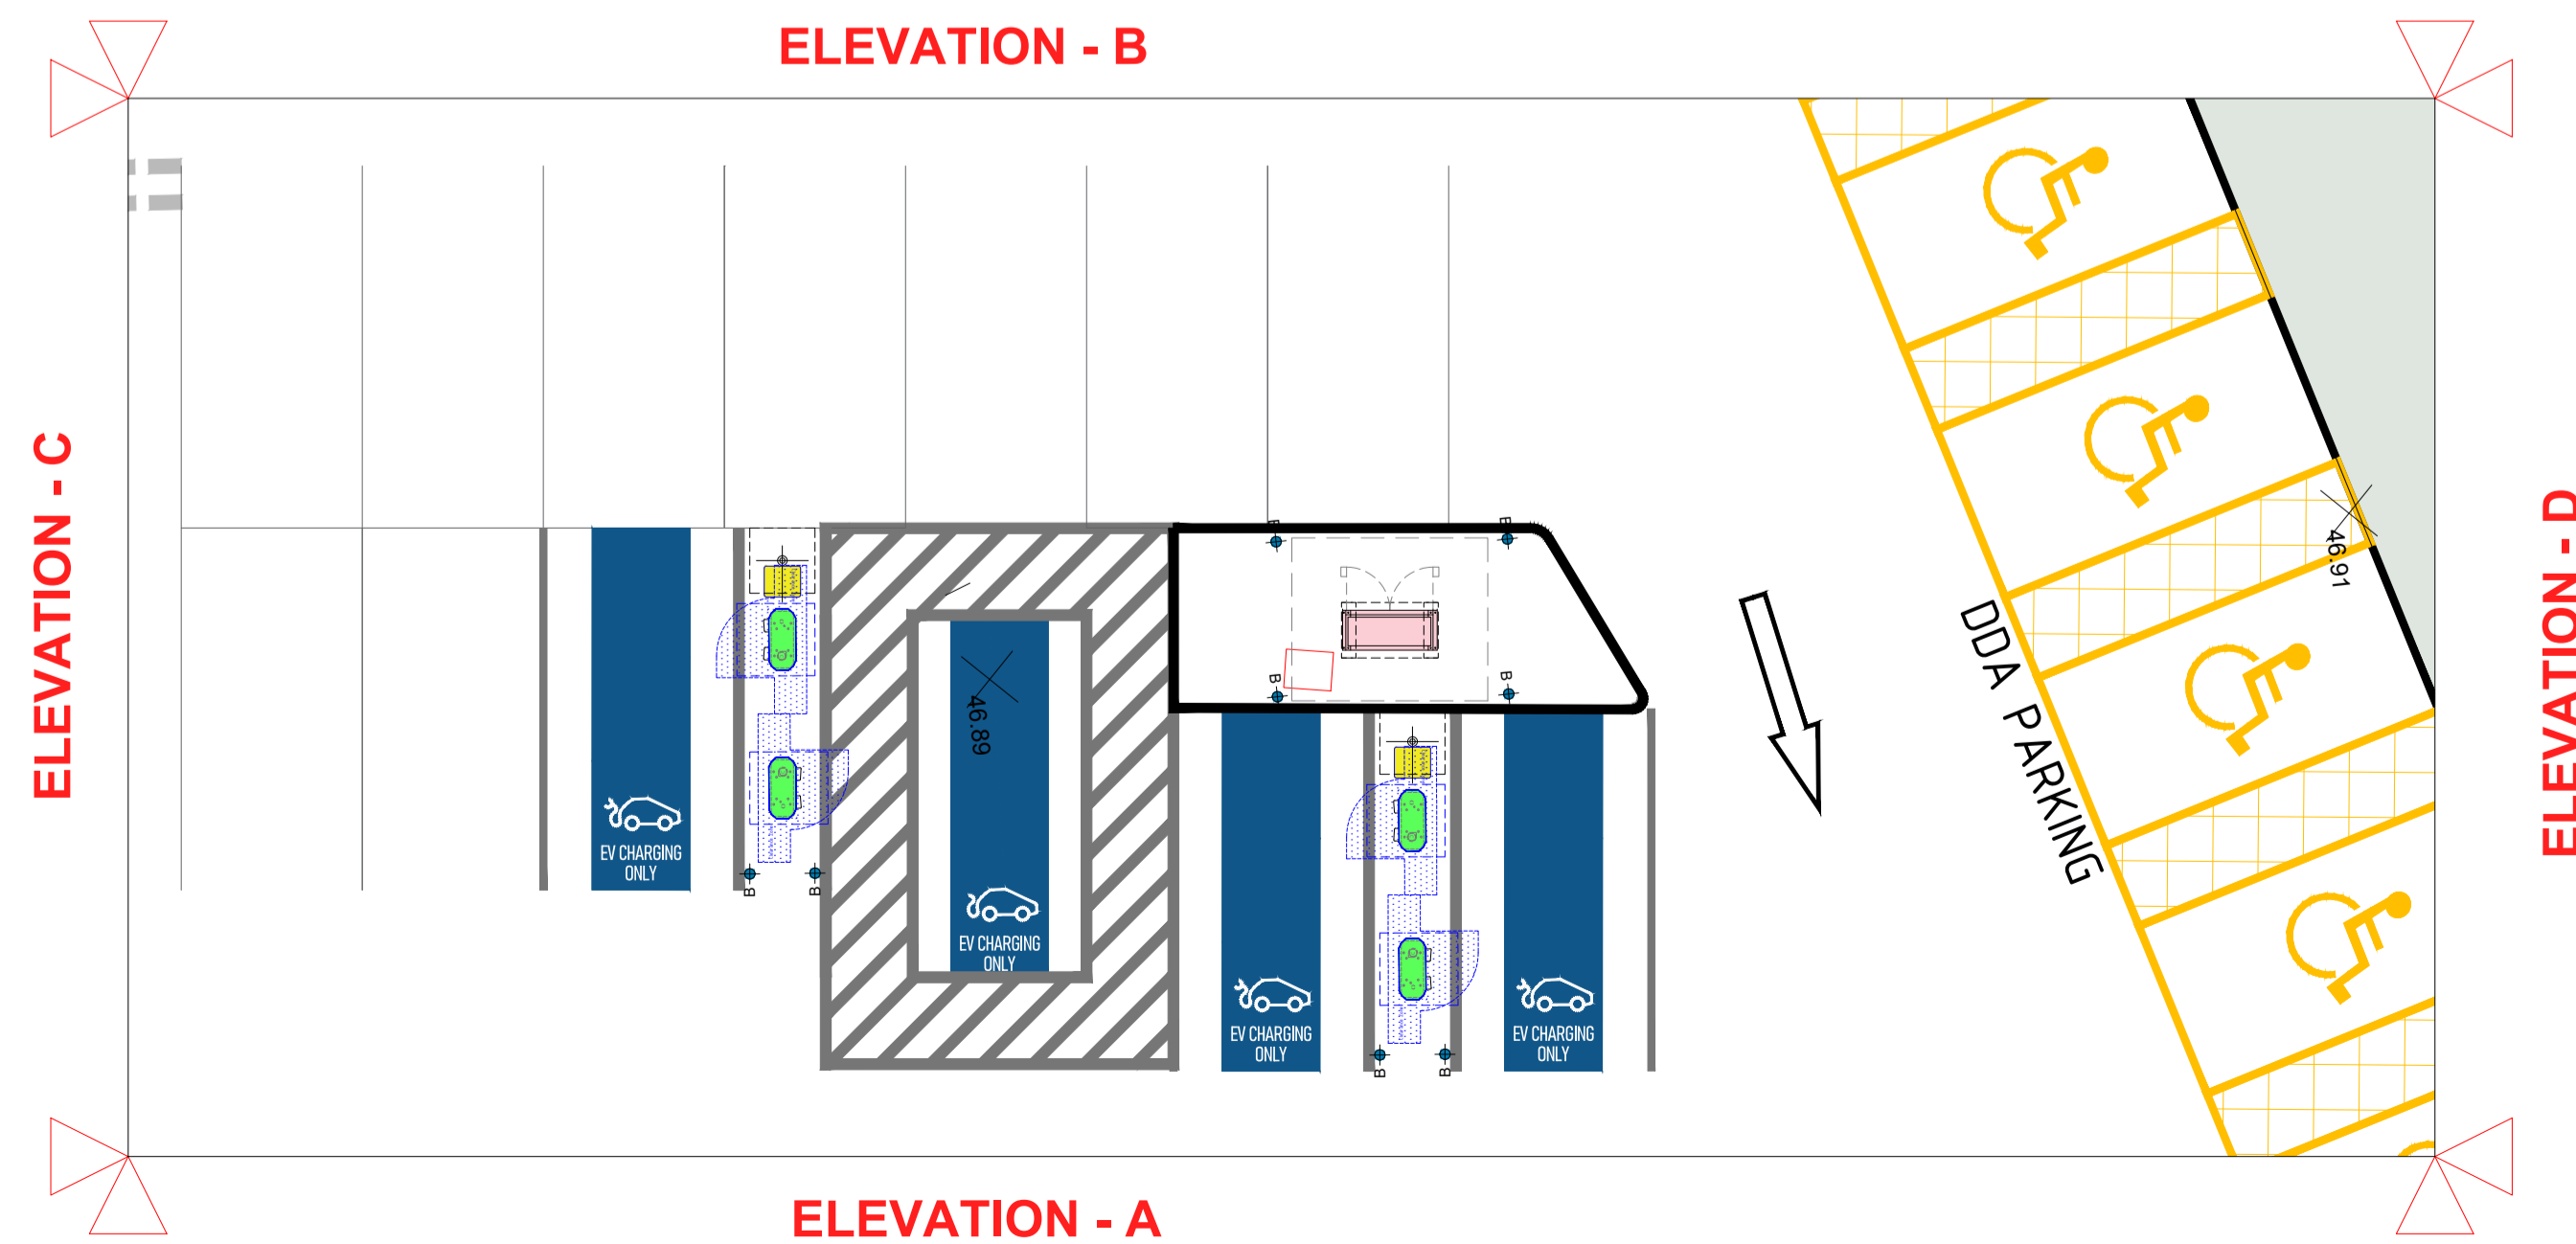

REV	DATE	BY	CHK
A	2024-02-06	LBM	ACM

REVISION

14 Hayhill Industrial Estate
Barrow upon Soar
Leicestershire
LE12 8LD
Phone: +44 (0) 1162 437 476

COPYRIGHT of TSG UK Solutions Ltd. All rights reserved. Details of this drawing must not be reproduced or copied without prior written consent. Do not scale from this drawing, use figured dimensions only. All dimensions to be checked on site.

Client

Site Name
M&S RICKMANSWORTH SF
193 High St, Rickmansworth WD3 1BB, United Kingdom

Drawing Title
SITE ELEVATIONS

Drawn By	Drawing Status	Scale	Media
LBM	DEFINE	1:100	0
Checked By	Security Code	Date	Revision
----	XX	2023-09-06	A
Approver	Drawing No.	Date	Revision
XX	007	2023-09-06	A