




Cure-IT Roof Raggle Detail (215mm Block)
scale 1:10

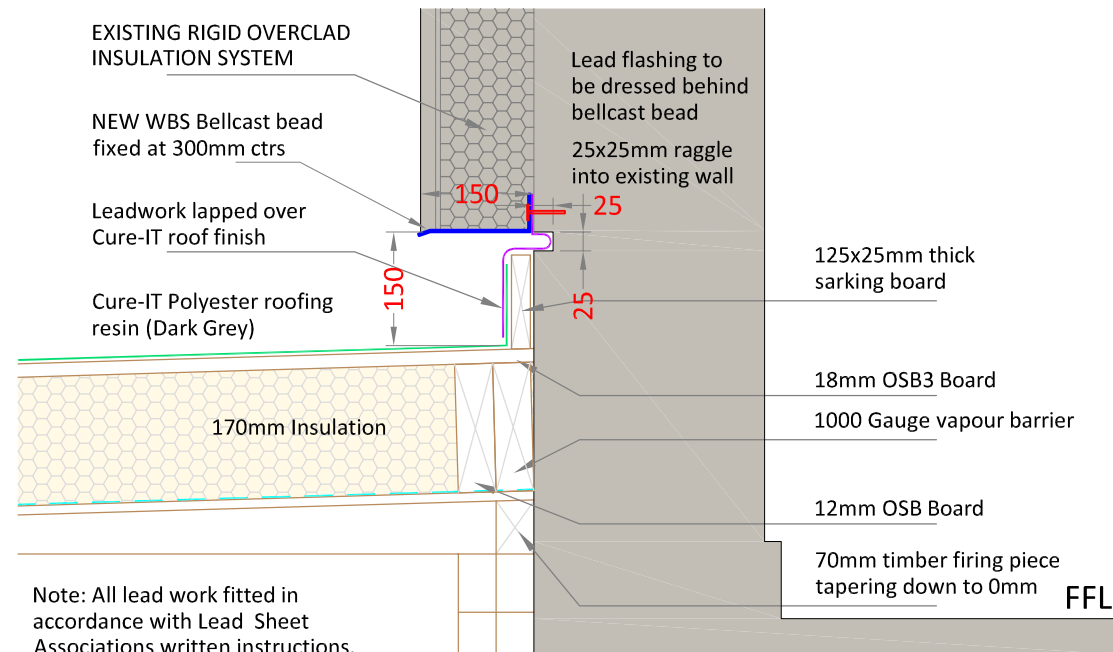


Cure-IT Roof Raggle Detail
scale 1:10

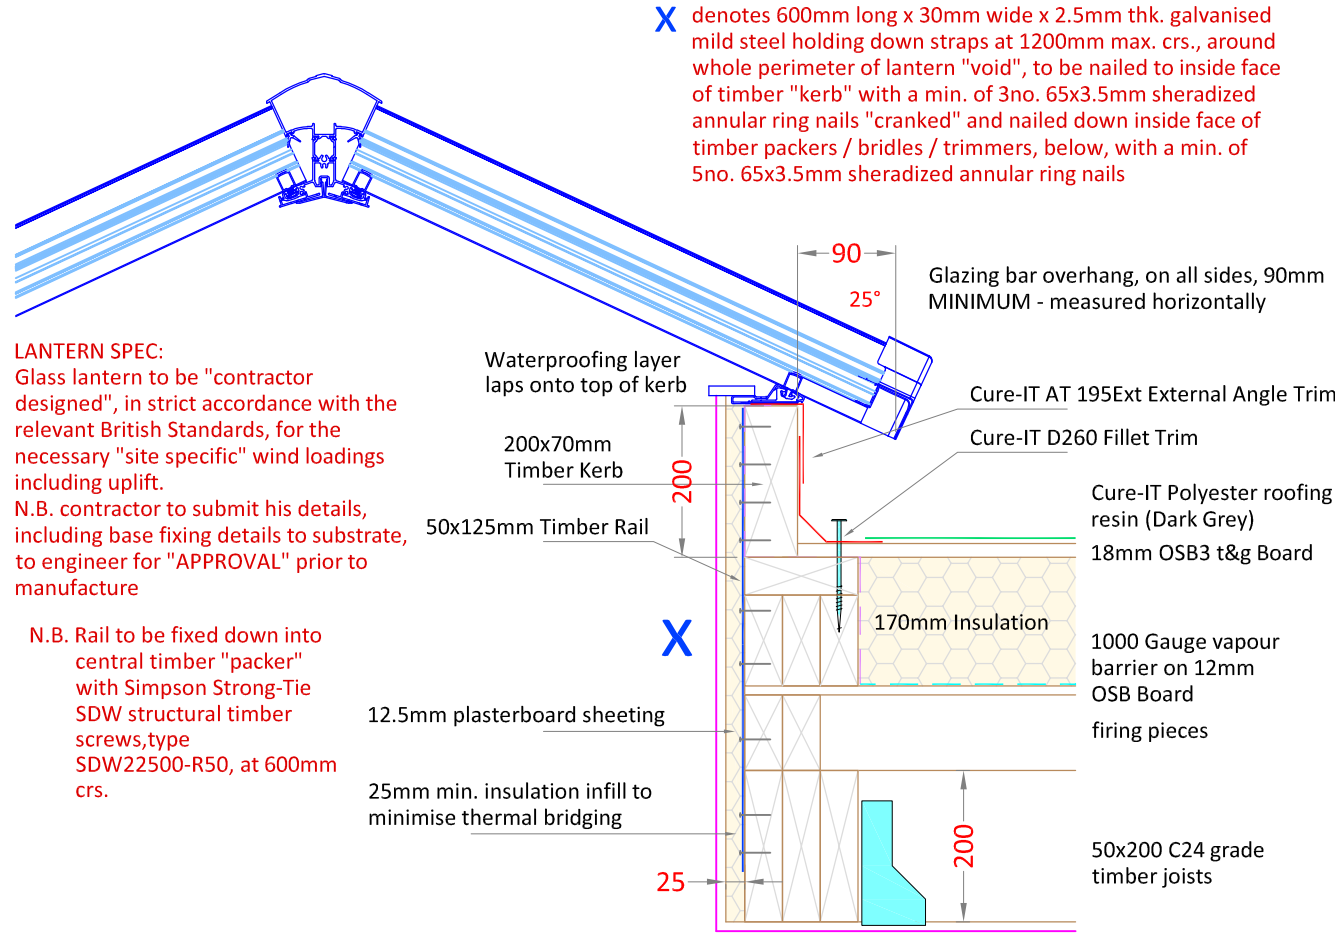

ULTRAsky Lantern Detail (Cure-IT Roof)
scale 1:10

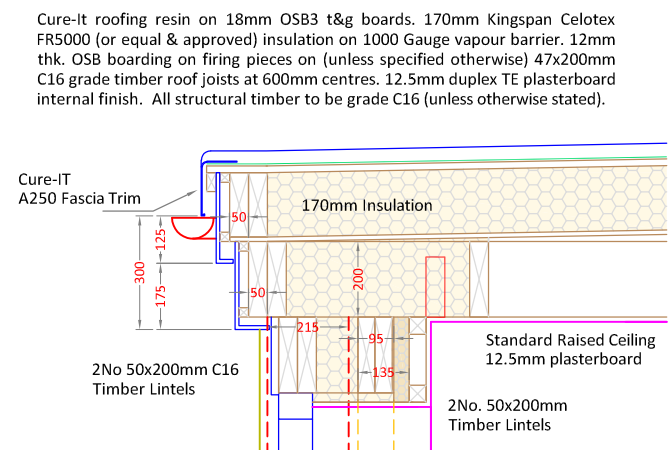

Typical Cure-it Edge Detail (215mm Block/Timber Lintels)
scale 1:20

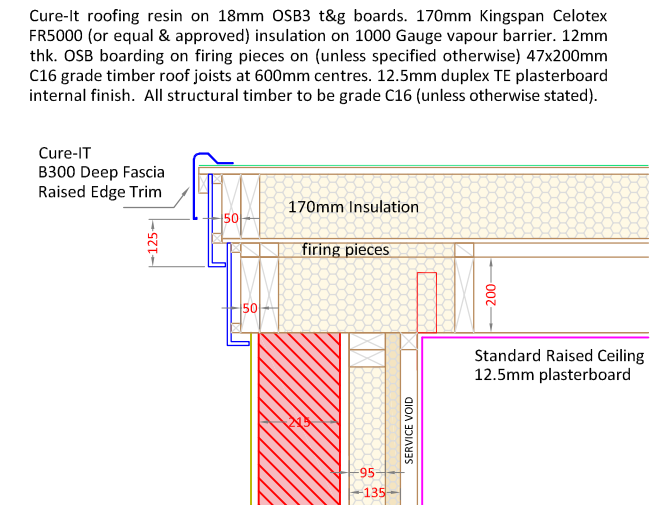

Typical Cure-it Raised Edge Detail (215mm Block)
scale 1:20

No.	REVISION	DRAWN BY	CHECKED BY	DATE
3	ISSUED FOR PLANNING & WARRANT APPROVAL	Z.URQUHART		18/04/2024
2	DRAWING AMENDED FOLLOWING CUSTOMER COMMENTS	Z.URQUHART		16/04/2024
1	ISSUED TO CUSTOMER FOR APPROVAL	Z.URQUHART		15/03/2024
0	ISSUED TO SALES FOR APPROVAL	Z.URQUHART		12/03/2024

CUSTOMER:
MS J. ABERNETHY
39 WOODSIDE ROAD
BANCHORY
ABERDEENSHIRE
AB31 5XD

PROJECT:
PROPOSED EXTENSION

THISTLE CONTRACT NO: 41342

Thistle
HOME IMPROVEMENTS GROUP

THISTLE HOUSE, WOODSIDE ROAD
BRIDGE OF DON, ABERDEEN, AB23 8EF
TEL: 01224 706555 WWW.THISTLE.GROUP

DATE: MARCH '24
SCALE: 1:10; 1:20
DRAWING NO: 205

GENERAL NOTES

ALL ELECTRICAL WORK TO BE CARRIED OUT IN STRICT ACCORDANCE WITH THE LATEST I.E.E REGULATIONS AND TO COMPLY WITH THE 18TH EDITION OF THE BS 7671: 2018 "THE REQUIREMENTS FOR ELECTRICAL INSTALLATIONS".

ANY DISCREPANCIES OR QUERIES REGARDING ANY PART OF THE WORKS TO BE DISCUSSED PRIOR TO ANY AFFECTED WORK BEING CARRIED OUT.

WHILST THE HIGHLIGHTED AREAS ARE INDICATIONS OF SERVICES BELOW GROUND THERE MAY BE OTHERS OUT WITH, THEREFORE ALL EXCAVATIONS SHOULD INCORPORATE EXTREME CARE AND DILIGENCE.

DRAWINGS TO BE READ AND UNDERSTOOD PRIOR TO WORK COMMENCING. FIGURED DIMENSIONS TO TAKE PREFERENCE OVER SCALED DIMENSIONS. ALL DIMENSIONS AND LEVELS TO BE CHECKED ON SITE. EXISTING DRAINAGE AND SERVICES POSITIONS TO BE CONFIRMED ON SITE. ANY DISCREPANCIES TO BE REPORTED BACK TO ARCHITECT.

CUSTOMER APPROVAL		
SALES ADVISER		
SALES MANAGER		
APPROVAL	DATE	SIGNATURE