




South Sectional Elevation 1:100

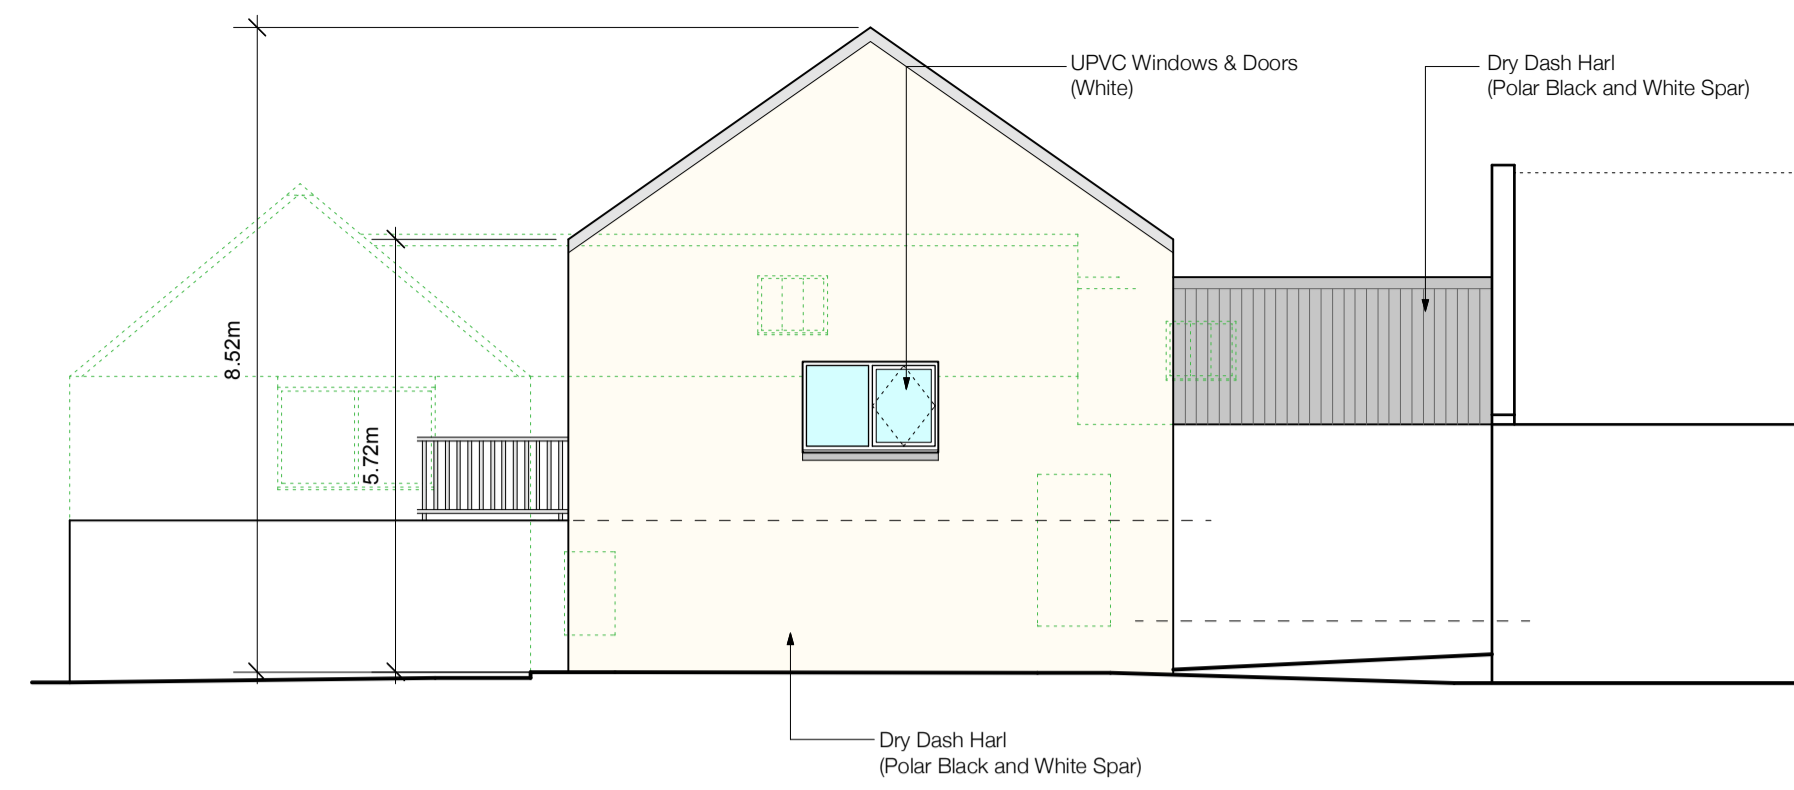



North Elevation 1:100

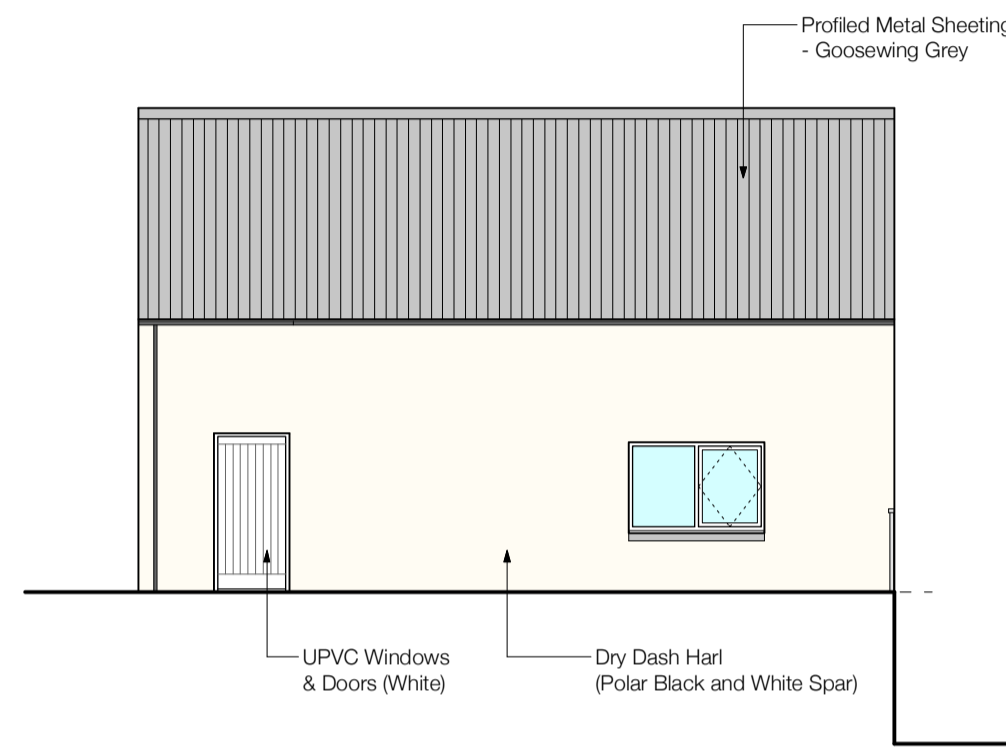

East Elevation 1:100

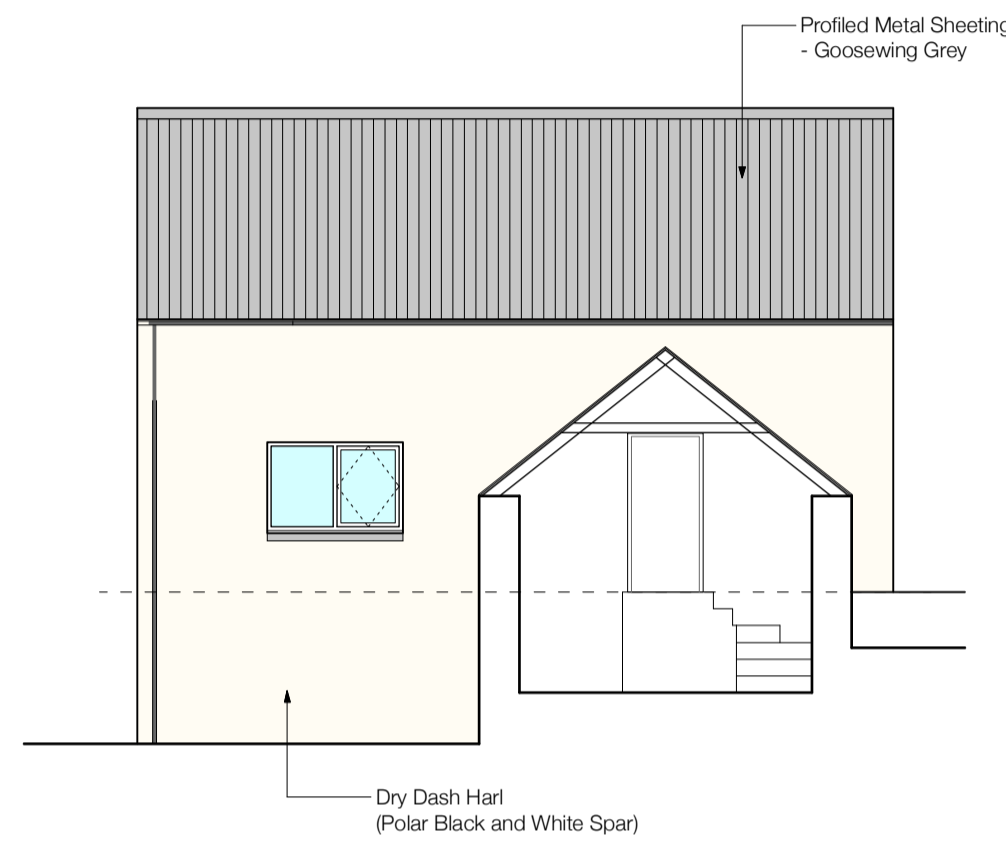

West Sectional Elevation 1:100

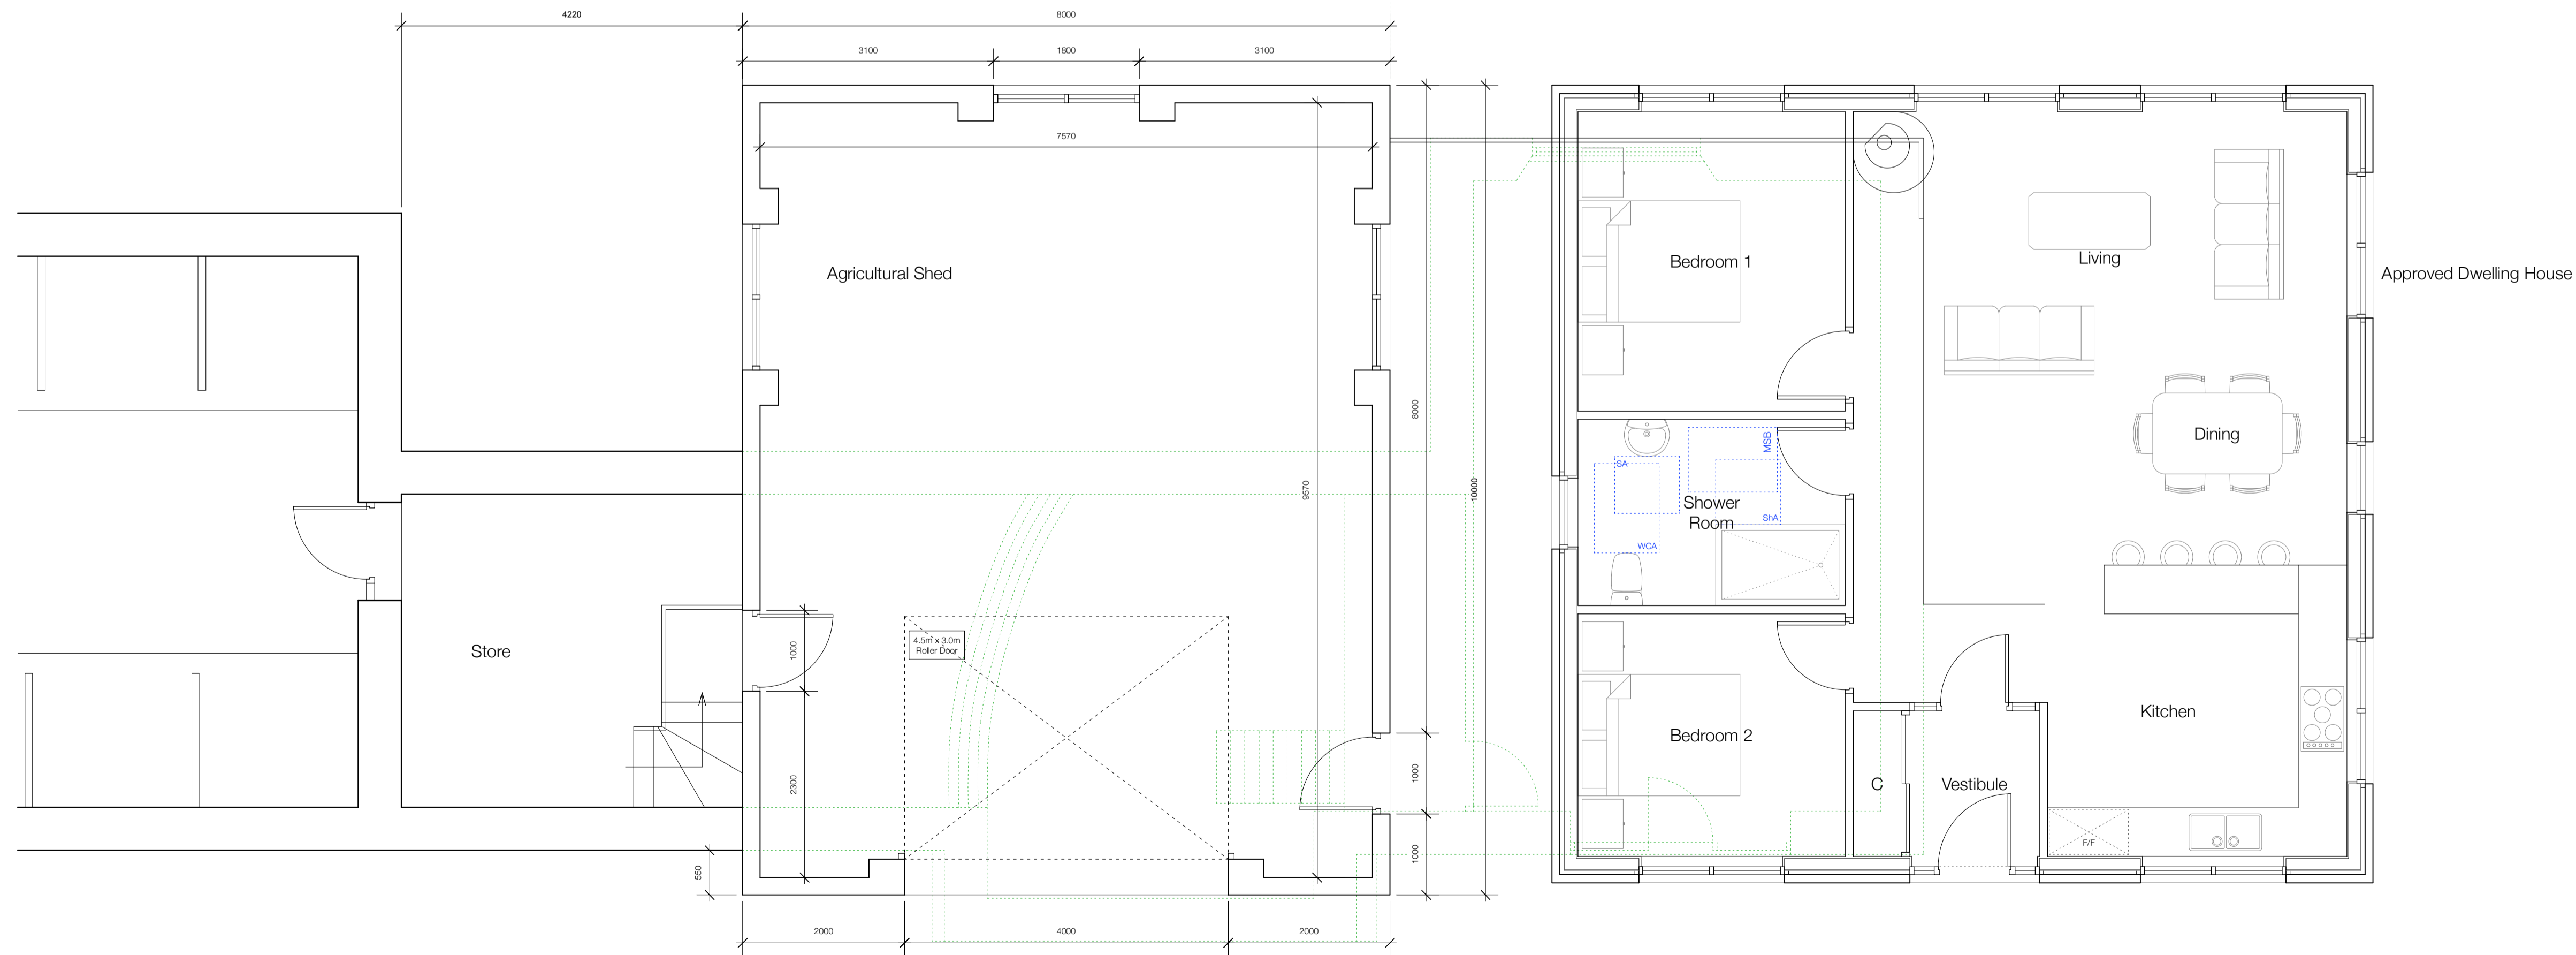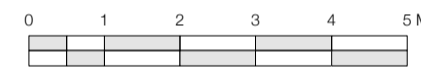

Ground Floor Plan 1:50



Finishes:

- Walls - Dry Dash Harl
Polar Black and White Spar
- Roof - Profiled Metal Sheeting
- Goosewing Grey

No	Revisions	Date	Initials
B	Approved House Shown	18.04.24	MR
A	Planning Info Added	10.03.24	MR

**MANTELL
RITCHIE**
Chartered Architects

27A High Street, BANFF,
AB45 1AN
Tel:- 01261 812267
Email:- admin@mantellritchie.co.uk
www.mantellritchie.com

Copyright of Mantell Ritchie, Chartered Architect.

project
**Findon Farm,
GAMRIE.**
Proposed Agricultural Shed
for
Mr & Mrs I MacDougall

content
Plans & Elevations

scales	size	date
1:50, 1:100	A1	05.03.24

ref **24018** **01B**