


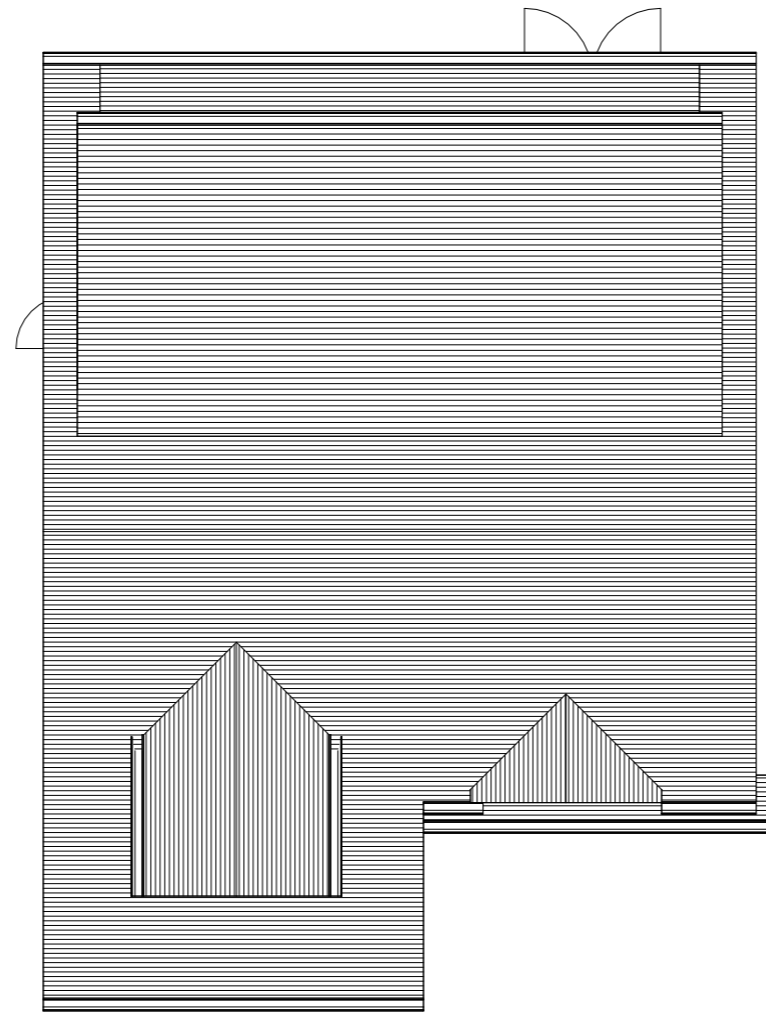
	EXISTING STRUCTURE
	STR. TO BE DEMOLISHED
	PROPOSED STRUCTURE
	SHARED WALL



1 4. Roof Existing
1 : 100

Client Name
RICHARD OBAHOR

Project Address
39 Tyler Av, SS15 5UR

Section
**DOUBLE STOREY REAR
EXTENSION**


Stage
ARCHITECTURAL




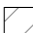
Drawing Title


Drawing Status
FOR APPROVAL

Revisions and Notes

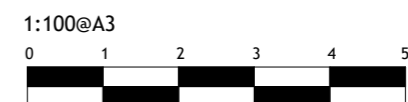
Drawing No.	
Revision No.	00
Scale at A3	1:100
Date	01-04-2024



	EXISTING STRUCTURE
	STR. TO BE DEMOLISHED
	PROPOSED STRUCTURE
	SHARED WALL

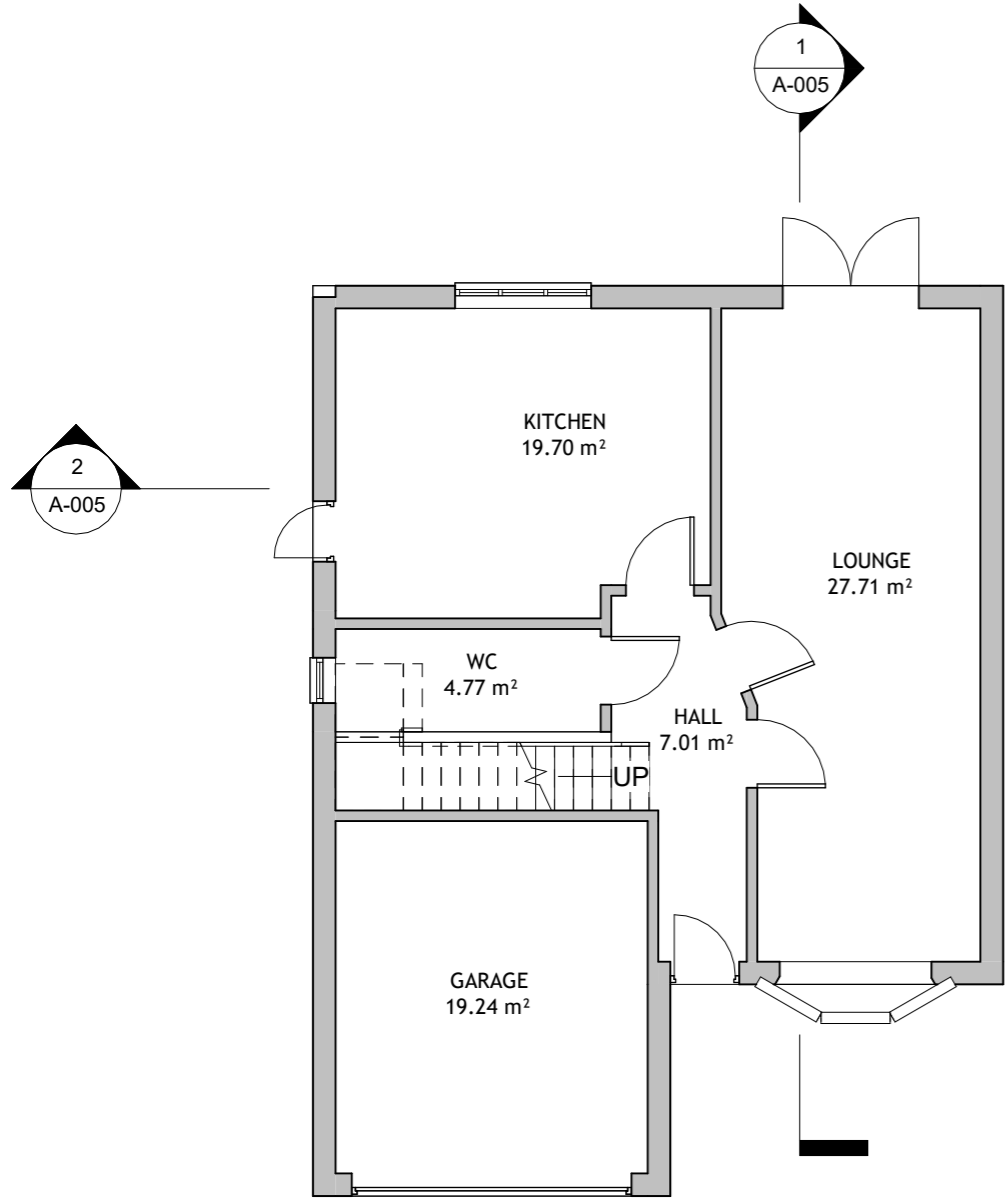

1 1.GF Existing
1 : 100

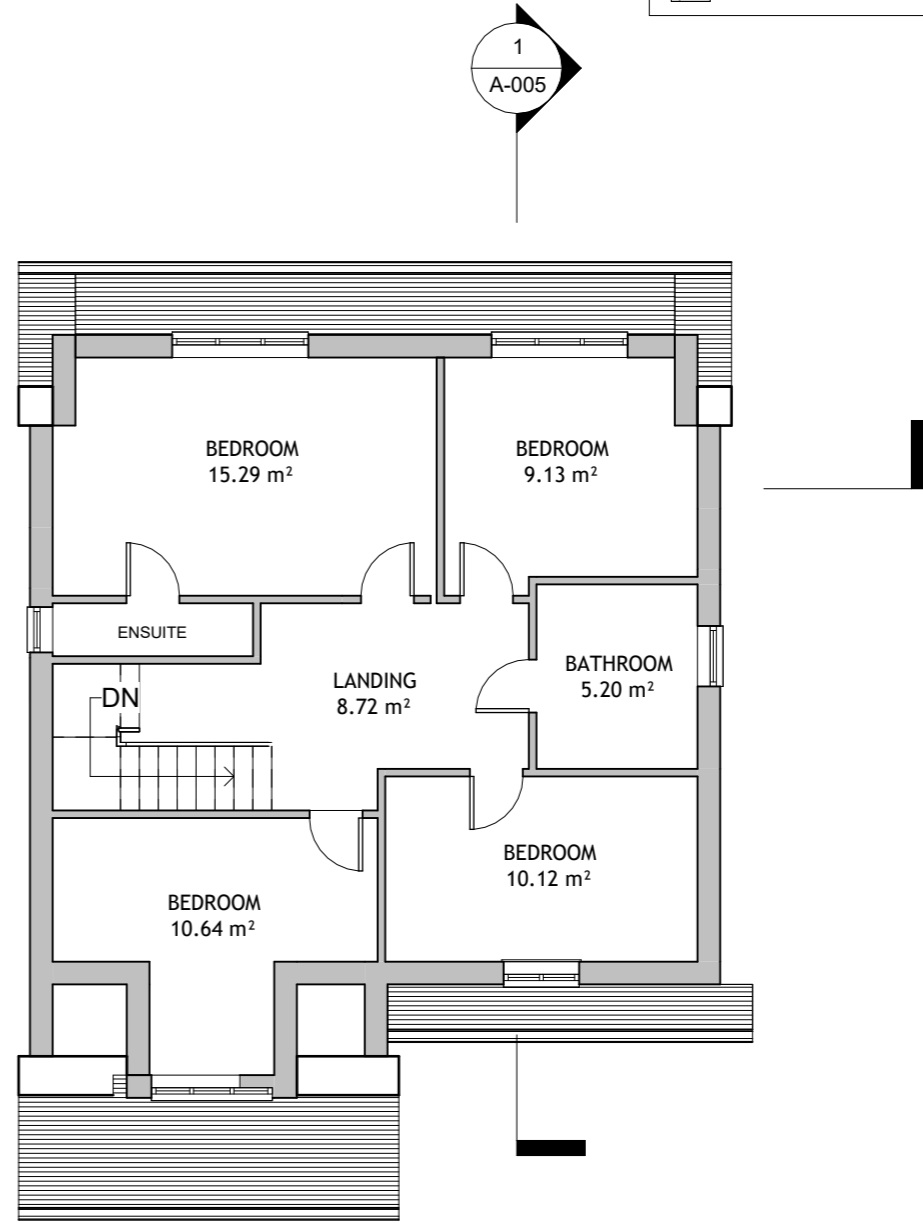

2 2.FF Existing
1 : 100



Client Name	RICHARD OBAHOR
Project Address	39 Tyler Av, SS15 5UR
Section	DOUBLE STOREY REAR EXTENSION
Stage	ARCHITECTURAL
Drawing Title	
Drawing Status	FOR APPROVAL
Revisions and Notes	


Drawing No.	
Revision No.	00
Scale at A3	1:100
Date	01-04-2024




- EXISTING STRUCTURE
- STR. TO BE DEMOLISHED
- PROPOSED STRUCTURE
- SHARED WALL



1 South Existing
1 : 100

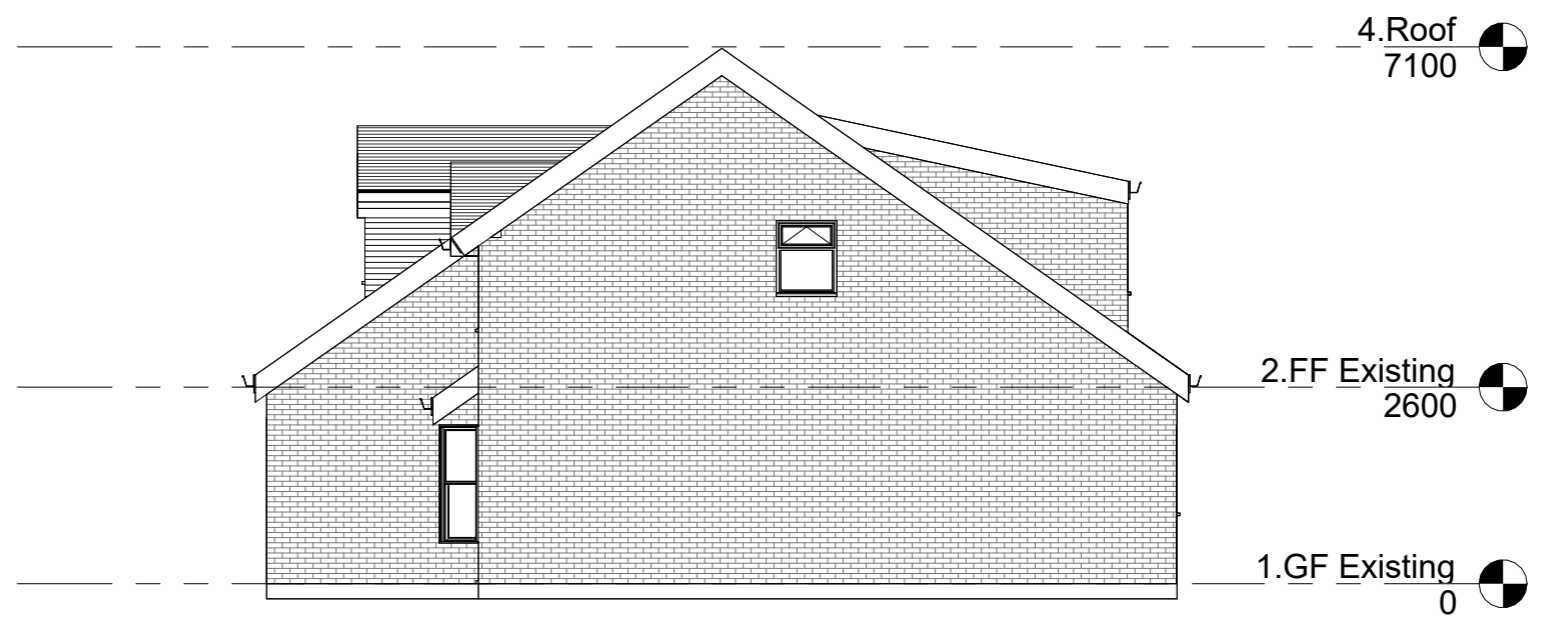

2 East Existing
1 : 100

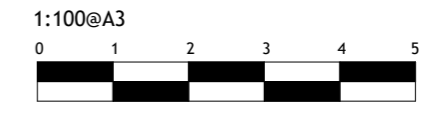

Client Name	RICHARD OBAHOR
Project Address	39 Tyler Av, SS15 5UR
Section	DOUBLE STOREY REAR EXTENSION
Stage	ARCHITECTURAL
Drawing Title	
Drawing Status	FOR APPROVAL
Revisions and Notes	


Drawing No.	
Revision No.	00
Scale at A3	1:100
Date	01-04-2024




- EXISTING STRUCTURE
- STR. TO BE DEMOLISHED
- PROPOSED STRUCTURE
- SHARED WALL



1 North Existing
1 : 100

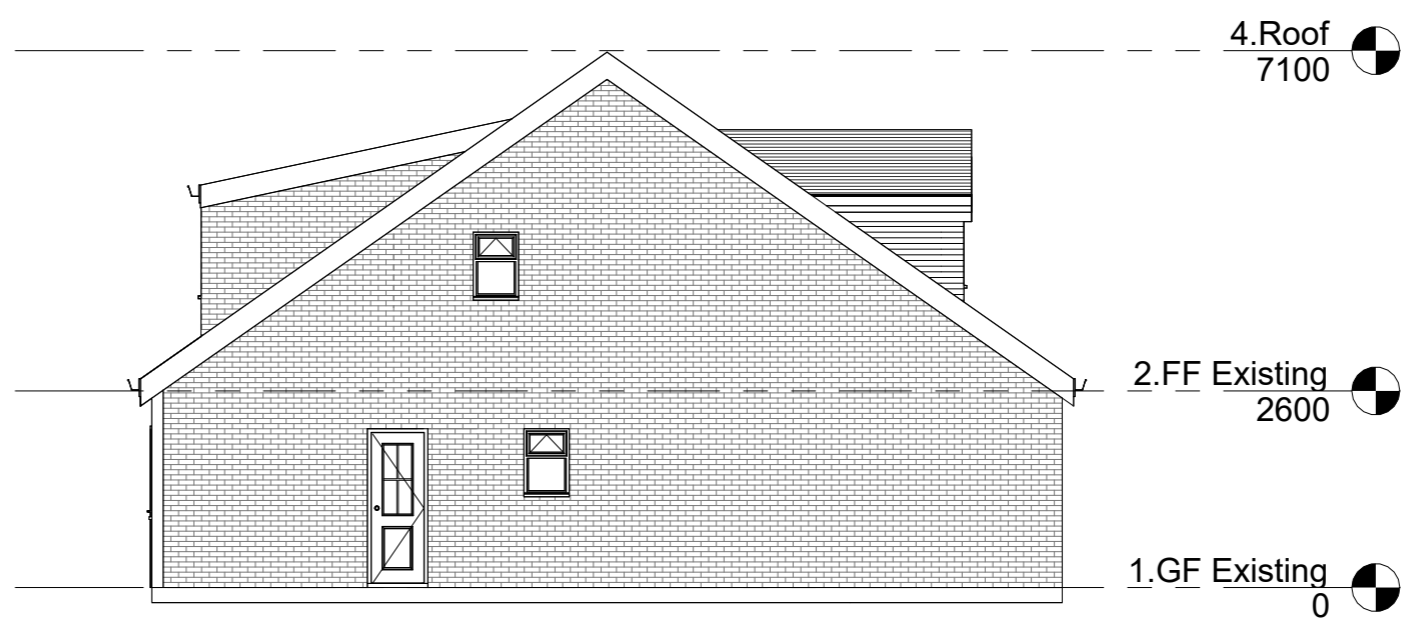


2 West Existing
1 : 100

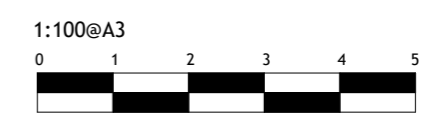


Client Name	RICHARD OBAHOR
Project Address	39 Tyler Av, SS15 5UR
Section	DOUBLE STOREY REAR EXTENSION
Stage	ARCHITECTURAL
Drawing Title	
Drawing Status	FOR APPROVAL
Revisions and Notes	
Drawing No.	00
Revision No.	00
Scale at A3	1:100
Date	01-04-2024


- EXISTING STRUCTURE
- STR. TO BE DEMOLISHED
- PROPOSED STRUCTURE
- SHARED WALL

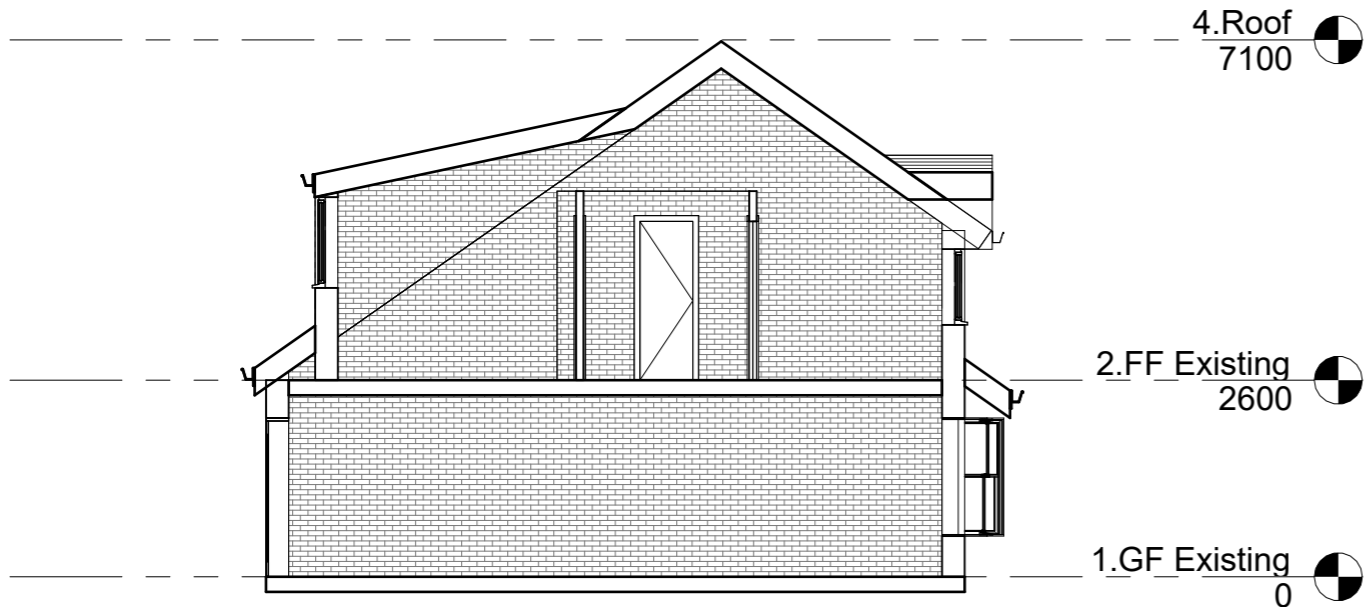

1 Section 1
1 : 100

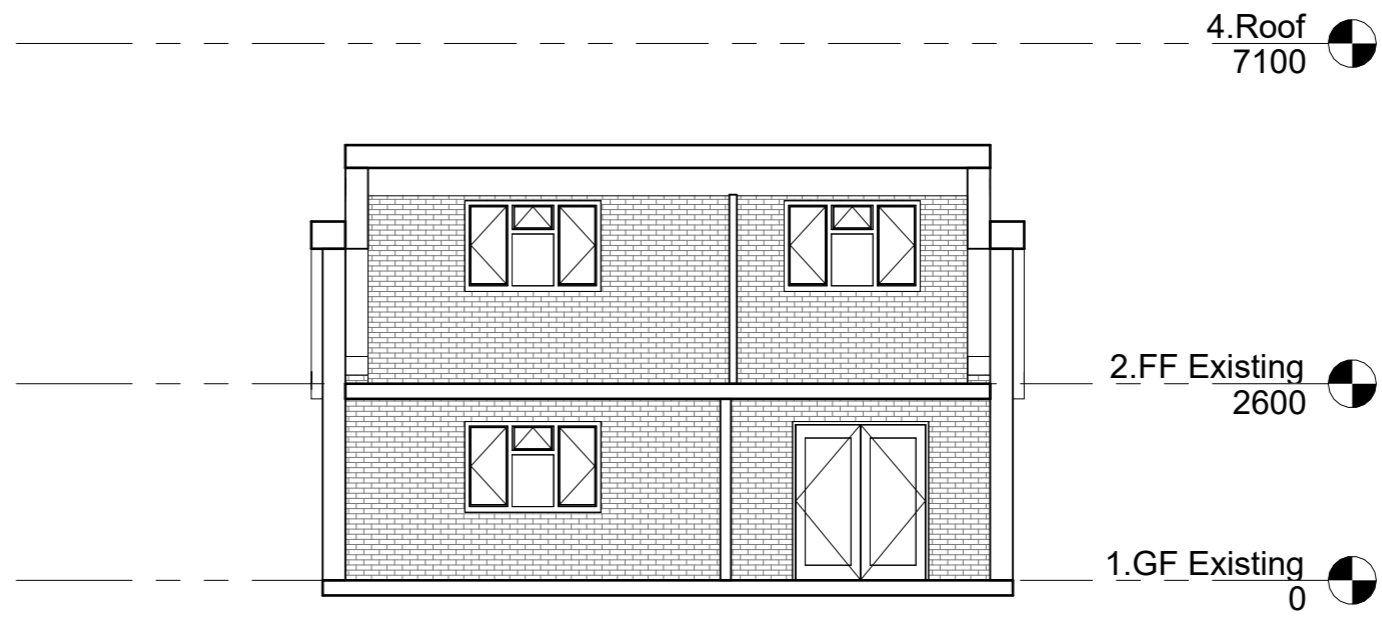



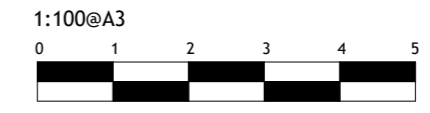

2 Section 2
1 : 100




Client Name	RICHARD OBAHOR
Project Address	39 Tyler Av, SS15 5UR
Section	DOUBLE STOREY REAR EXTENSION
Stage	ARCHITECTURAL
Drawing Title	
Drawing Status	FOR APPROVAL
Revisions and Notes	


Drawing No.	
Revision No.	00
Scale at A3	1:100
Date	01-04-2024



	EXISTING STRUCTURE
	STR. TO BE DEMOLISHED
	PROPOSED STRUCTURE
	SHARED WALL

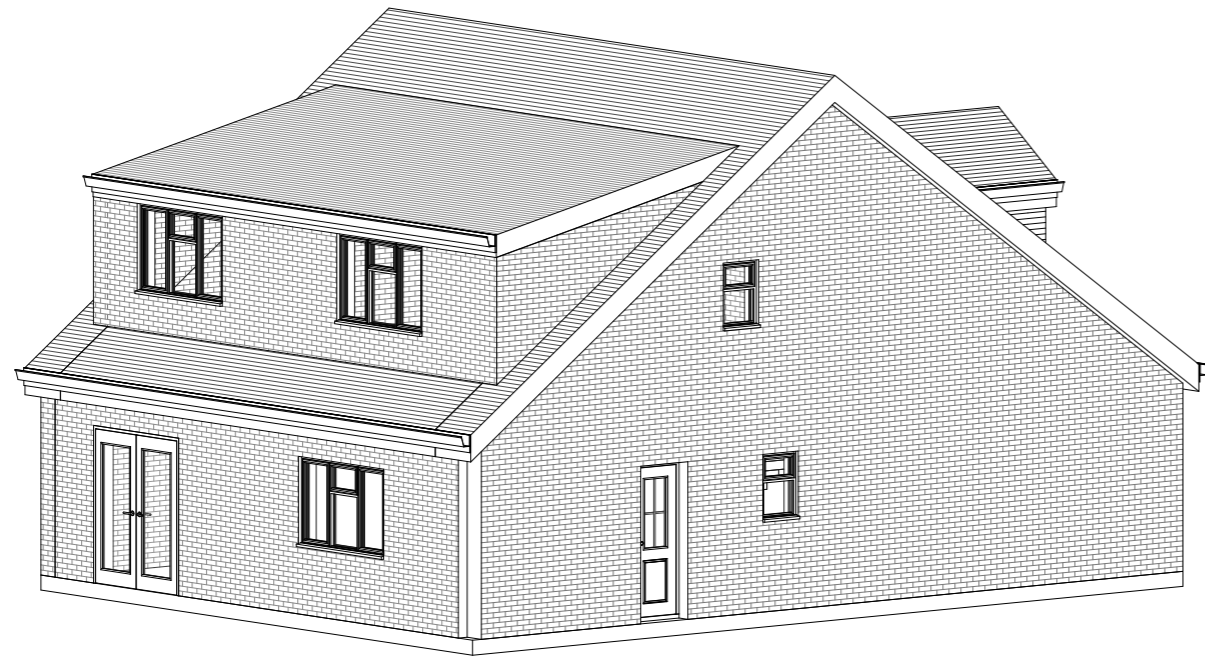

1 3D Existing 1

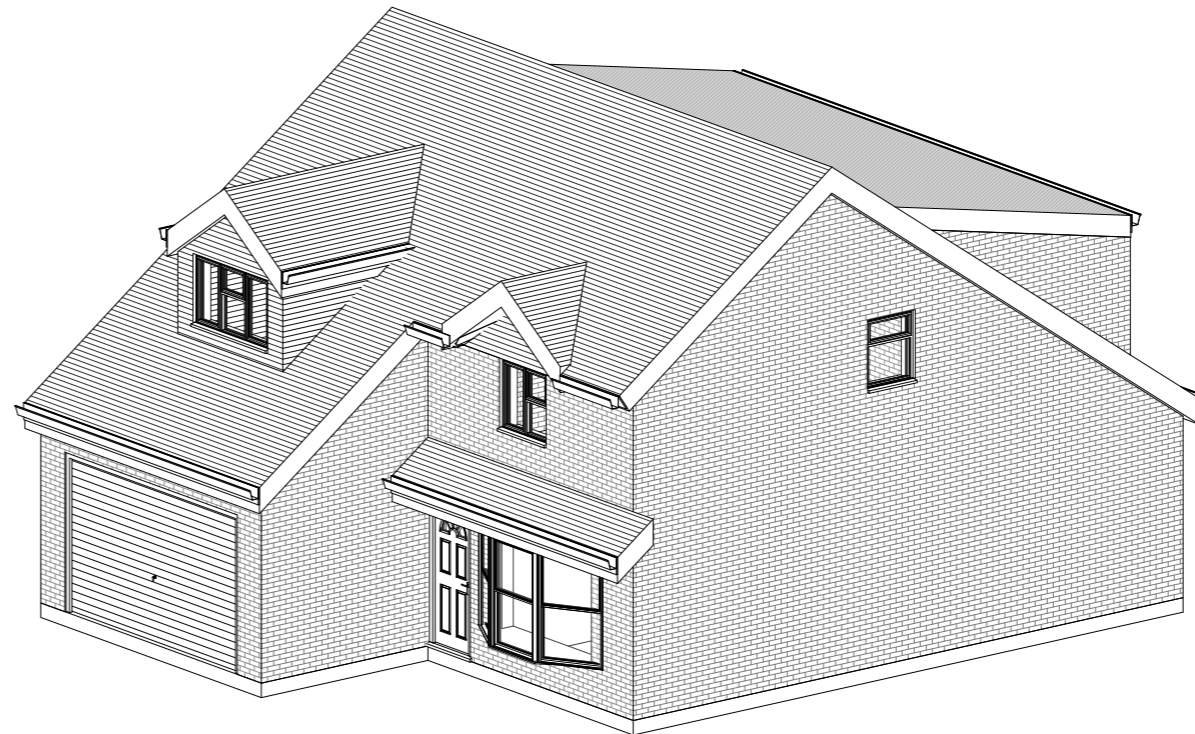

2 3D Existing 2



Client Name	RICHARD OBAHOR
Project Address	39 Tyler Av, SS15 5UR
Section	DOUBLE STOREY REAR EXTENSION
Stage	ARCHITECTURAL
Drawing Title	
Drawing Status	FOR APPROVAL
Revisions and Notes	
Drawing No.	
Revision No.	00
Scale at A3	1:100
Date	01-04-2024



- EXISTING STRUCTURE
- STR. TO BE DEMOLISHED
- PROPOSED STRUCTURE
- SHARED WALL

Client Name
RICHARD OBAHOR

Project Address
39 Tyler Av, SS15 5UR


Section
DOUBLE STOREY REAR EXTENSION

Stage
ARCHITECTURAL


Drawing Title

Drawing Status
FOR APPROVAL


Revisions and Notes

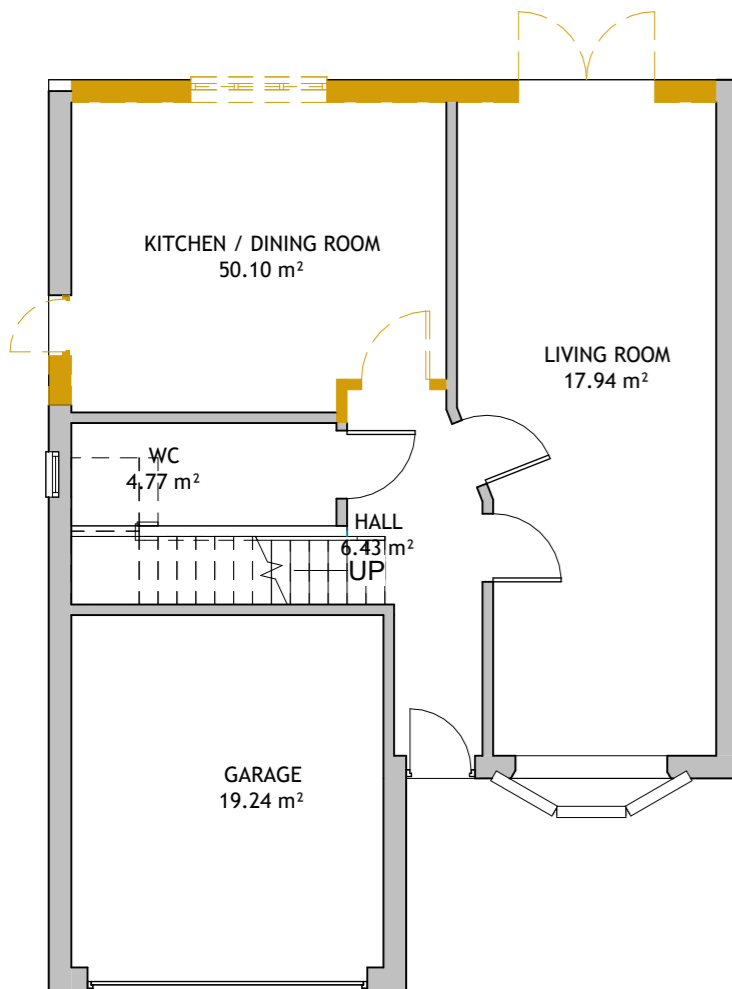

1 1.GF Demo
1 : 100

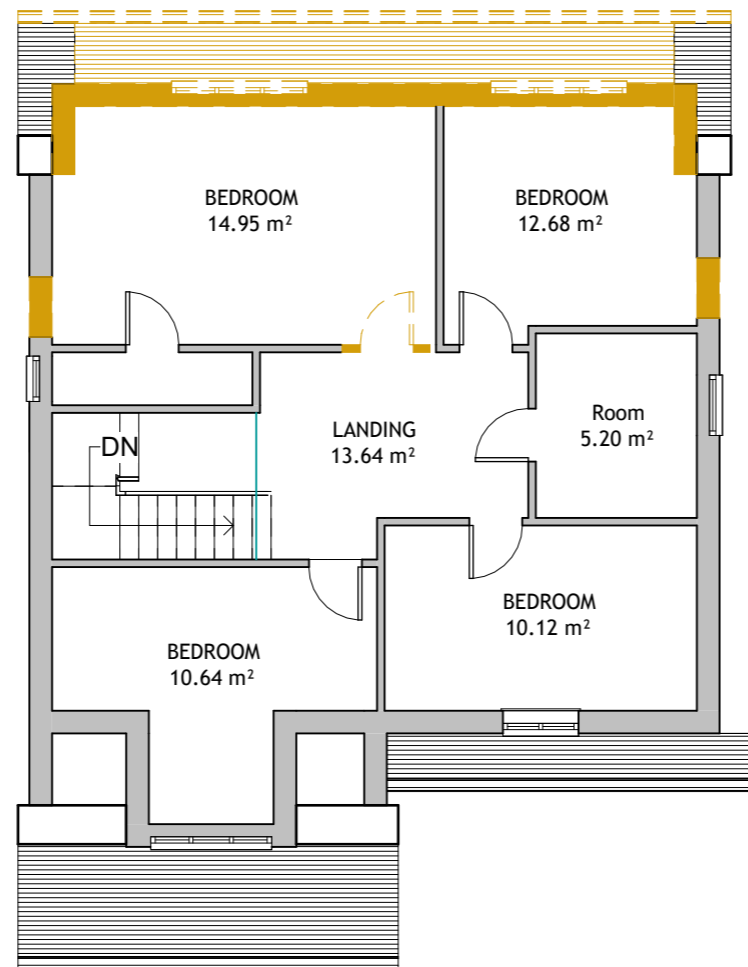

2 2.FF Demo
1 : 100

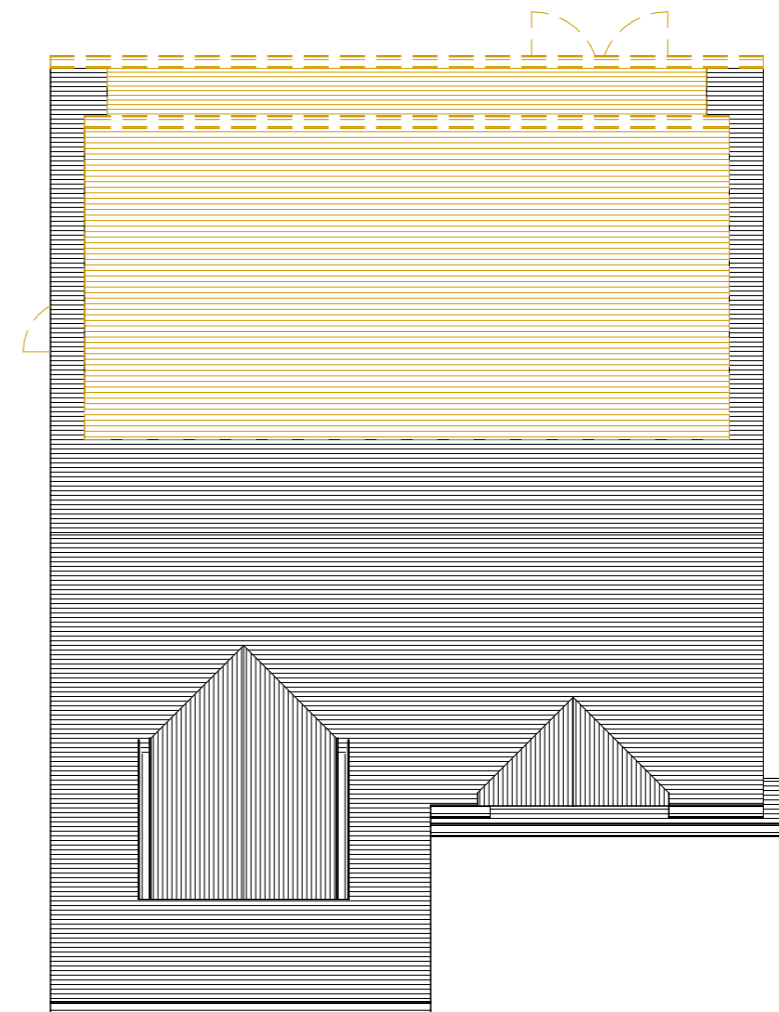

3 4.Roof Demo
1 : 100

Drawing No.


Revision No. **00**

Scale at A3 **1:100**


Date **01-04-2024**




- EXISTING STRUCTURE
- STR. TO BE DEMOLISHED
- PROPOSED STRUCTURE
- SHARED WALL

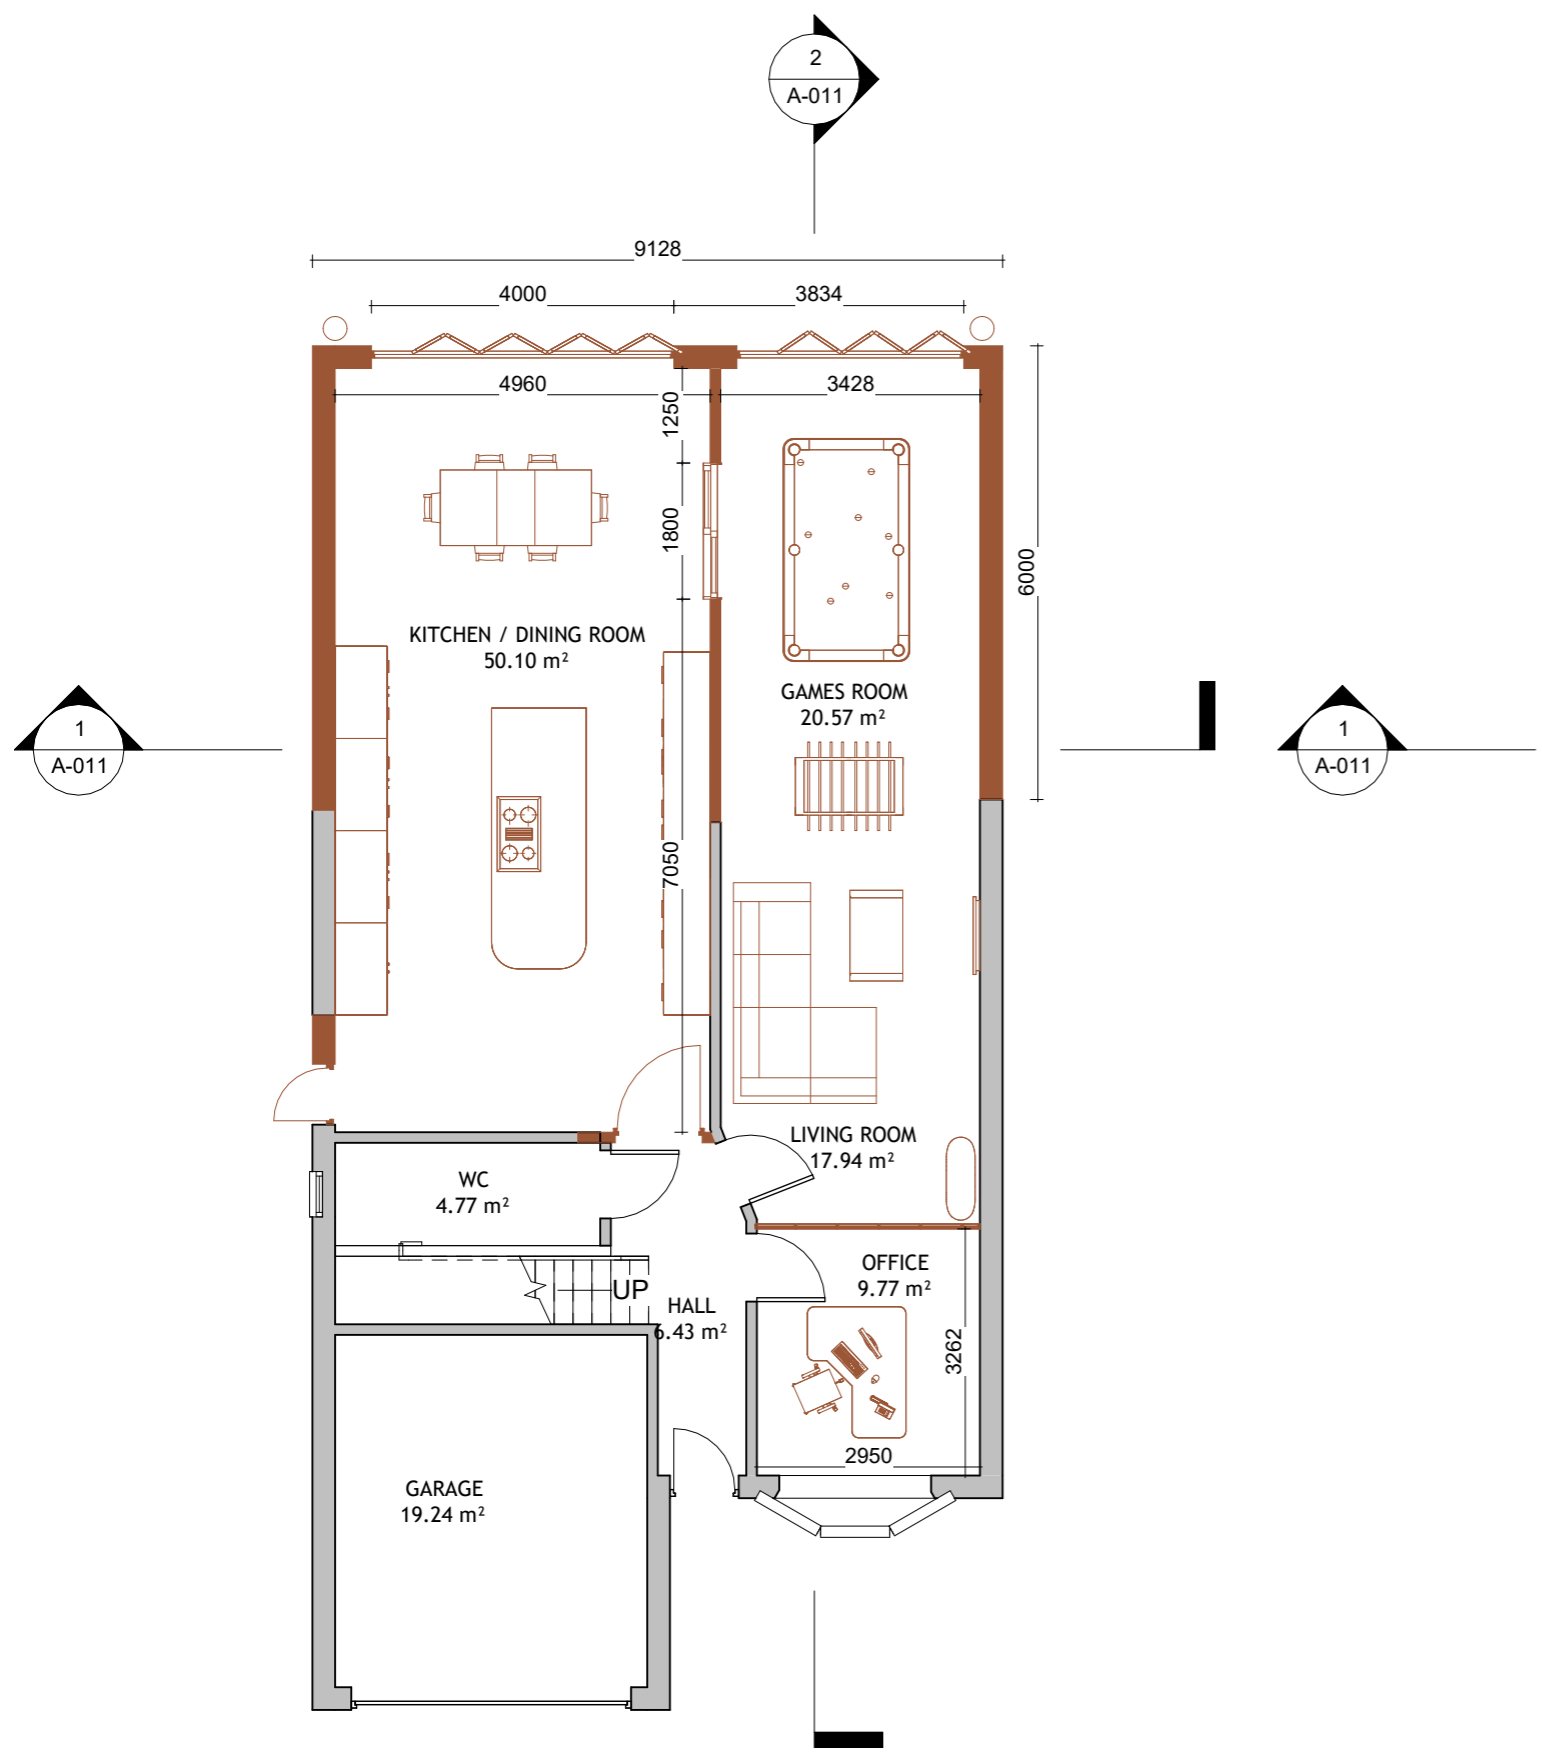

1
1.GF Propped
1 : 100

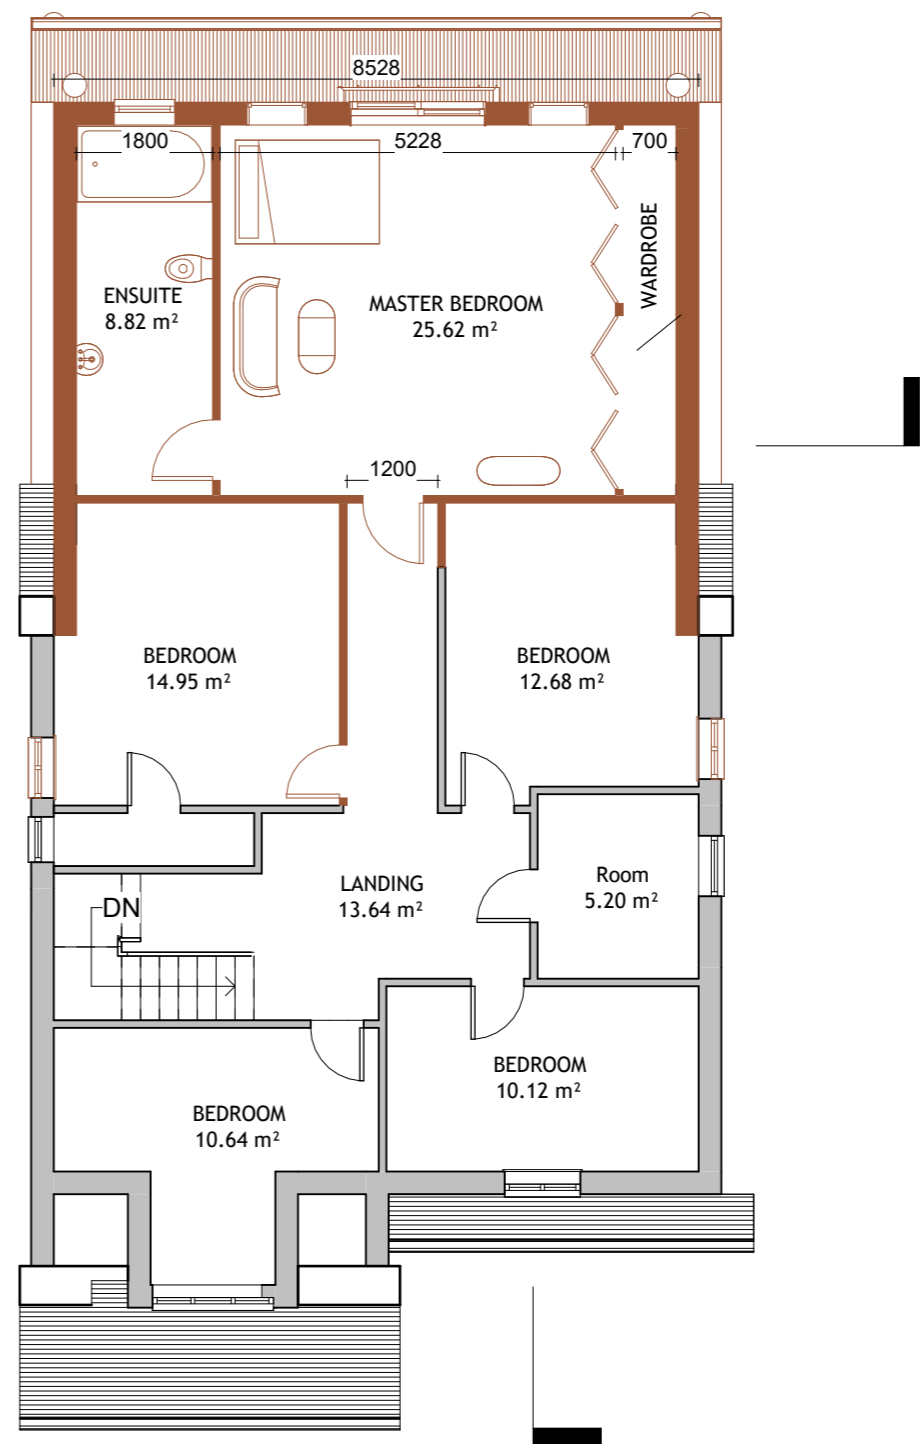



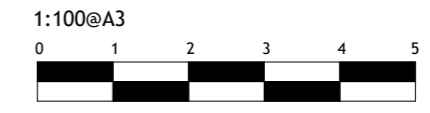


2
2.FF Propped
1 : 100



Client Name	RICHARD OBAHOR
Project Address	39 Tyler Av, SS15 5UR
Section	DOUBLE STOREY REAR EXTENSION
Stage	ARCHITECTURAL
Drawing Title	
Drawing Status	FOR APPROVAL
Revisions and Notes	
Drawing No.	
Revision No.	00
Scale at A3	1:100
Date	01-04-2024



	EXISTING STRUCTURE
	STR. TO BE DEMOLISHED
	PROPOSED STRUCTURE
	SHARED WALL

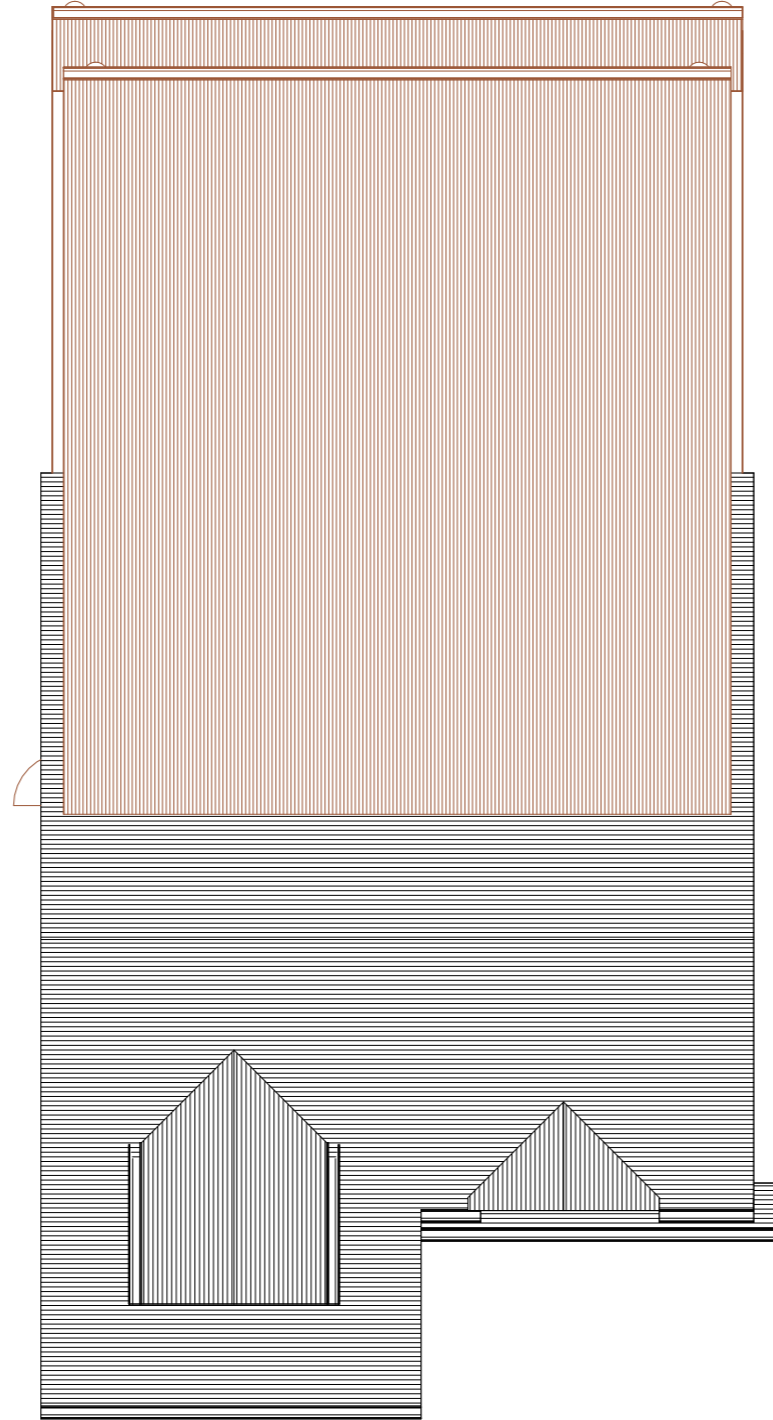


1

4. Roof Proposed

1 : 100

Client Name	RICHARD OBAHOR
Project Address	39 Tyler Av, SS15 5UR
Section	DOUBLE STOREY REAR EXTENSION
Stage	ARCHITECTURAL
Drawing Title	
Drawing Status	FOR APPROVAL
Revisions and Notes	


Drawing No.	
Revision No.	00
Scale at A3	1:100
Date	01-04-2024

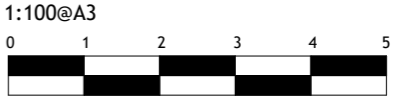


- EXISTING STRUCTURE
- STR. TO BE DEMOLISHED
- PROPOSED STRUCTURE
- SHARED WALL



1 South Proposed
1 : 100

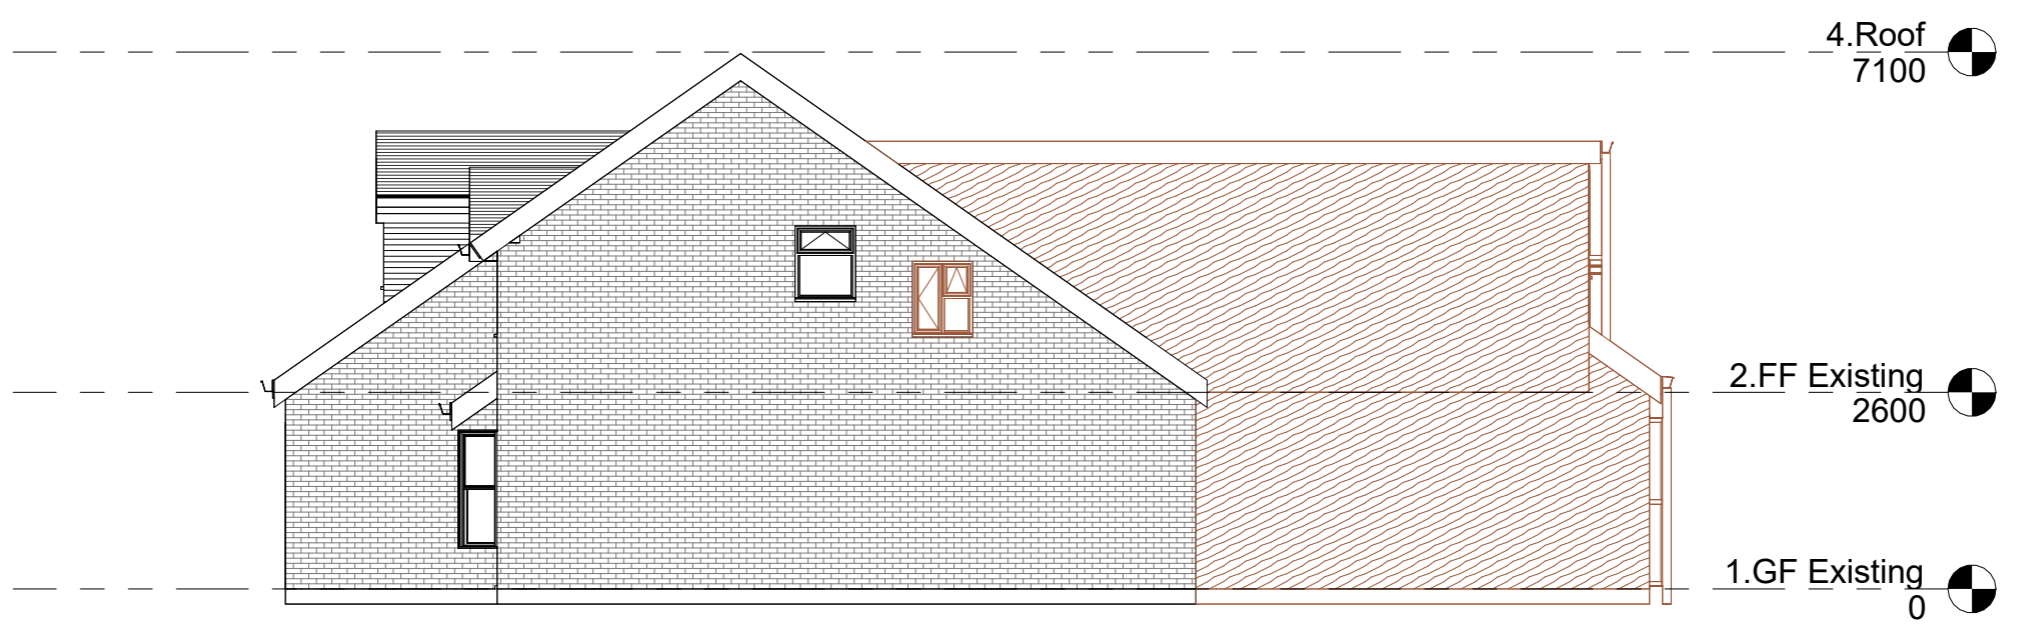

2 East Proposed
1 : 100

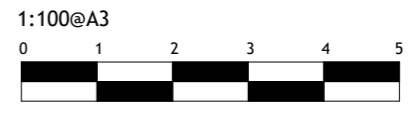


Client Name	RICHARD OBAHOR
Project Address	39 Tyler Av, SS15 5UR
Section	DOUBLE STOREY REAR EXTENSION
Stage	ARCHITECTURAL
Drawing Title	
Drawing Status	FOR APPROVAL
Revisions and Notes	


Drawing No.	
Revision No.	00
Scale at A3	1:100
Date	01-04-2024




- EXISTING STRUCTURE
- STR. TO BE DEMOLISHED
- PROPOSED STRUCTURE
- SHARED WALL

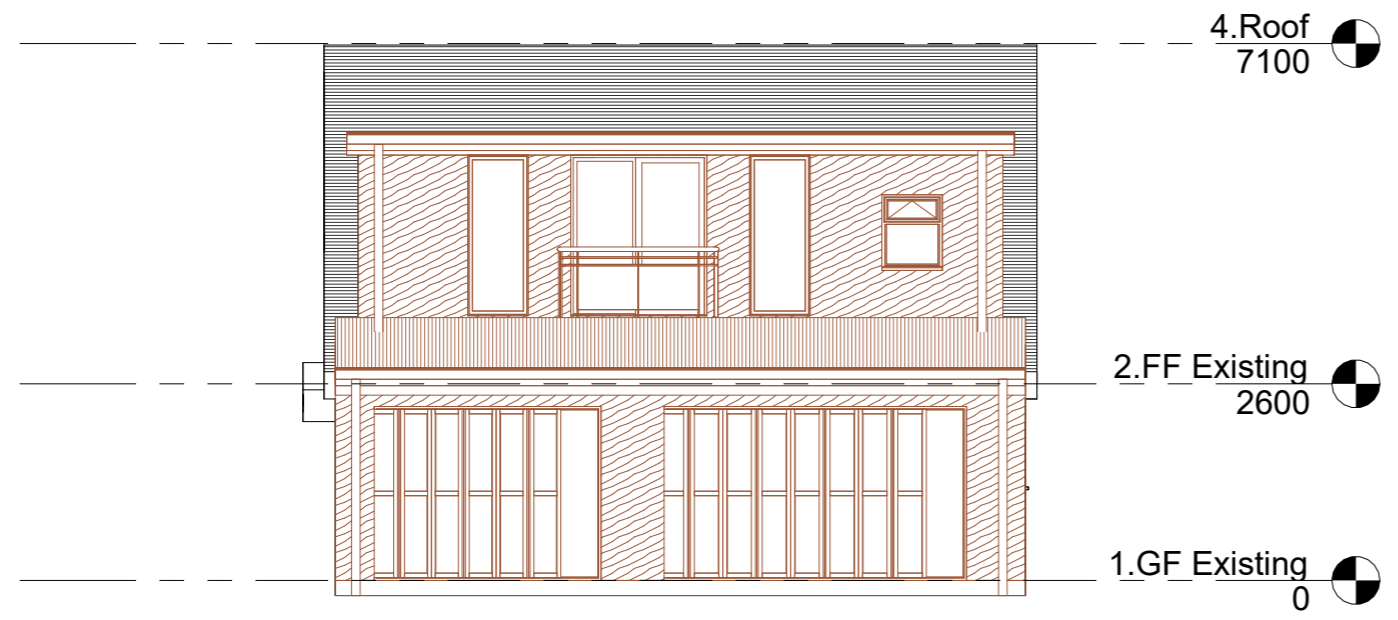

1 North Proposed
1 : 100

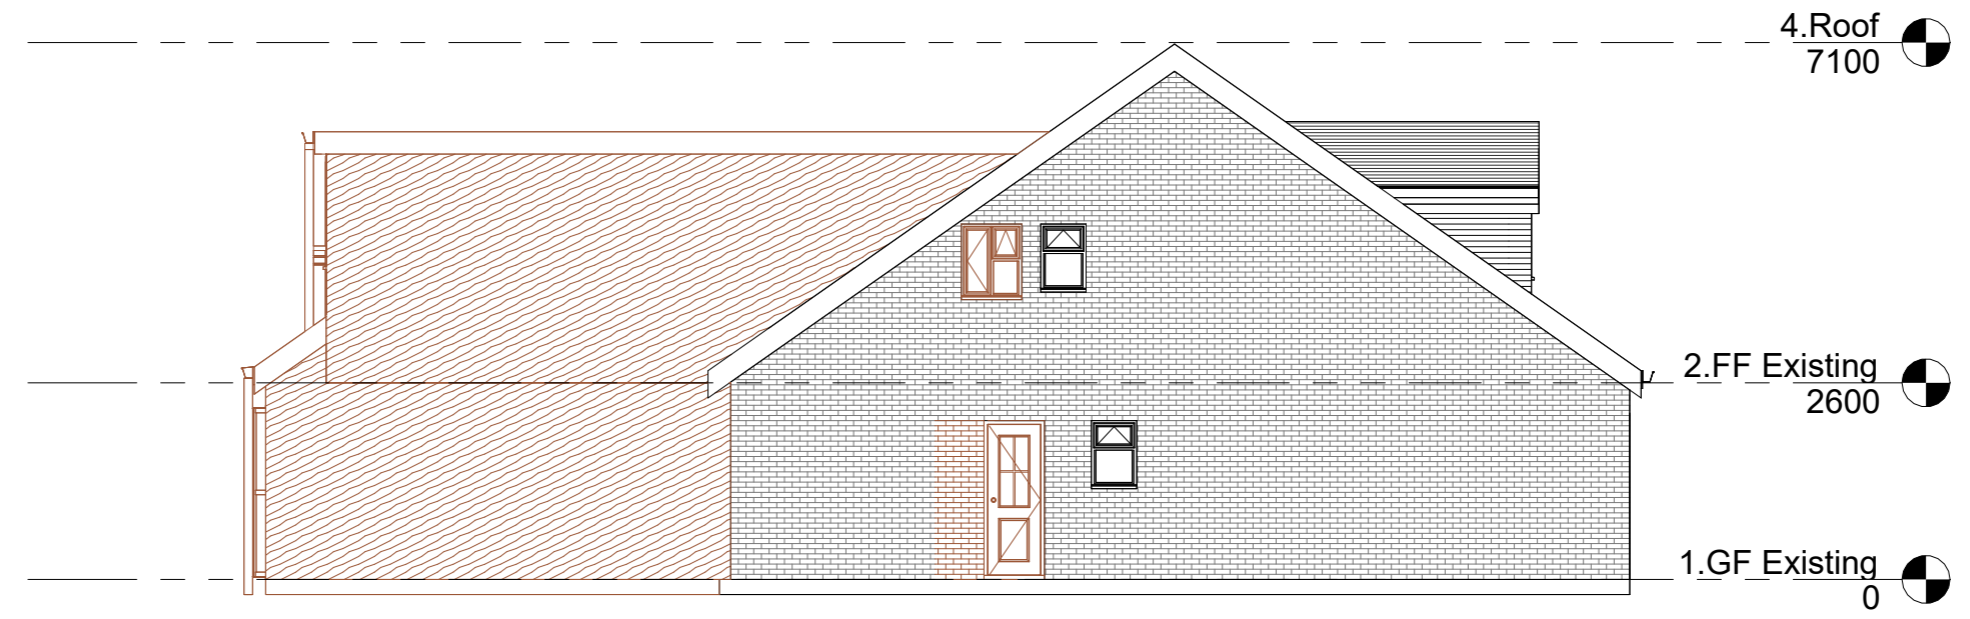

2 West Proposed
1 : 100

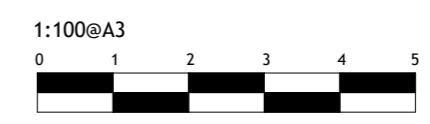


Client Name	RICHARD OBAHOR
Project Address	39 Tyler Av, SS15 5UR
Section	DOUBLE STOREY REAR EXTENSION
Stage	ARCHITECTURAL
Drawing Title	
Drawing Status	FOR APPROVAL
Revisions and Notes	

Drawing No.	00
Revision No.	00
Scale at A3	1:100
Date	01-04-2024




- EXISTING STRUCTURE
- STR. TO BE DEMOLISHED
- PROPOSED STRUCTURE
- SHARED WALL

4.Roof
7100

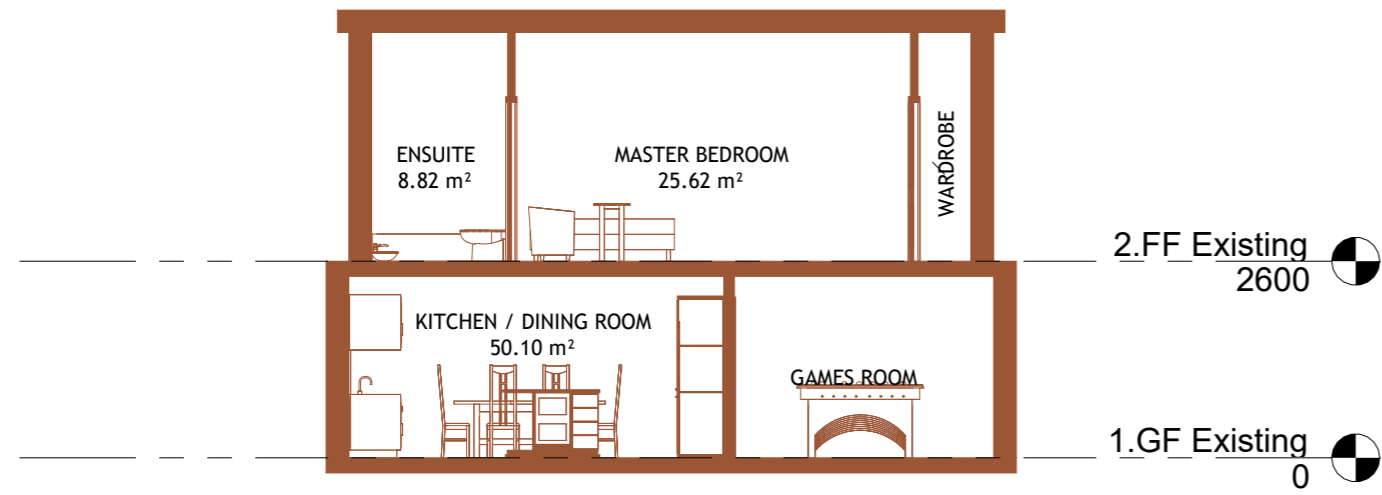

1 Section 5
1 : 100


4.Roof
7100

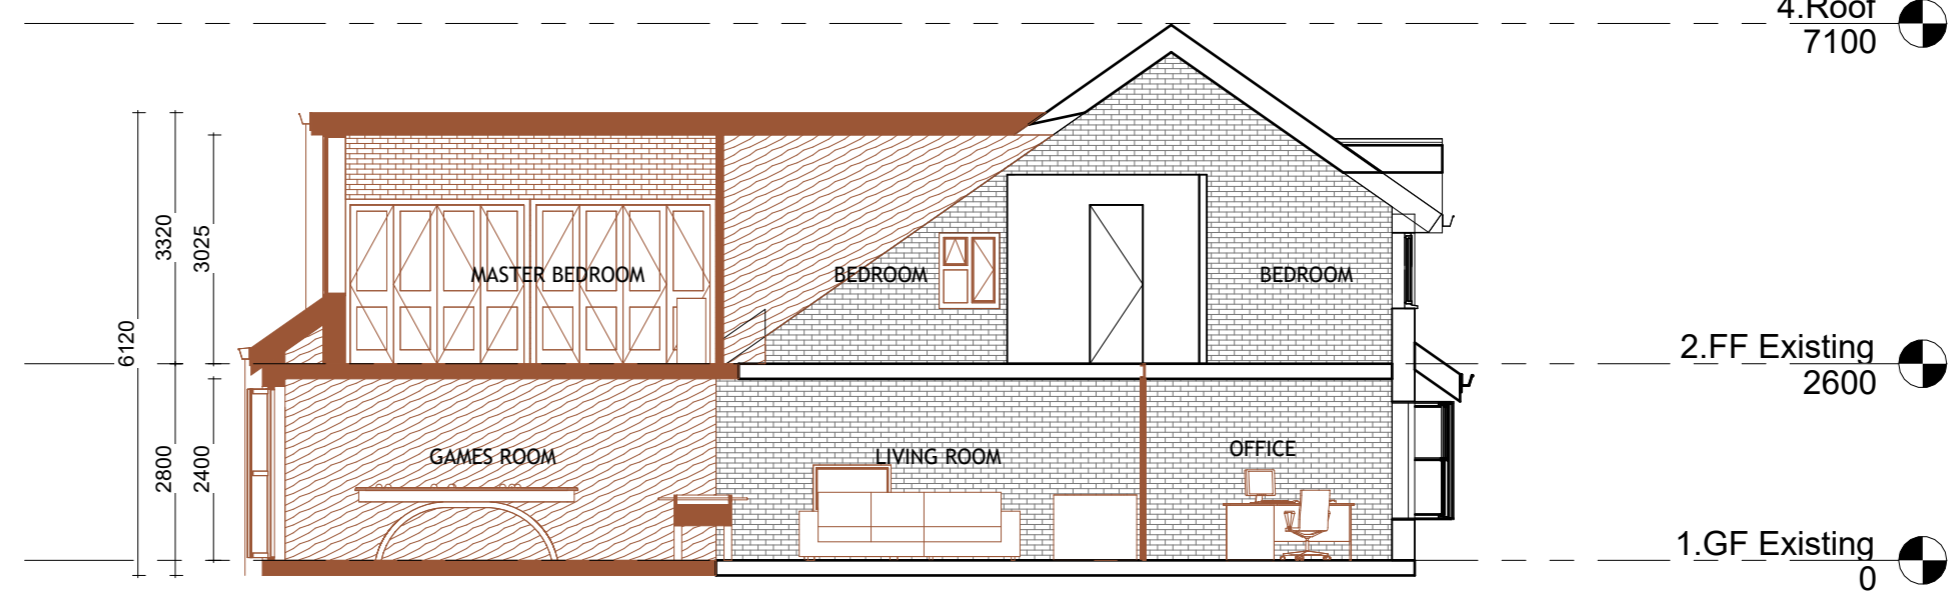






2 Section 6
1 : 100

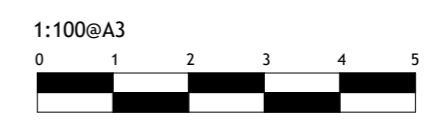Client Name	RICHARD OBAHOR
Project Address	39 Tyler Av, SS15 5UR
Section	DOUBLE STOREY REAR EXTENSION
Stage	ARCHITECTURAL
Drawing Title	
Drawing Status	FOR APPROVAL
Revisions and Notes	


Drawing No.	
Revision No.	00
Scale at A3	1:100
Date	01-04-2024



	EXISTING STRUCTURE
	STR. TO BE DEMOLISHED
	PROPOSED STRUCTURE
	SHARED WALL

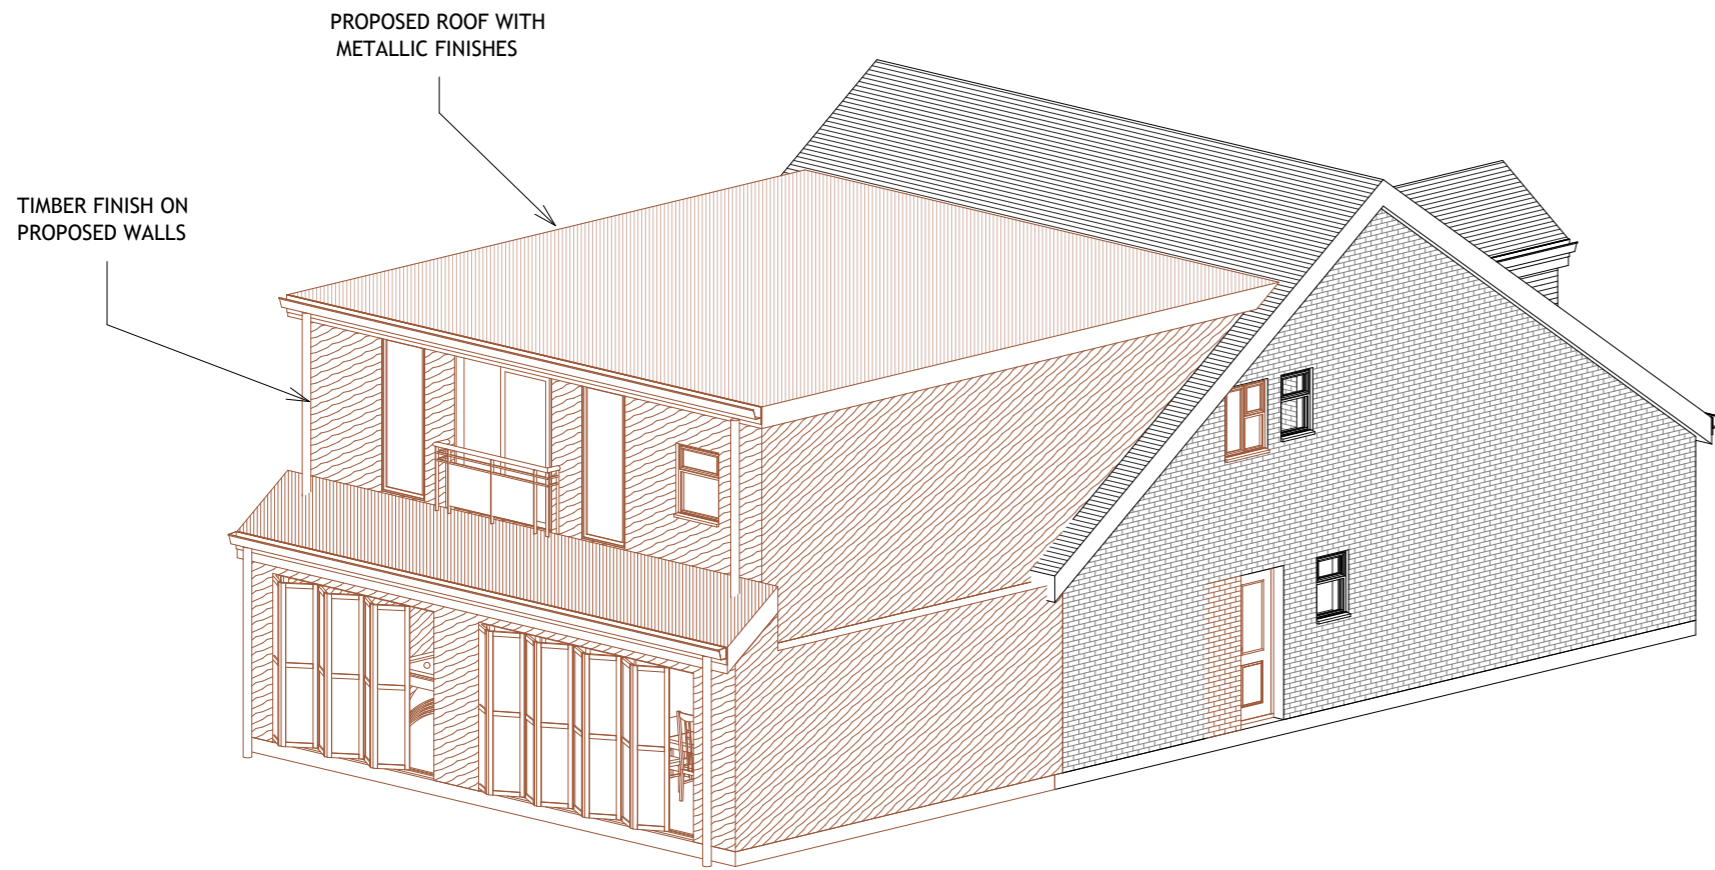

① 3D Proposed 1

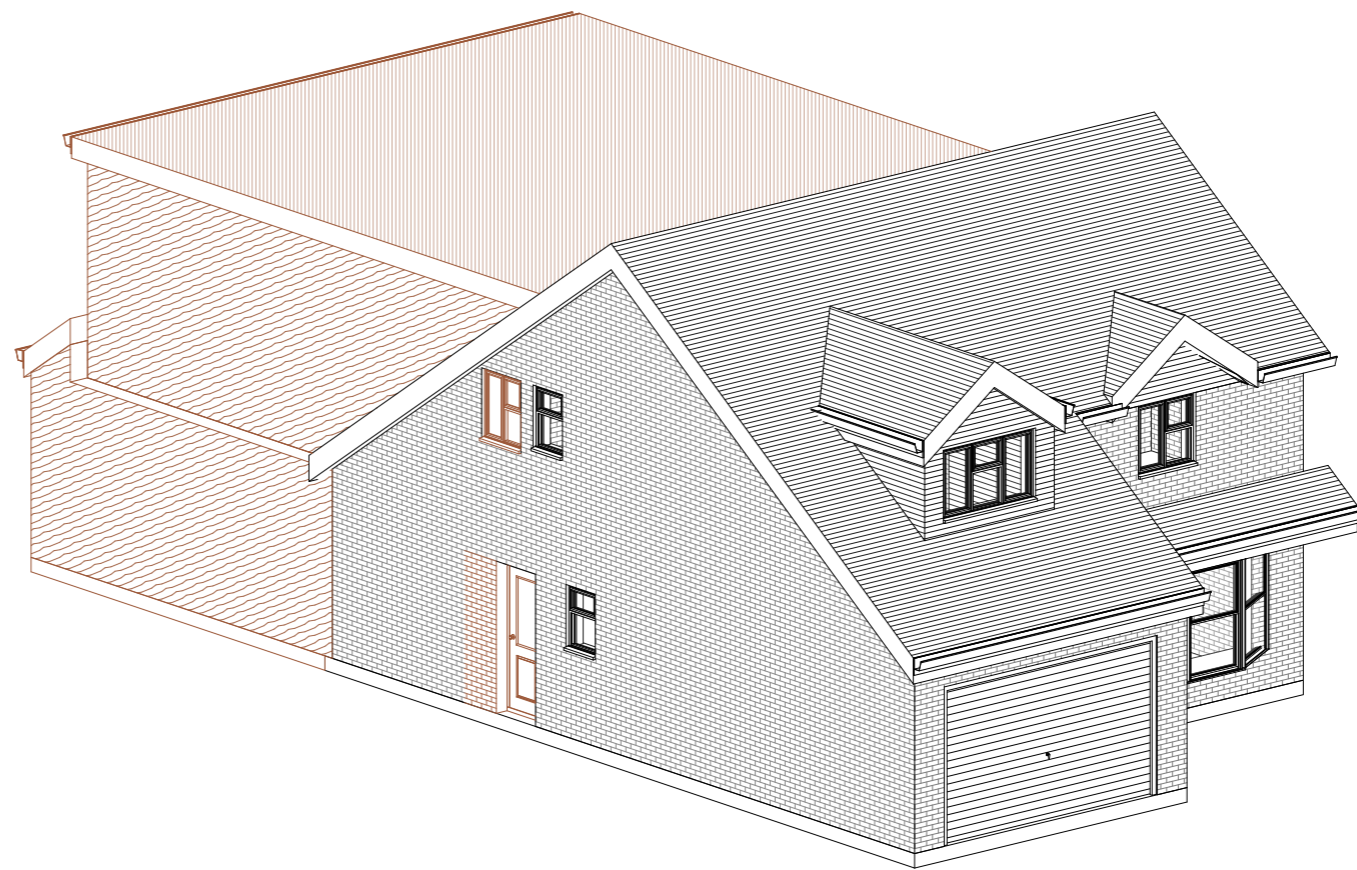

② 3D Proposed 2




Client Name	RICHARD OBAHOR
Project Address	39 Tyler Av, SS15 5UR
Section	DOUBLE STOREY REAR EXTENSION
Stage	ARCHITECTURAL
Drawing Title	
Drawing Status	FOR APPROVAL
Revisions and Notes	

Drawing No.	
Revision No.	00
Scale at A3	1:100
Date	01-04-2024



- EXISTING STRUCTURE
- STR. TO BE DEMOLISHED
- PROPOSED STRUCTURE
- SHARED WALL

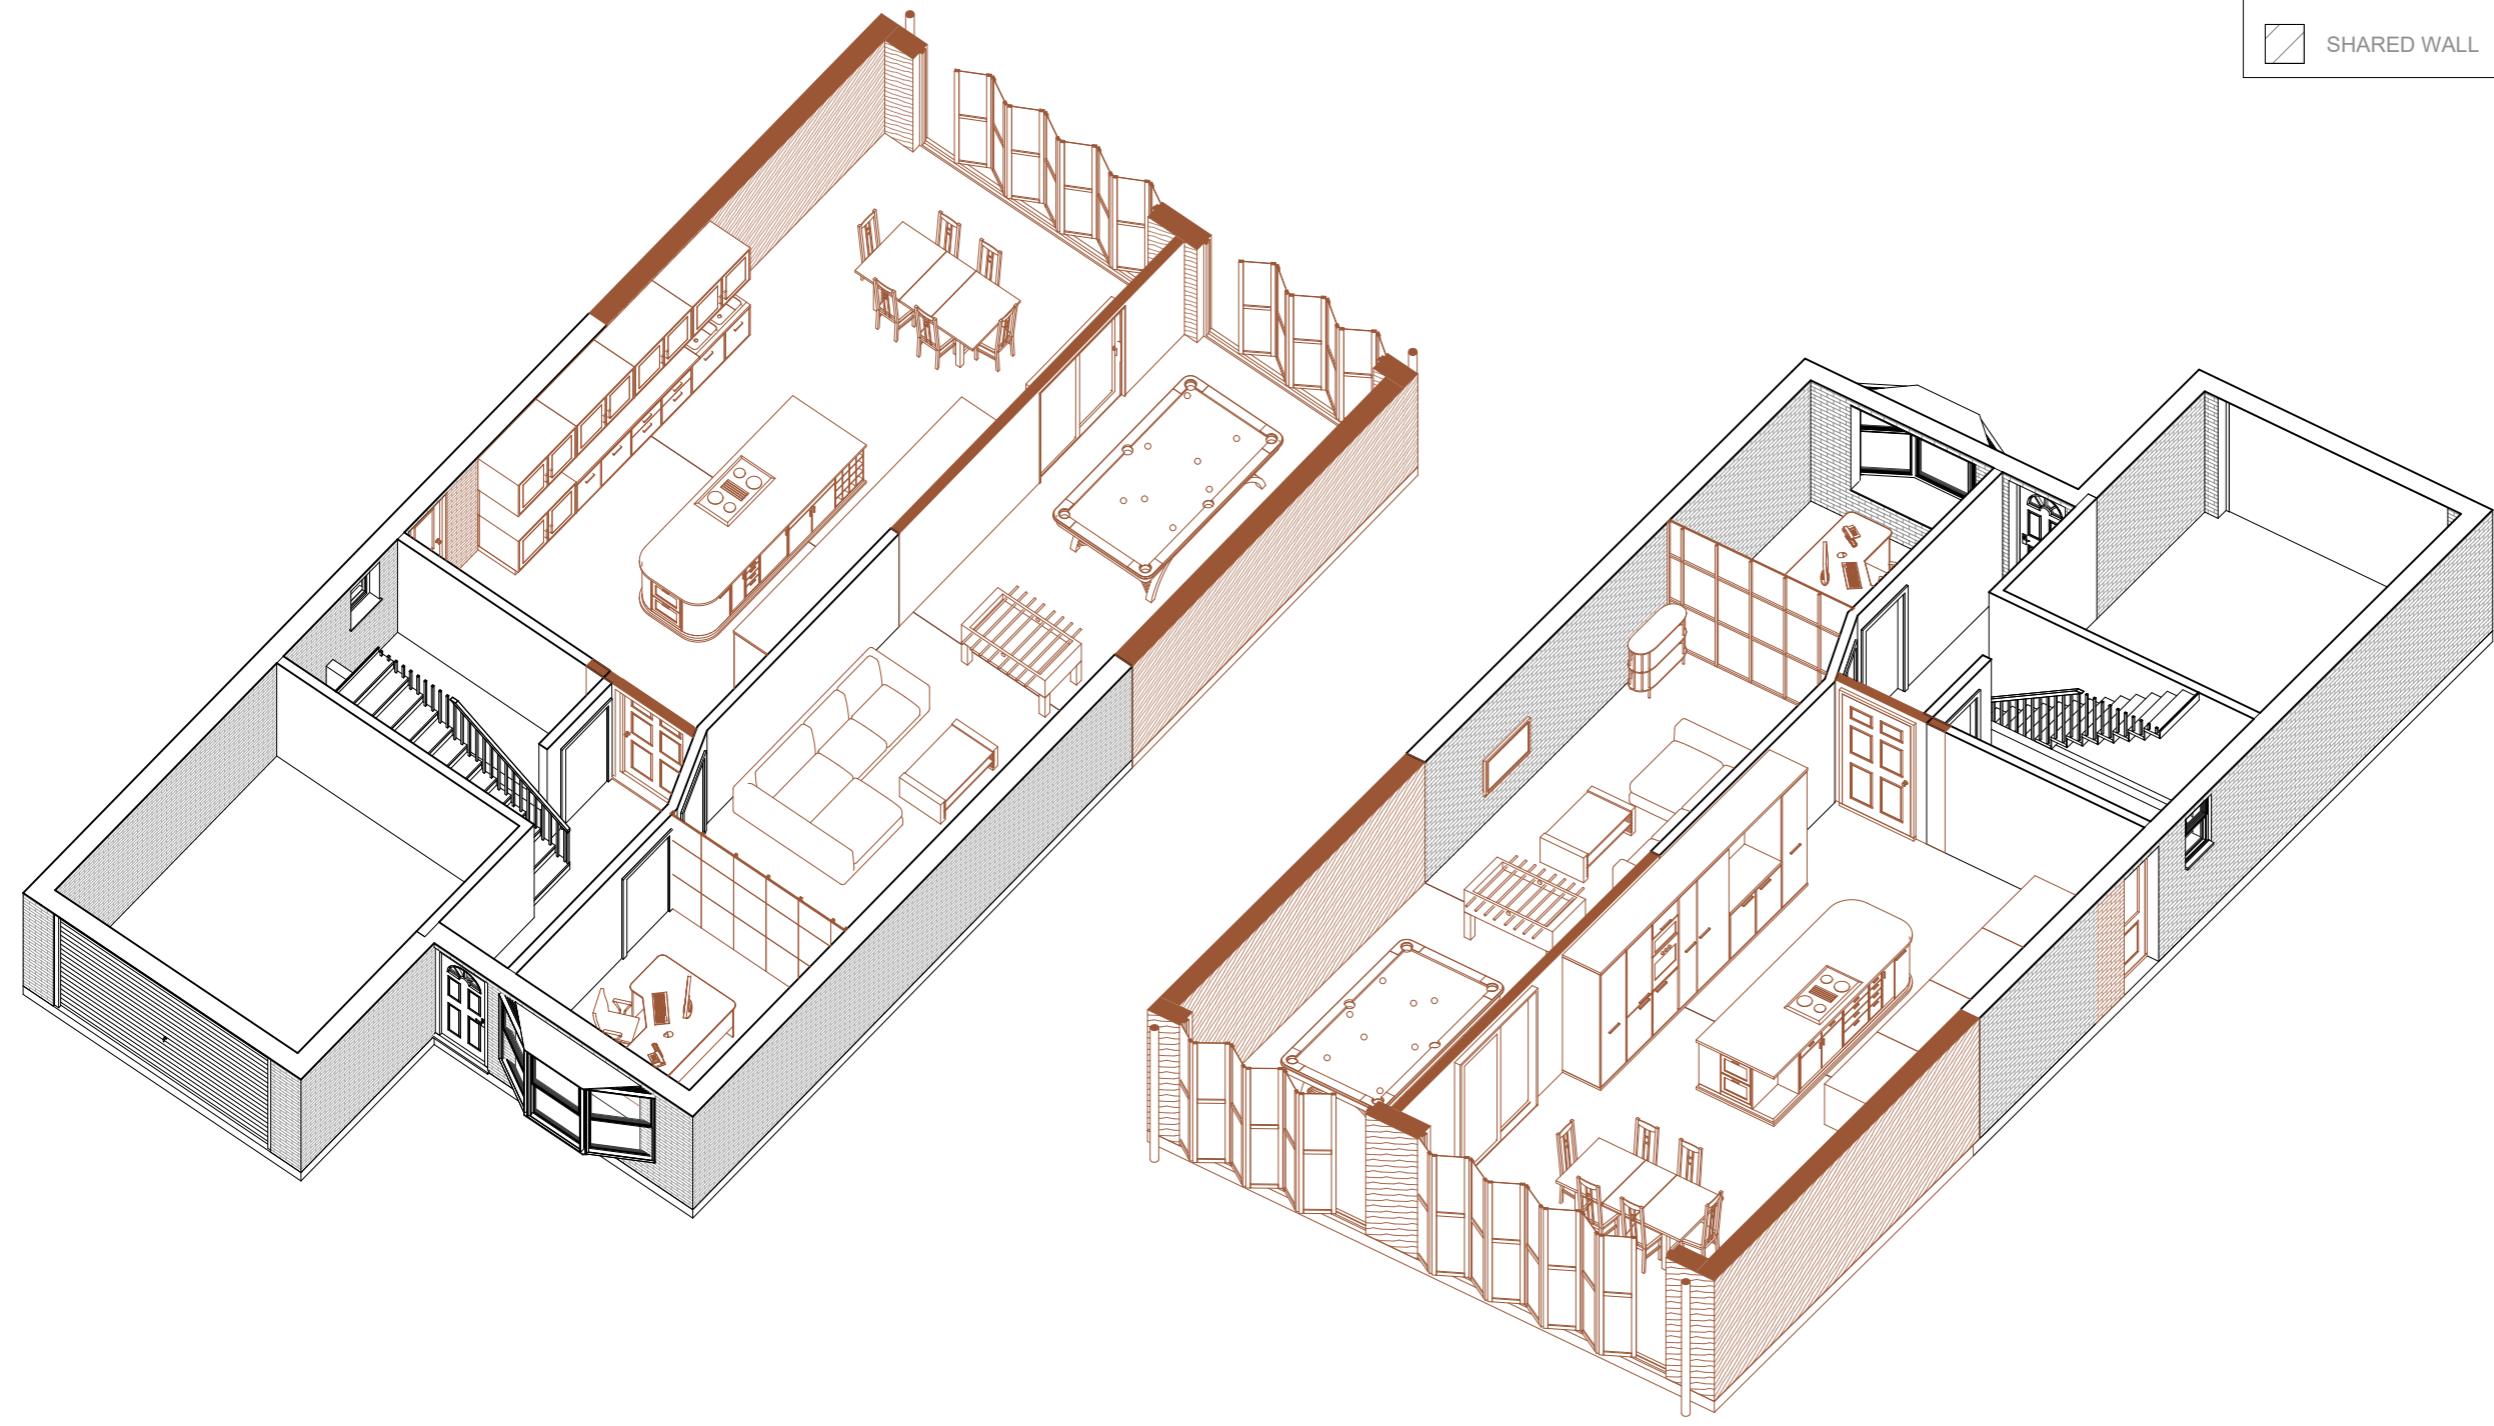

① ISOMETRIC 1

② ISOMETRIC 2

Client Name
RICHARD OBAHOR

Project Address
39 Tyler Av, SS15 5UR

Section
DOUBLE STOREY REAR EXTENSION

Stage
ARCHITECTURAL

Drawing Title

Drawing Status
FOR APPROVAL

Revisions and Notes

Drawing No.

Revision No. **00**

Scale at A3 **1:100**

Date **01-04-2024**

