



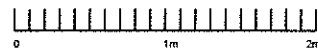

scale 

Title	
Proposed rear Elavation to 35 Westfield road, Corby, Northamptonshire.	
Scale	Sheet No
1:50@A3	7
Drawn by	
James Lafferty	
Date	
12/04/2024	
e-mail:	
jlafferty58@hotmail. co.uk.	

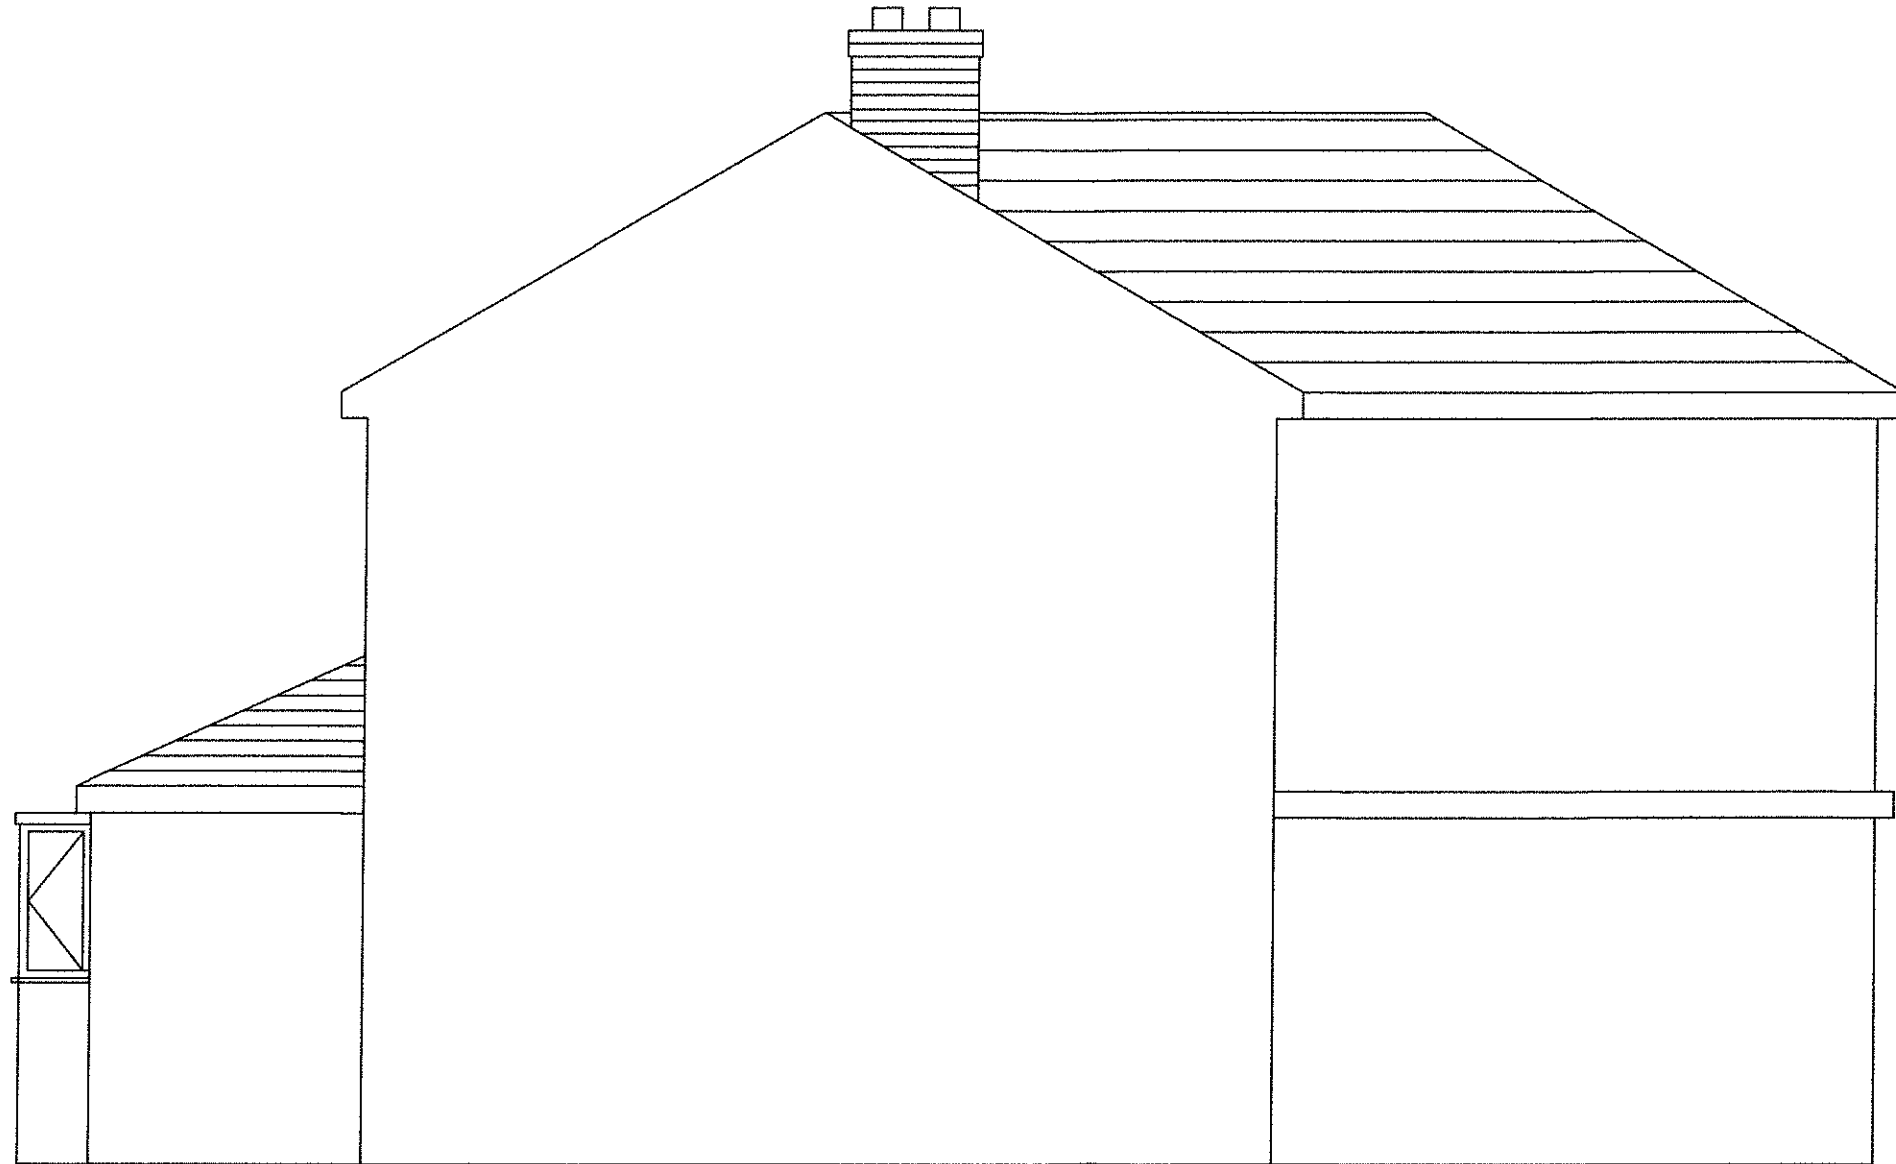

scale 

Title	
Proposed internal side to 35 Westfield road, Corby, Northamptonshire.	
Scale	Sheet No
1:50@A3	8
Drawn by	
James Lafferty	
Date	
12/04/2024	
e-mail:	
jlafferty58@hotmail. co.uk.	