



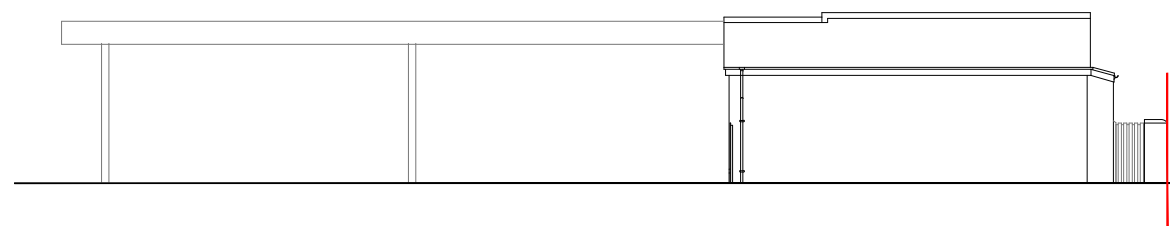


EXISTING NORTH CONTEXTUAL ELEVATION



EXISTING SOUTH CONTEXTUAL ELEVATION

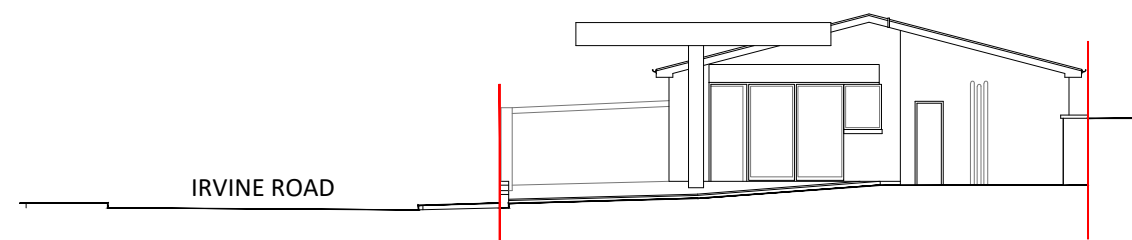


EXISTING WEST CONTEXTUAL ELEVATION

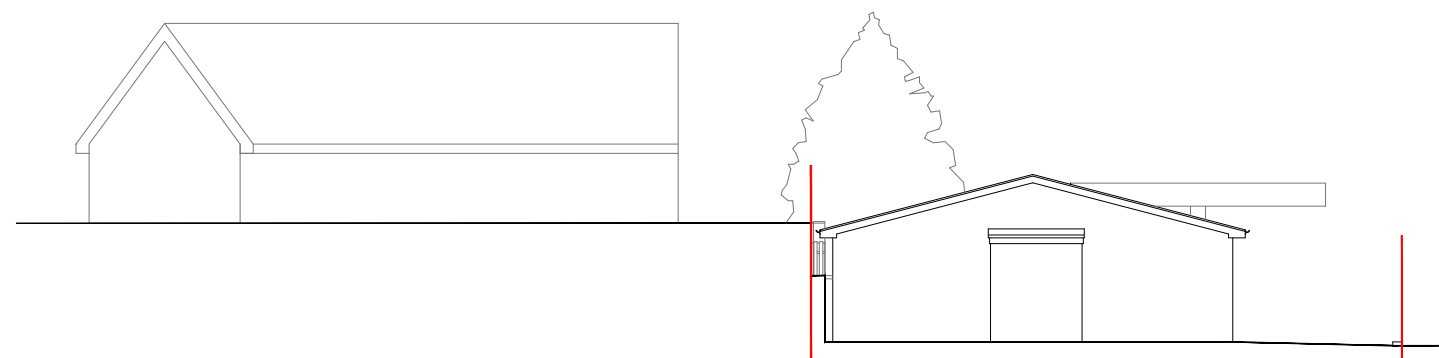

EXISTING EAST CONTEXTUAL ELEVATION

— Site Boundary

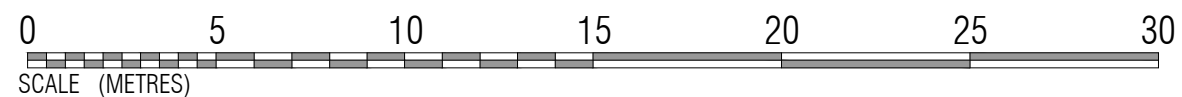

AMCA
ARCHITECTS

Castlecroft Business Centre Tom Johnston Road
Dundee DD4 8XD
T: 01382 774111 F: 01382 739382
mail@amcaarchitect.co.uk

Job
The Grange Garage
56-58 Irvine Road
Kilmarnock
KA1 2JW

Drawing
EXISTING CONTEXTUAL ELEVATIONS

Date	Scale	
APRIL 2024	1:200 @ A3	
Job No	Drwg No	Rev
3965	DP_005	-
CAD Ref: 3965_IRVINE ROAD.dwg		