


Do Not Scale Dimensions From Drawing

Rev. Date Description




EXISTING LOCATION PLAN 1:500

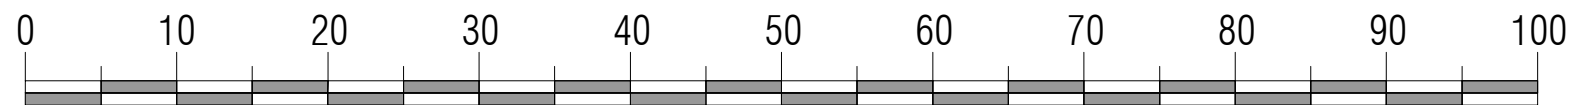

SCALE BAR 1:500 @ A3

— SITE BOUNDARY

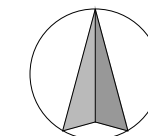

AMCA
ARCHITECTS

Castlecroft Business Centre Tom Johnston Road
Dundee DD4 8XD
T: 01382 774111 F: 01382 739382
mail@amcaarchitect.co.uk

Job
The Grange Garage
56-58 Irvine Road
Kilmarnock
KA1 2JW

Drawing
LOCATION PLAN

Date APRIL 2024 Scale 1:500 @ A3

Job No 3965 Drwg No DP_001 Rev -

CAD Ref: 3965_IRVINE ROAD.dwg