




EXISTING FLOOR PLAN 1:100

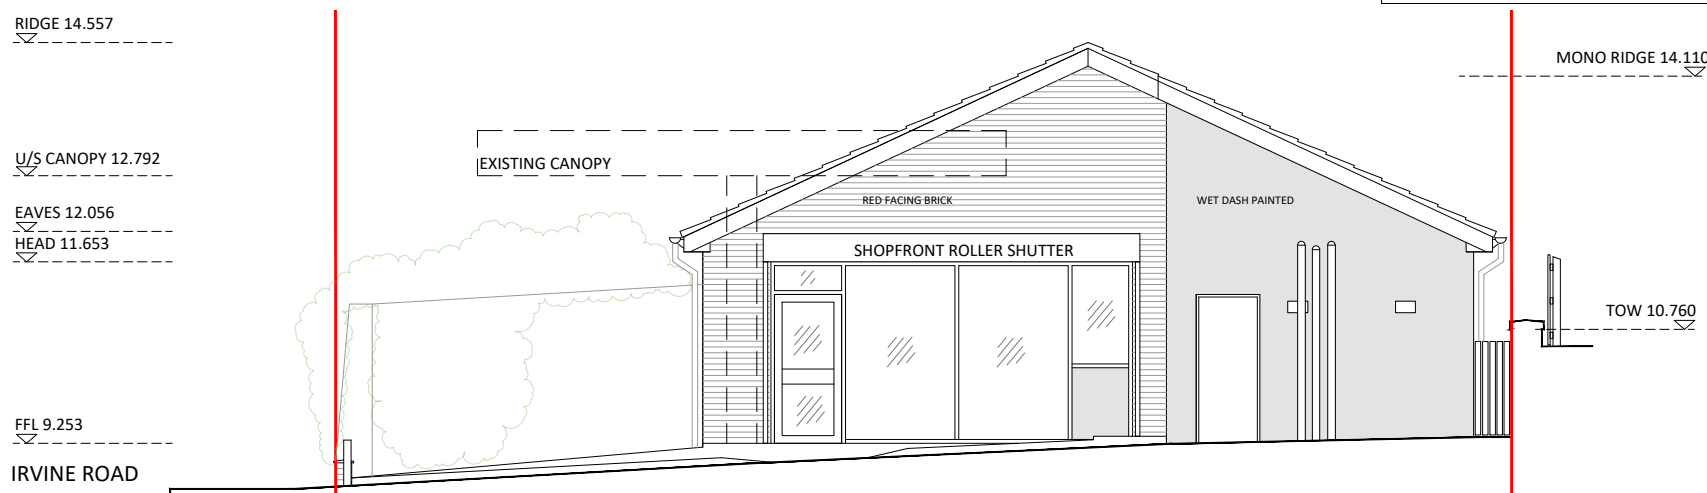


EXISTING WEST ELEVATION 1:100

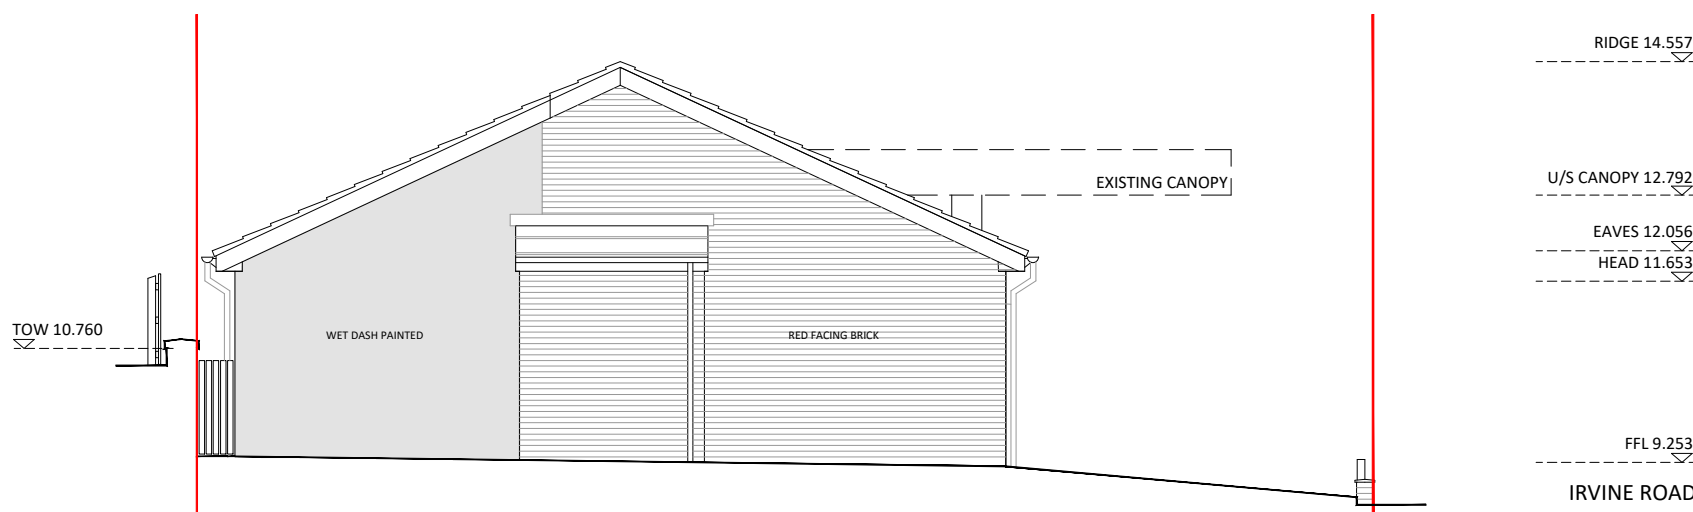


EXISTING EAST ELEVATION 1:100

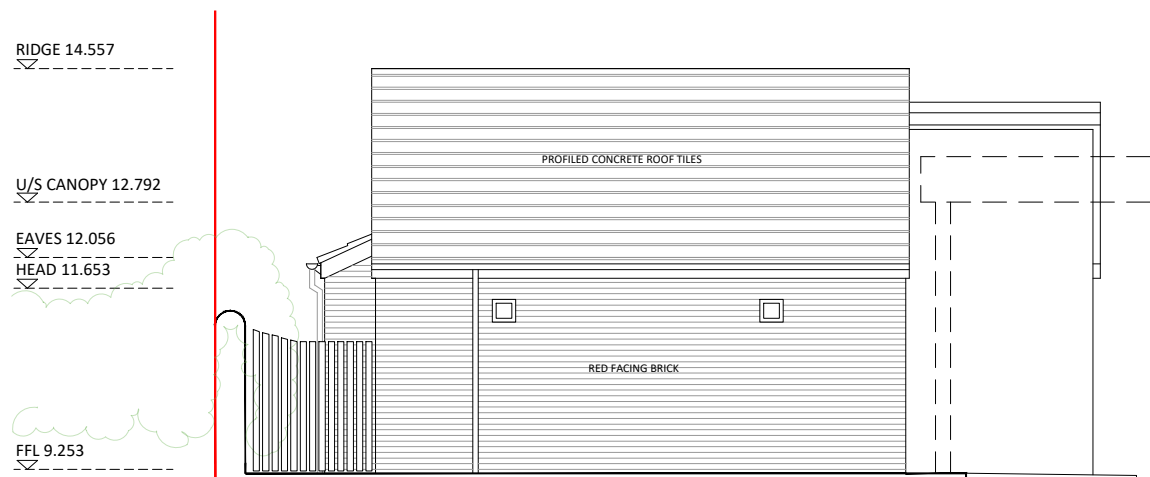


EXISTING NORTH ELEVATION 1:100

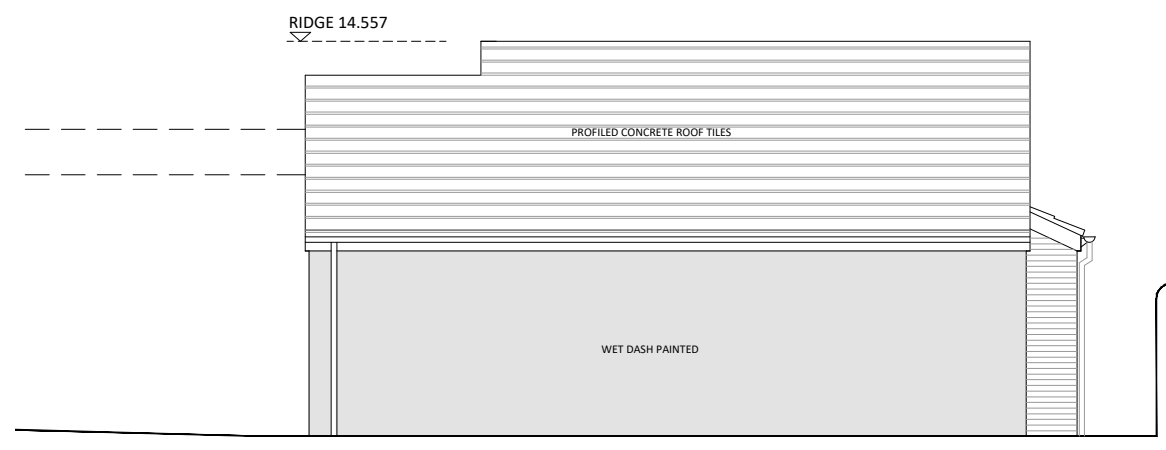

EXISTING SOUTH ELEVATION 1:100

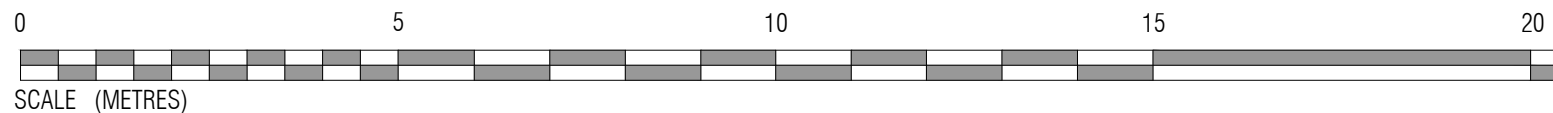

— Site Boundary

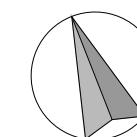

**AMCA**  
ARCHITECTS

Castlecroft Business Centre Tom Johnston Road  
Dundee DD4 8XD  
T: 01382 774111 F: 01382 739382  
mail@amcaarchitect.co.uk

Job  
The Grange Garage  
56-58 Irvine Road  
Kilmarnock  
KA1 2JW

Drawing  
EXISTING FLOOR PLAN & ELEVATIONS

Date	Scale	
APRIL 2024	1:100 @ A3	
Job No	Drwg No	Rev
3965	DP_003	-
CAD Ref: 3965_IRVINE ROAD.dwg		