

Notes

Do not scale from this drawing for purposes other than those associated with the planning application process.



All dimensions are to be checked prior to construction and any discrepancies are to be identified to the Architect.

Copyright reserved.


All works are subject to statutory approval and as such the layout shown is subject to change following consultation with the necessary authorities.

The drawings have been prepared for our client, TS SA Property Holdings, are approximate only and have been based upon survey model & drawings provided by Malcolm Hughes Land Surveyors Limited March 2024.


Following strip-out & down-takings, further surveys are to be undertaken upon retained elements to establish existing build-ups and site dimensions/ depth. Note that proposals may vary to suit existing site circumstances.

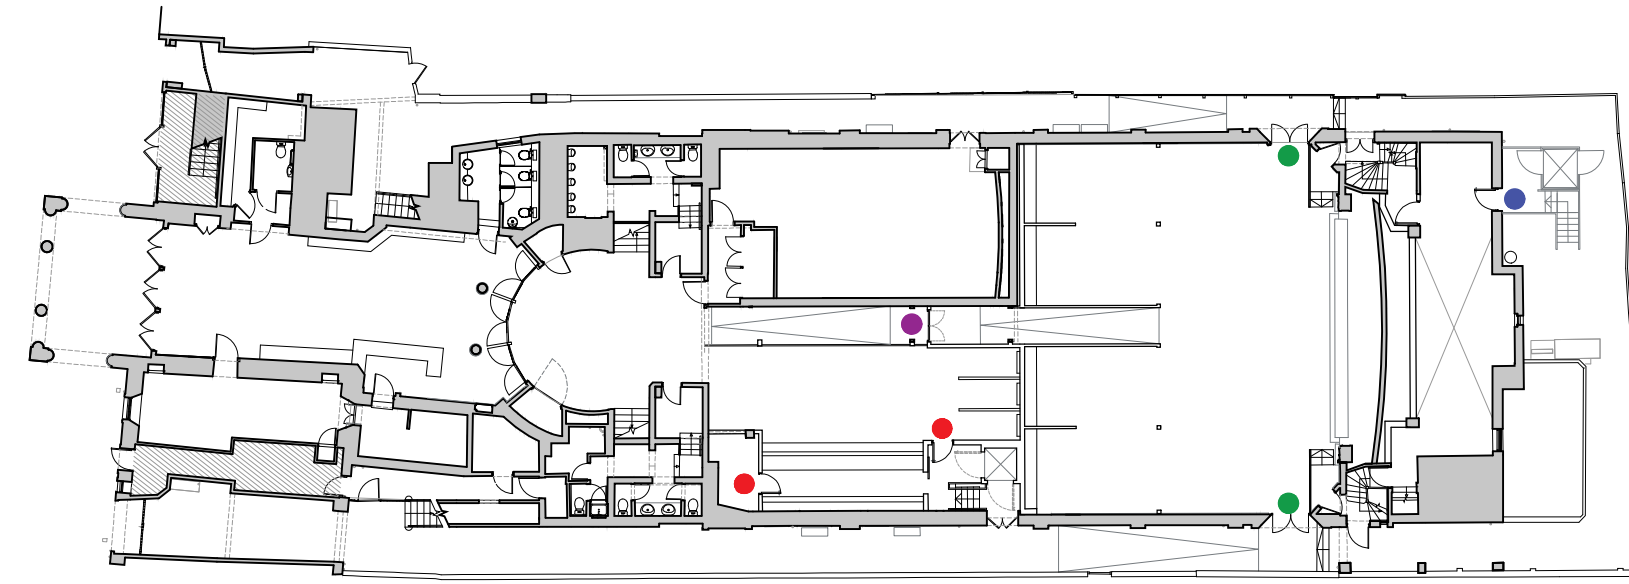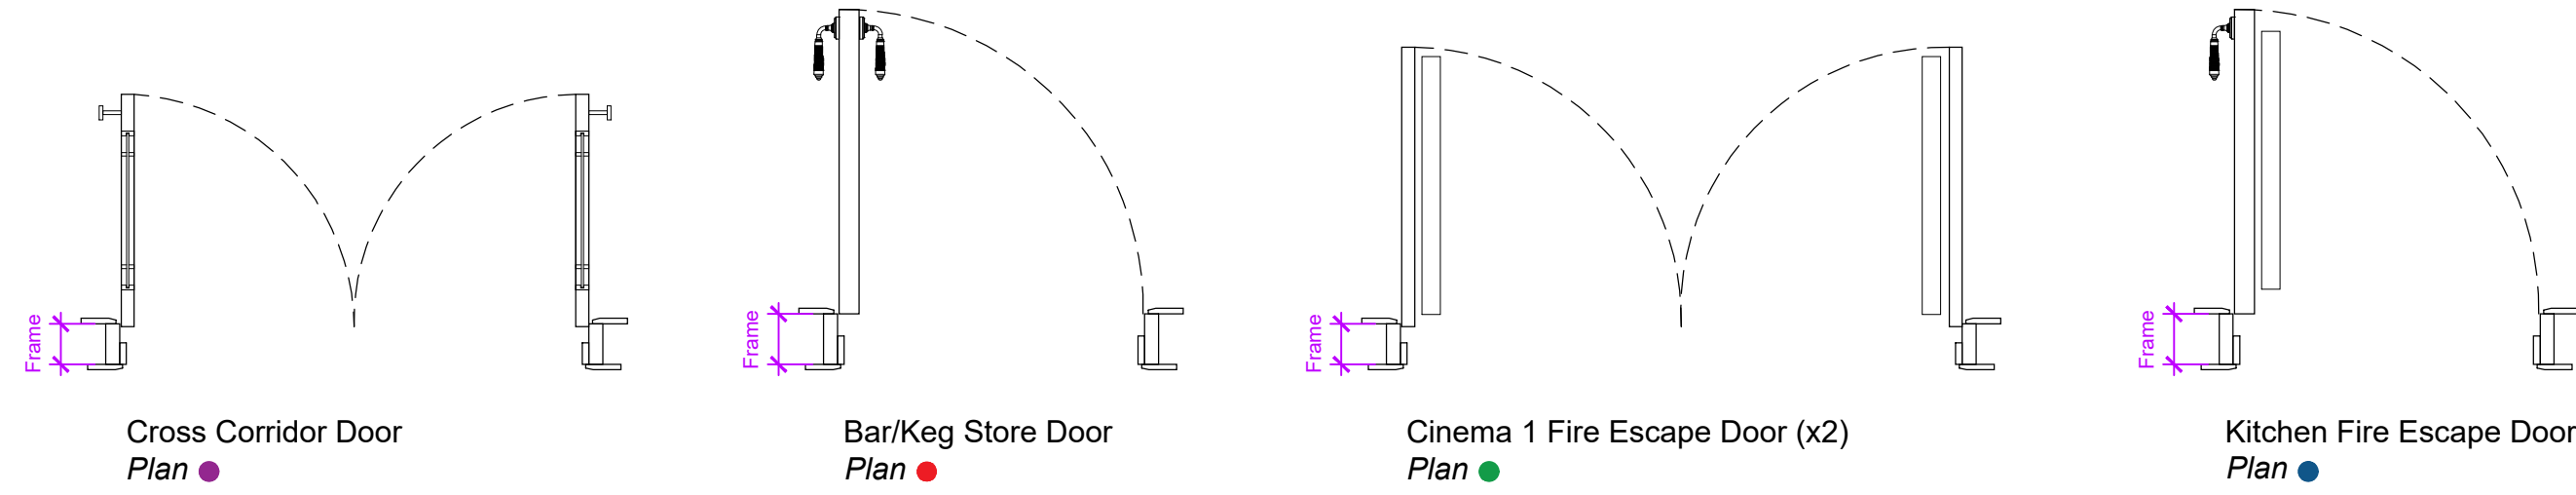


Key : Door Locations

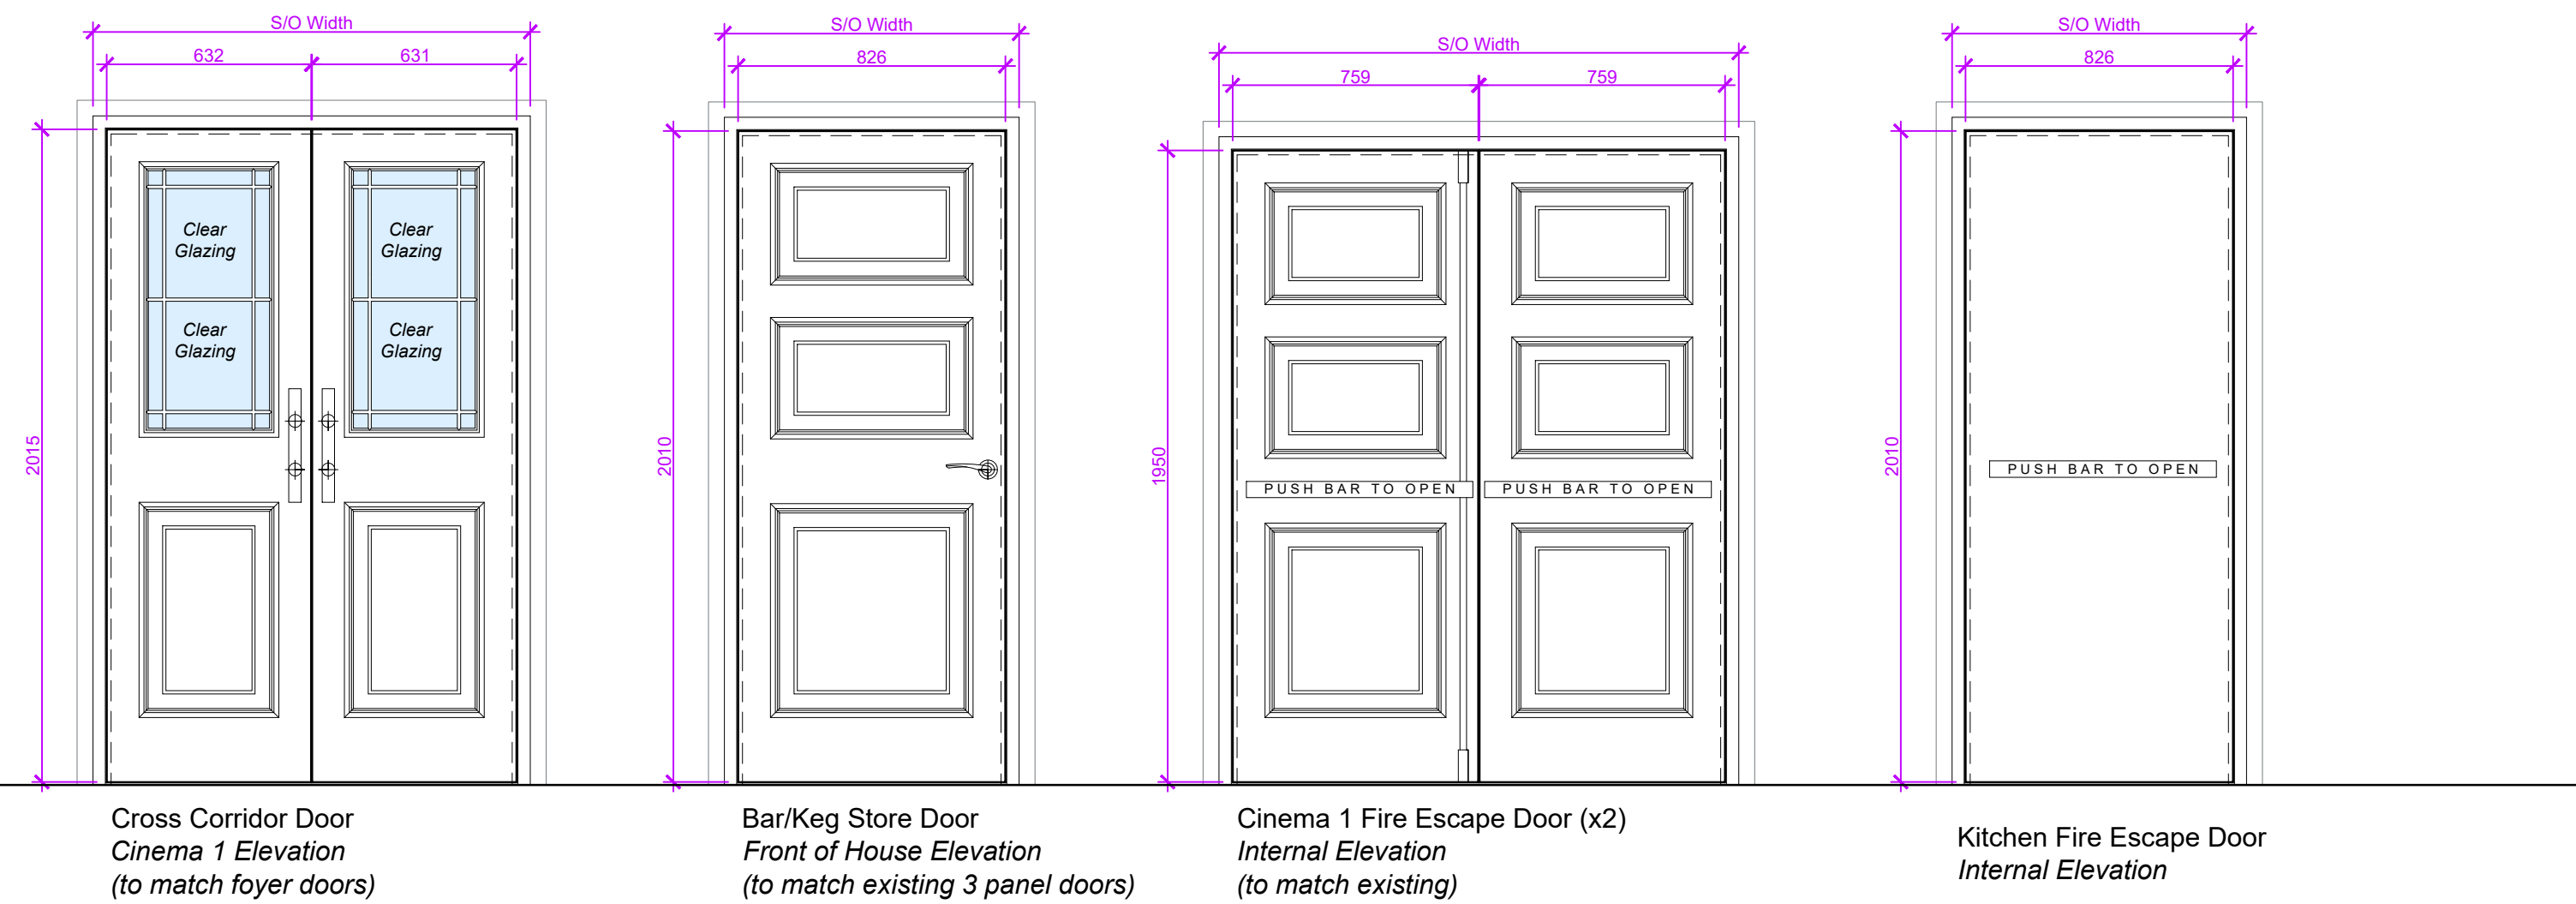

Existing Cinema 1 FE Doors Internal Elevation

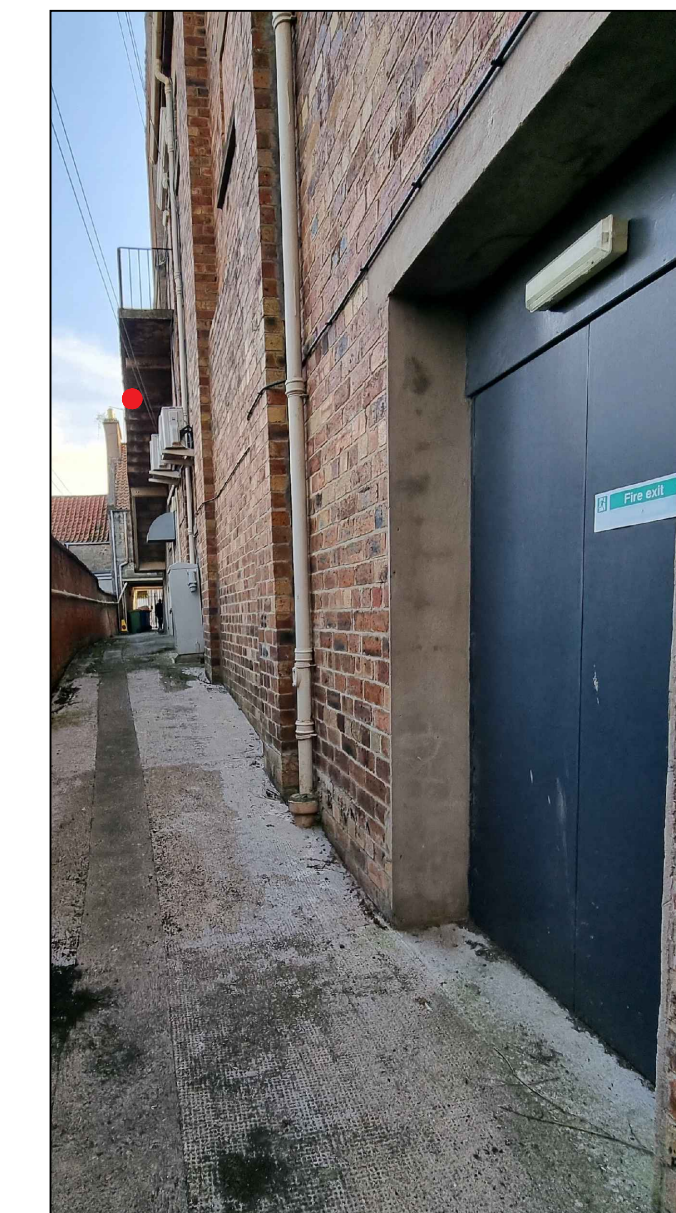

Existing Cinema 1 FE Doors External Elevation

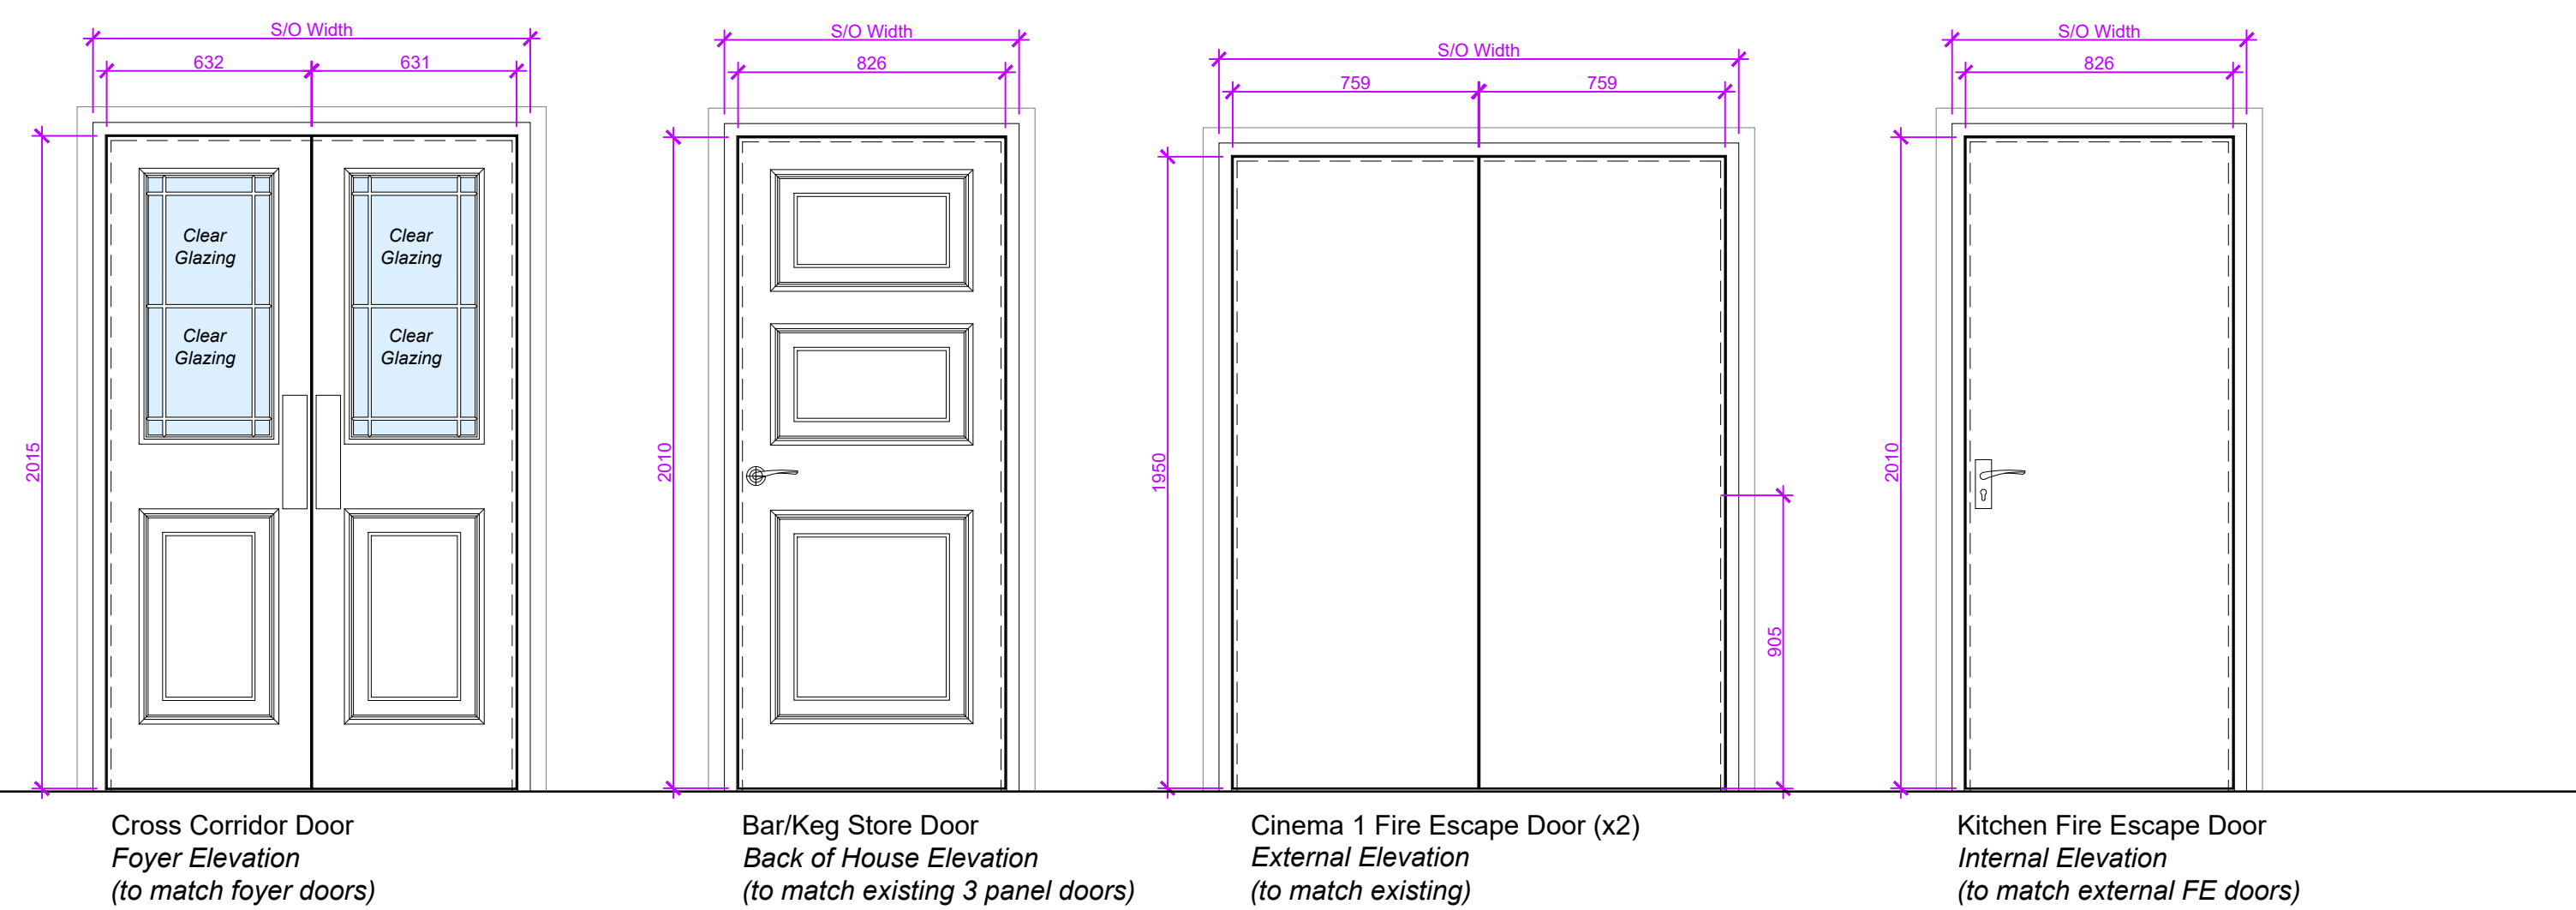

Existing Foyer Doors Internal Elevation

Note:

All new doors to match existing doors as closely as possible in terms of panel layouts, astragal/bead mouldings and glazing positions.

Final details will be subject to an on-site survey.

P01	First Issue	VK	JS	27/03/2024
-----	-------------	----	----	------------

Revisions

Status

PLANNING

Client

TS SA Property Holdings

Project

**The New Picture House
117 North Street
St Andrews**

Title

Door Elevations

Scale	Size	Date	Drawn	Checked
1:20	A1	18/04/2024	VK	JS

3DReid
www.3DReid.com
Architecture Interiors Masterplanning

Drawing No. Rev.

230166-3DR-ZZ-XX-DR-A-08300 P01

