


MR & MRS. P. E. WISEMAN. 167, HOLT ROAD, HORSFORD, NORWICH, NR10 3DN

YOUR REF: 2024/0581

SECTION DRAWING OF REAR FENCE.

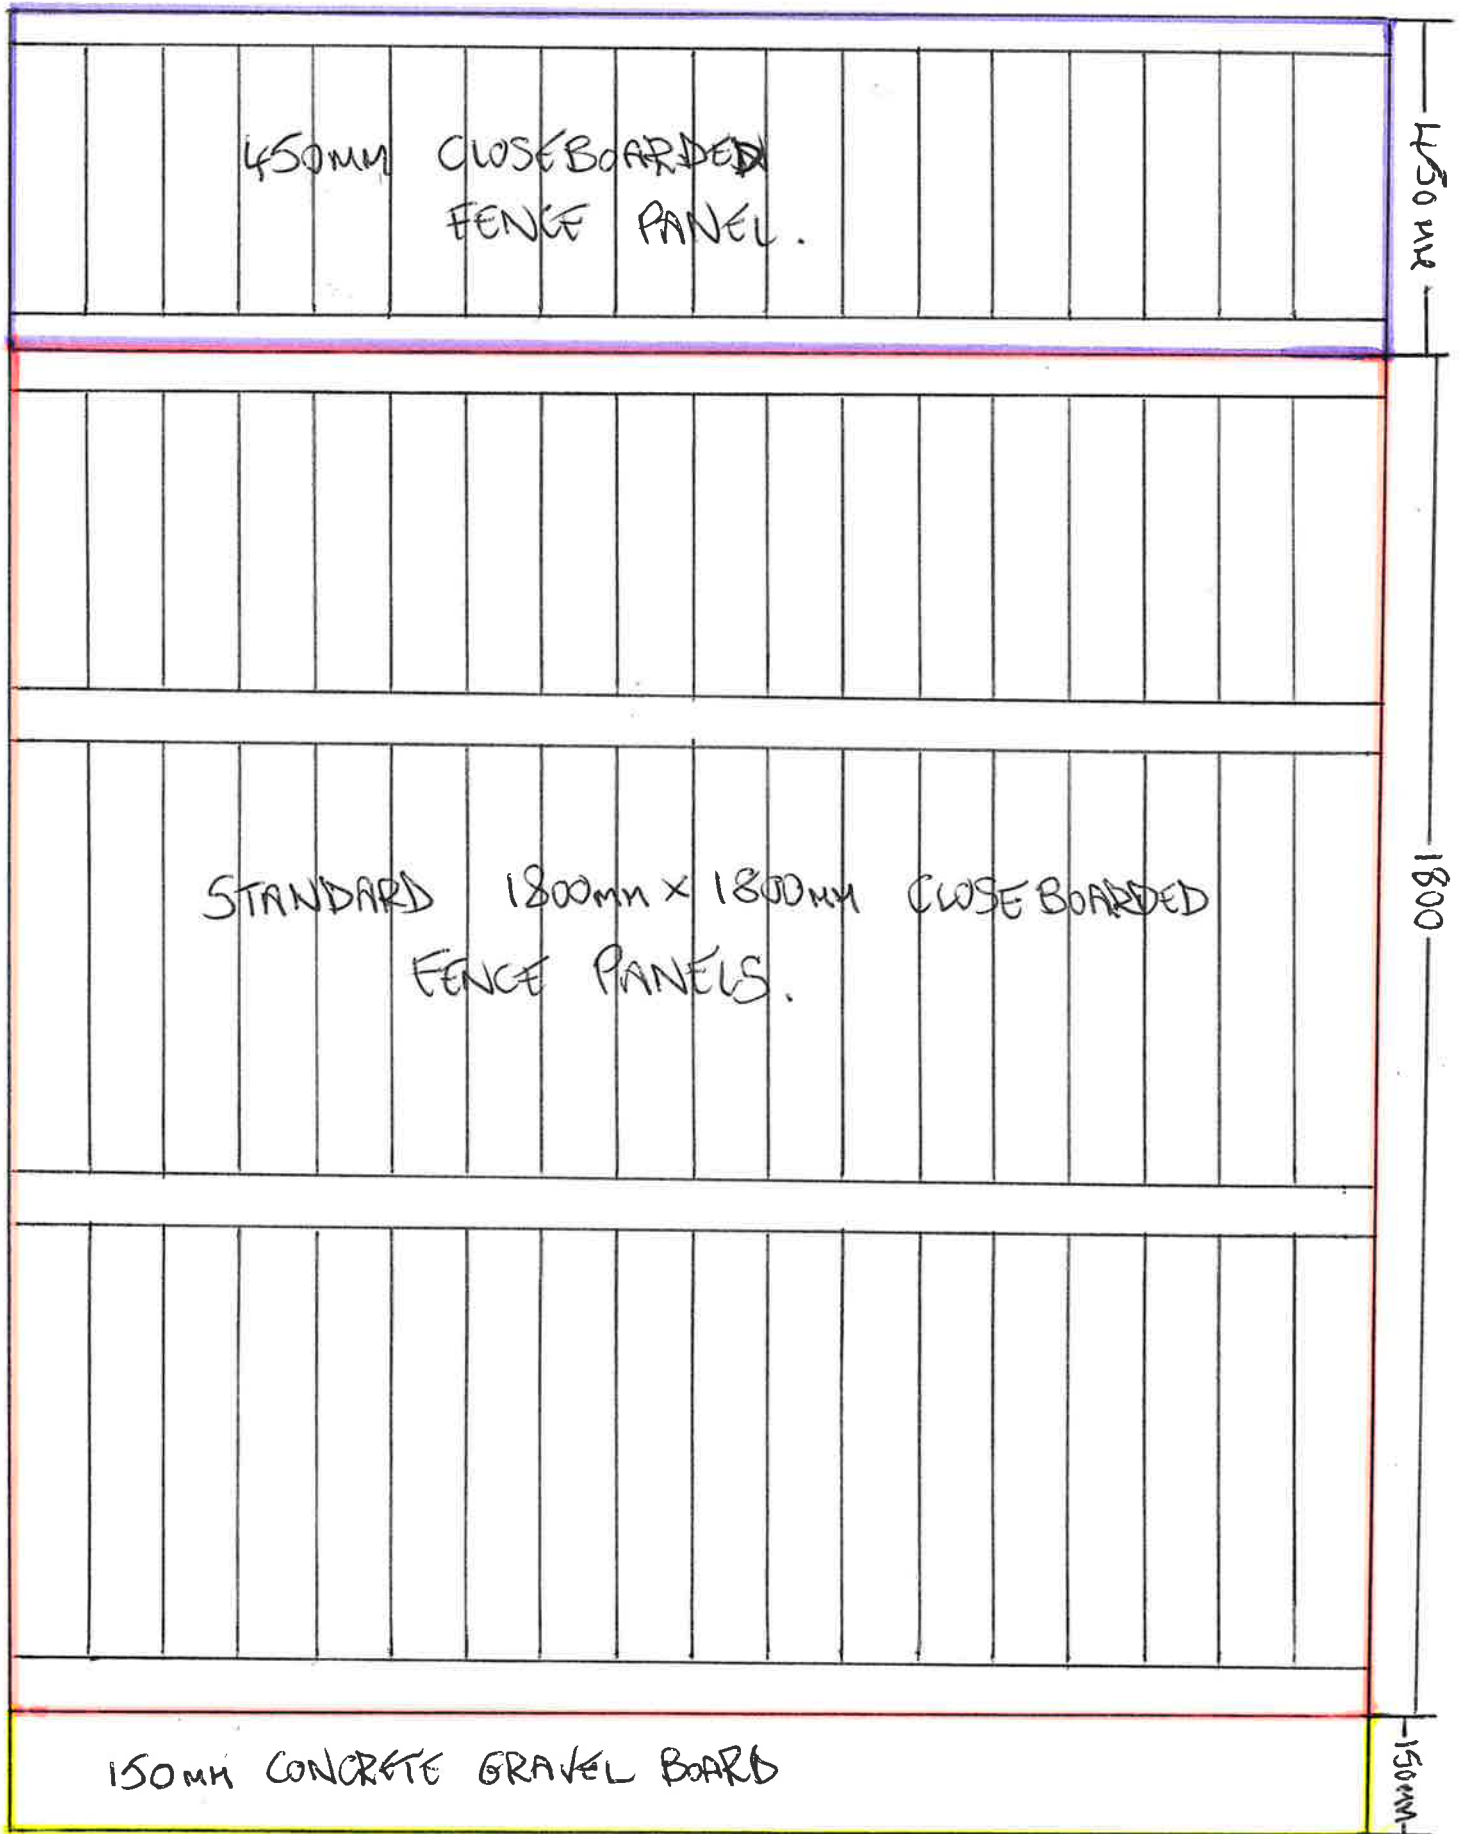

11 FENCE PANELS TO BE RAISED  
FOR PRIVACY

SCALE 1:10