
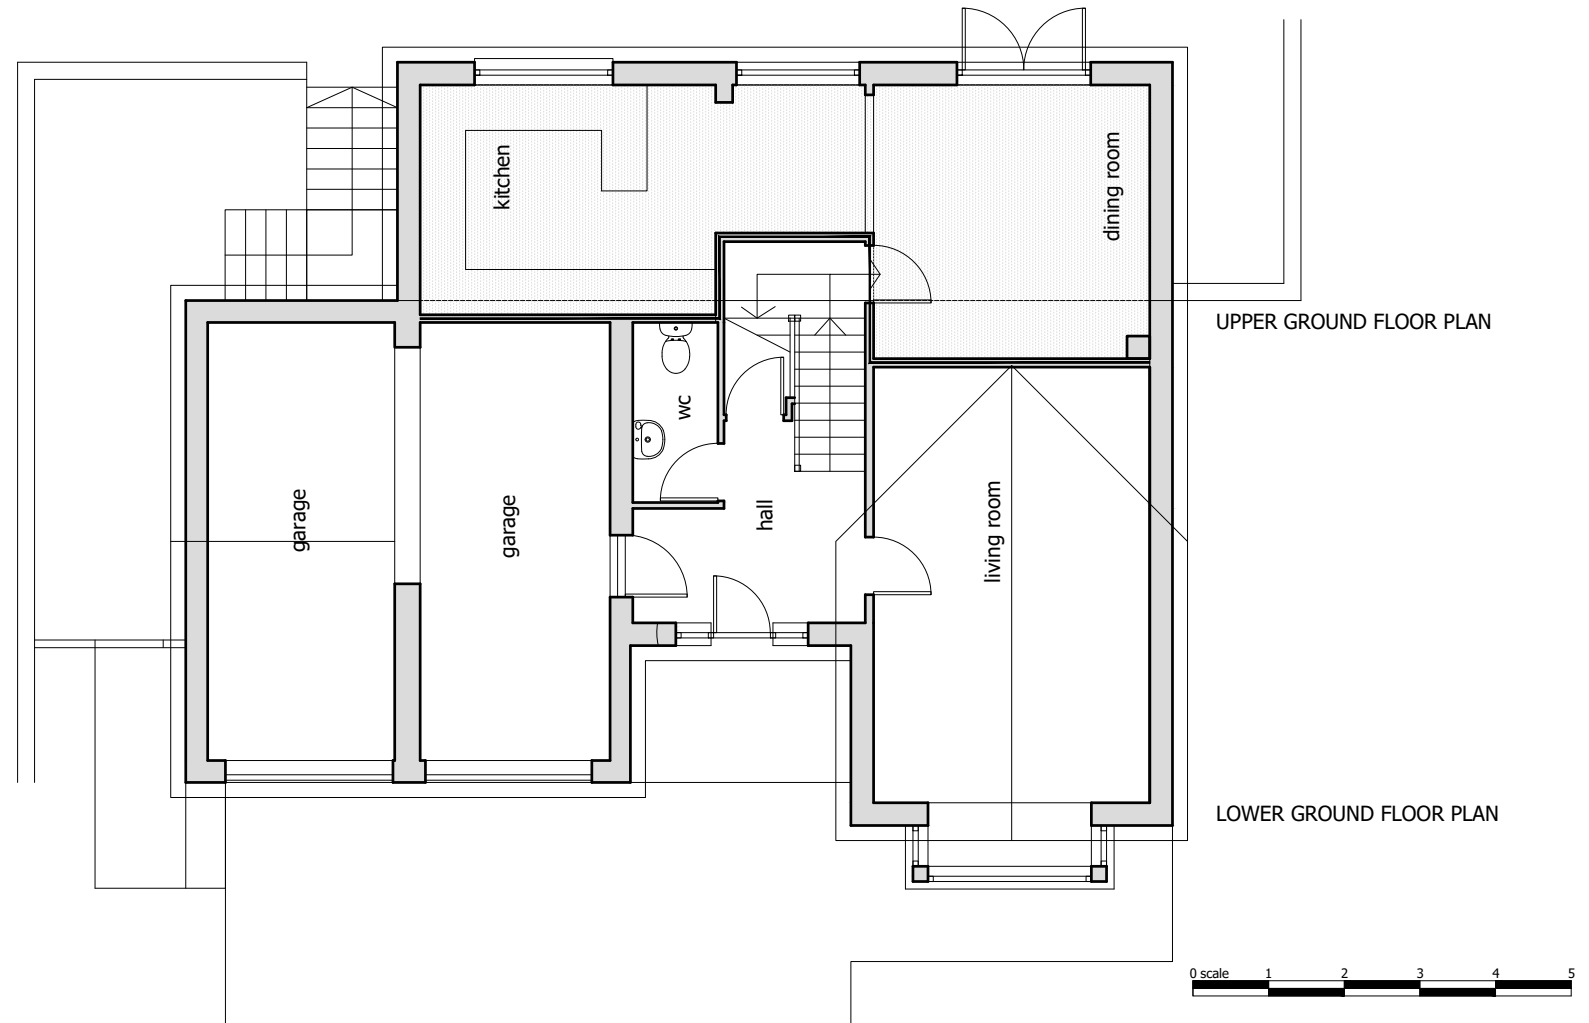



Ordnance Survey, (c) Crown Copyright 2024. All rights reserved. Licence number 100022432

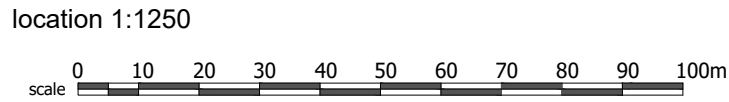

rev	date	notes

NB:
drawing to be read with construction notes, schedule of works and structural engineers drawings/spec.
Refer to GA drawings for location of details.
All proprietary materials to be installed fully in accordance with the manufacturers written recommendations.
Do not scale drawing.
Information on this drawing is the subject of copyright: hobson architects.

 HOBSON architects	The Studio Seacliff Eglinton Terrace Skelmorlie PA17 5EP 01475 520266 www.hobsonarchitects.co.uk info@hobsonarchitects.co.uk	project	job no	drawing	drg no	rev
		garage conversion at 5 Woodlark Grove Inverkip	2404	EXISTING plan & elevation	2404-EX001	--
		client	drawn	checked	scale	date
		Mr & Mrs M Glasson	NJH	NJH	1:100 @A3	March 2024
					status	
					EXISTING	