


Location Plan

Site Address: 1, Devana End, Carshalton, SM5 2NL

Date Produced: 16-Apr-2024

Scale: 1:1250 @A4

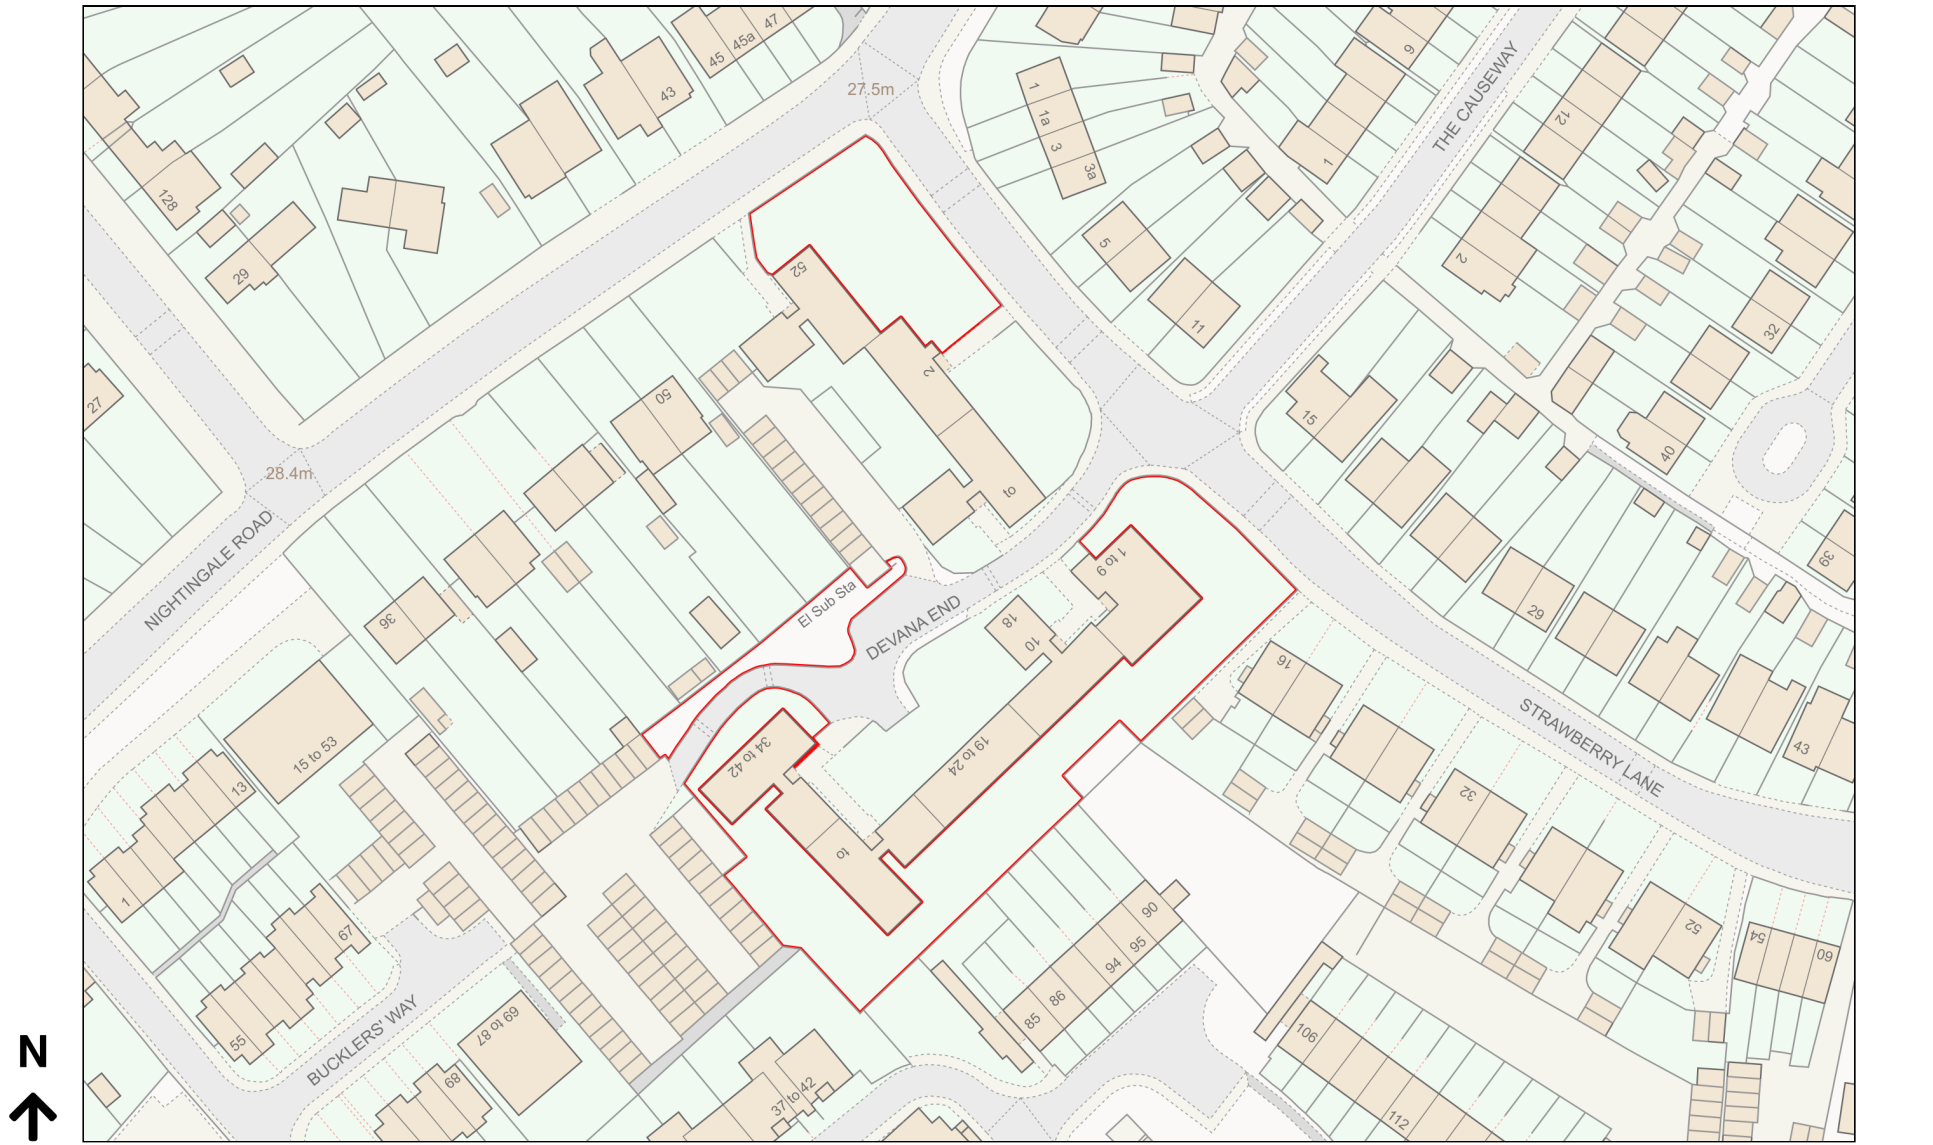

Planning Portal Reference: PP-12982770v1

