


LOCATION PLAN

Do not scale off these drawings. All measurements should be checked on site.

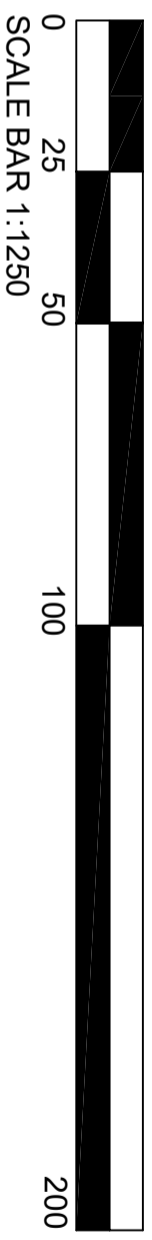

For Planning



**LCH ARCHITECTURAL
DESIGNS**

LCH Architectural Designs | Mansfield | Nottinghamshire
Mob : 07803595919
Email : jynsey@lcharchitecturaldesigns.co.uk
Website : www.lcharchitecturaldesigns.co.uk

PROJECT
Mr and Mrs Knight
39 Leadale Crescent, Maplesfield Woodhouse, NG19 9HJ

TITLE
Location Plan

SCALE 1:1250 @ A3 DATE 21.03.2024

DRAWN BY L.C.Hanson

DRAWING NO 01/01 REVISION