


# Location Plan

Site Address: Tesco, Tesco, Chesterfield Road South, Mansfield, NG19 7TS

Date Produced: 17-Apr-2024

Scale: 1:2500 @A4

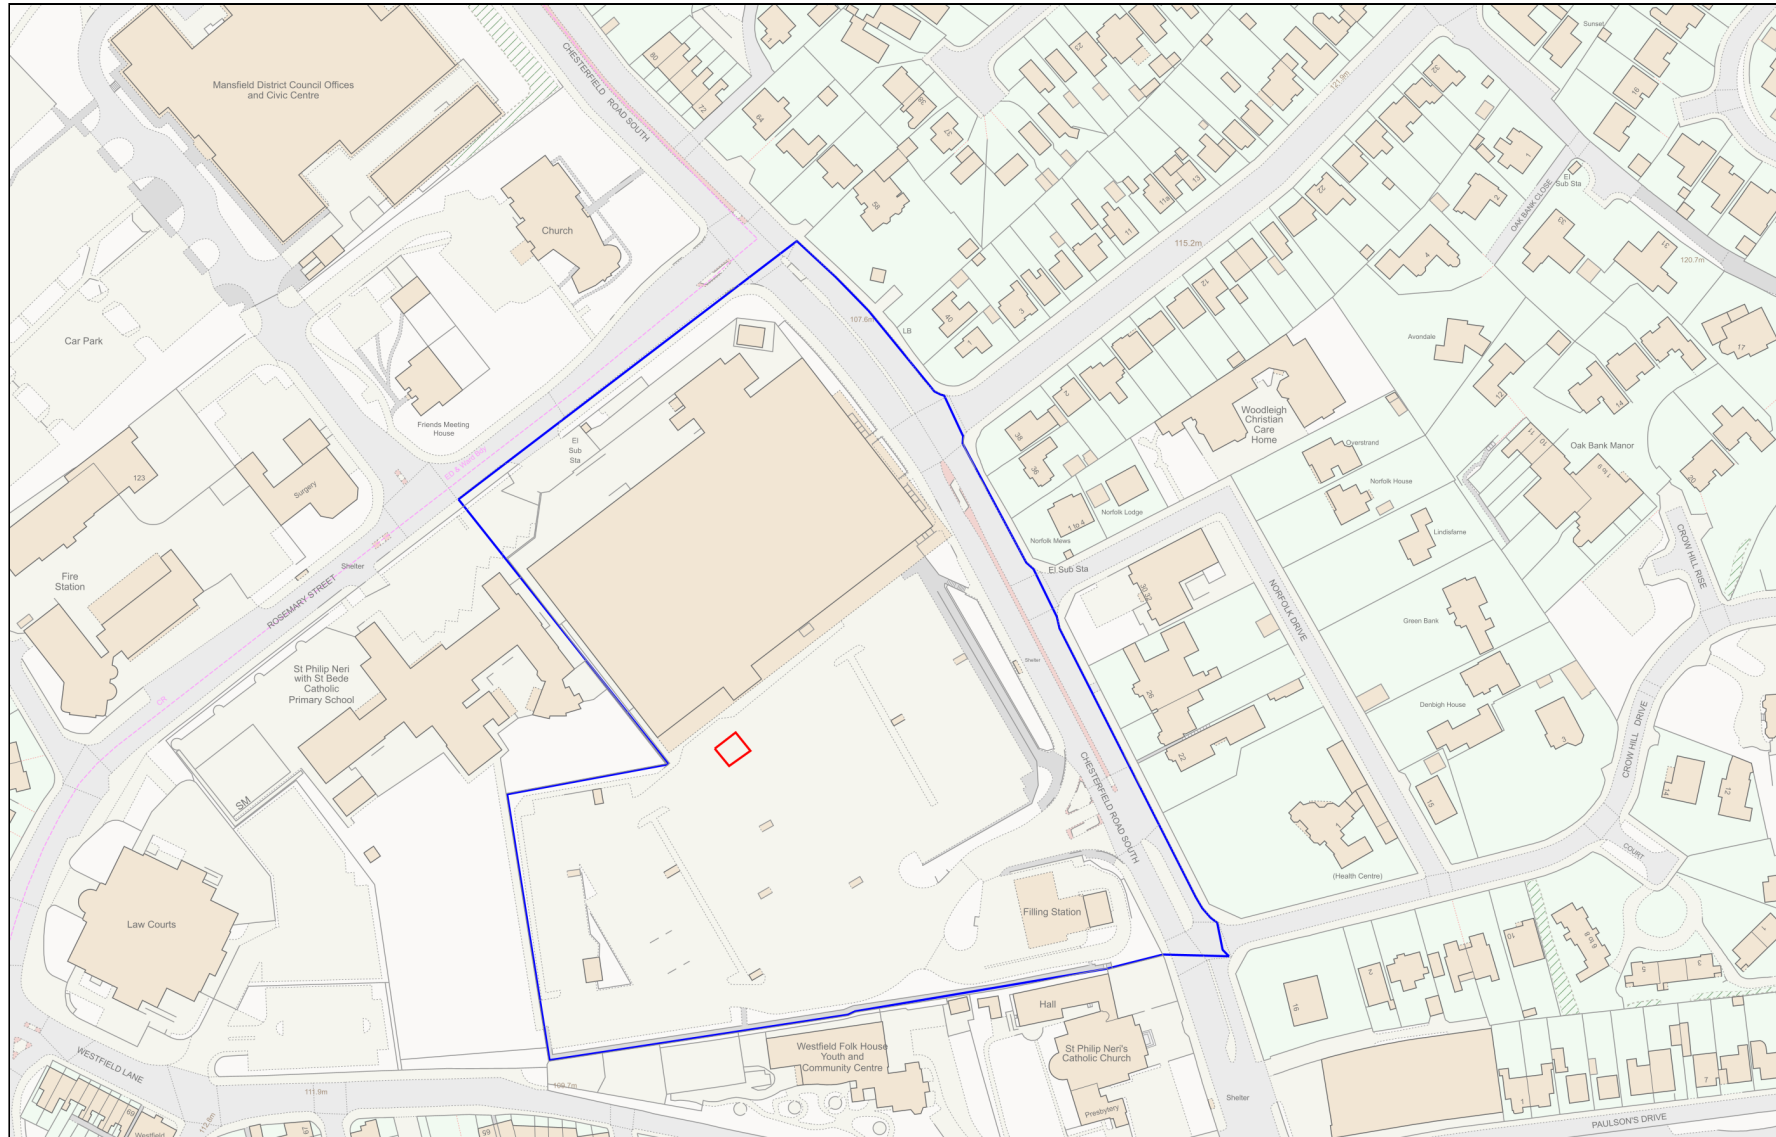

Planning Portal Reference: PP-12756112v1

