

Planting border

Path

Path

Gravel strip

Paved sitting area with Jacksons fencing pergola over

Jacksons Fencing venetian fence panels and gate to enclose and secure rear garden from driveway. Planting border to be in front of fencing to soften appearance from the road

Lawn

Driveway


Planting border

Resin bound driveway

Clay paver edging around driveway

Clay paver entrance to driveway

Examples of the Jacksons Fencing venetian panels with gate

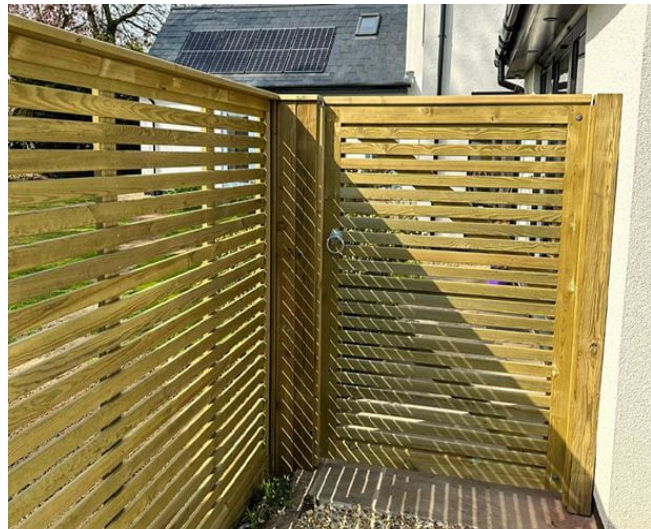

Client: Mr and Mrs Lawson

Title: Fencing application

Scale: 1 : 100

Date: 11 April 2024

Drawn by: Louise Lewendon

All dimensions must be checked on site and from the dimensions on the technical plan, not scaled from this drawing.