



Existing Elevation B1




Existing Elevation B2

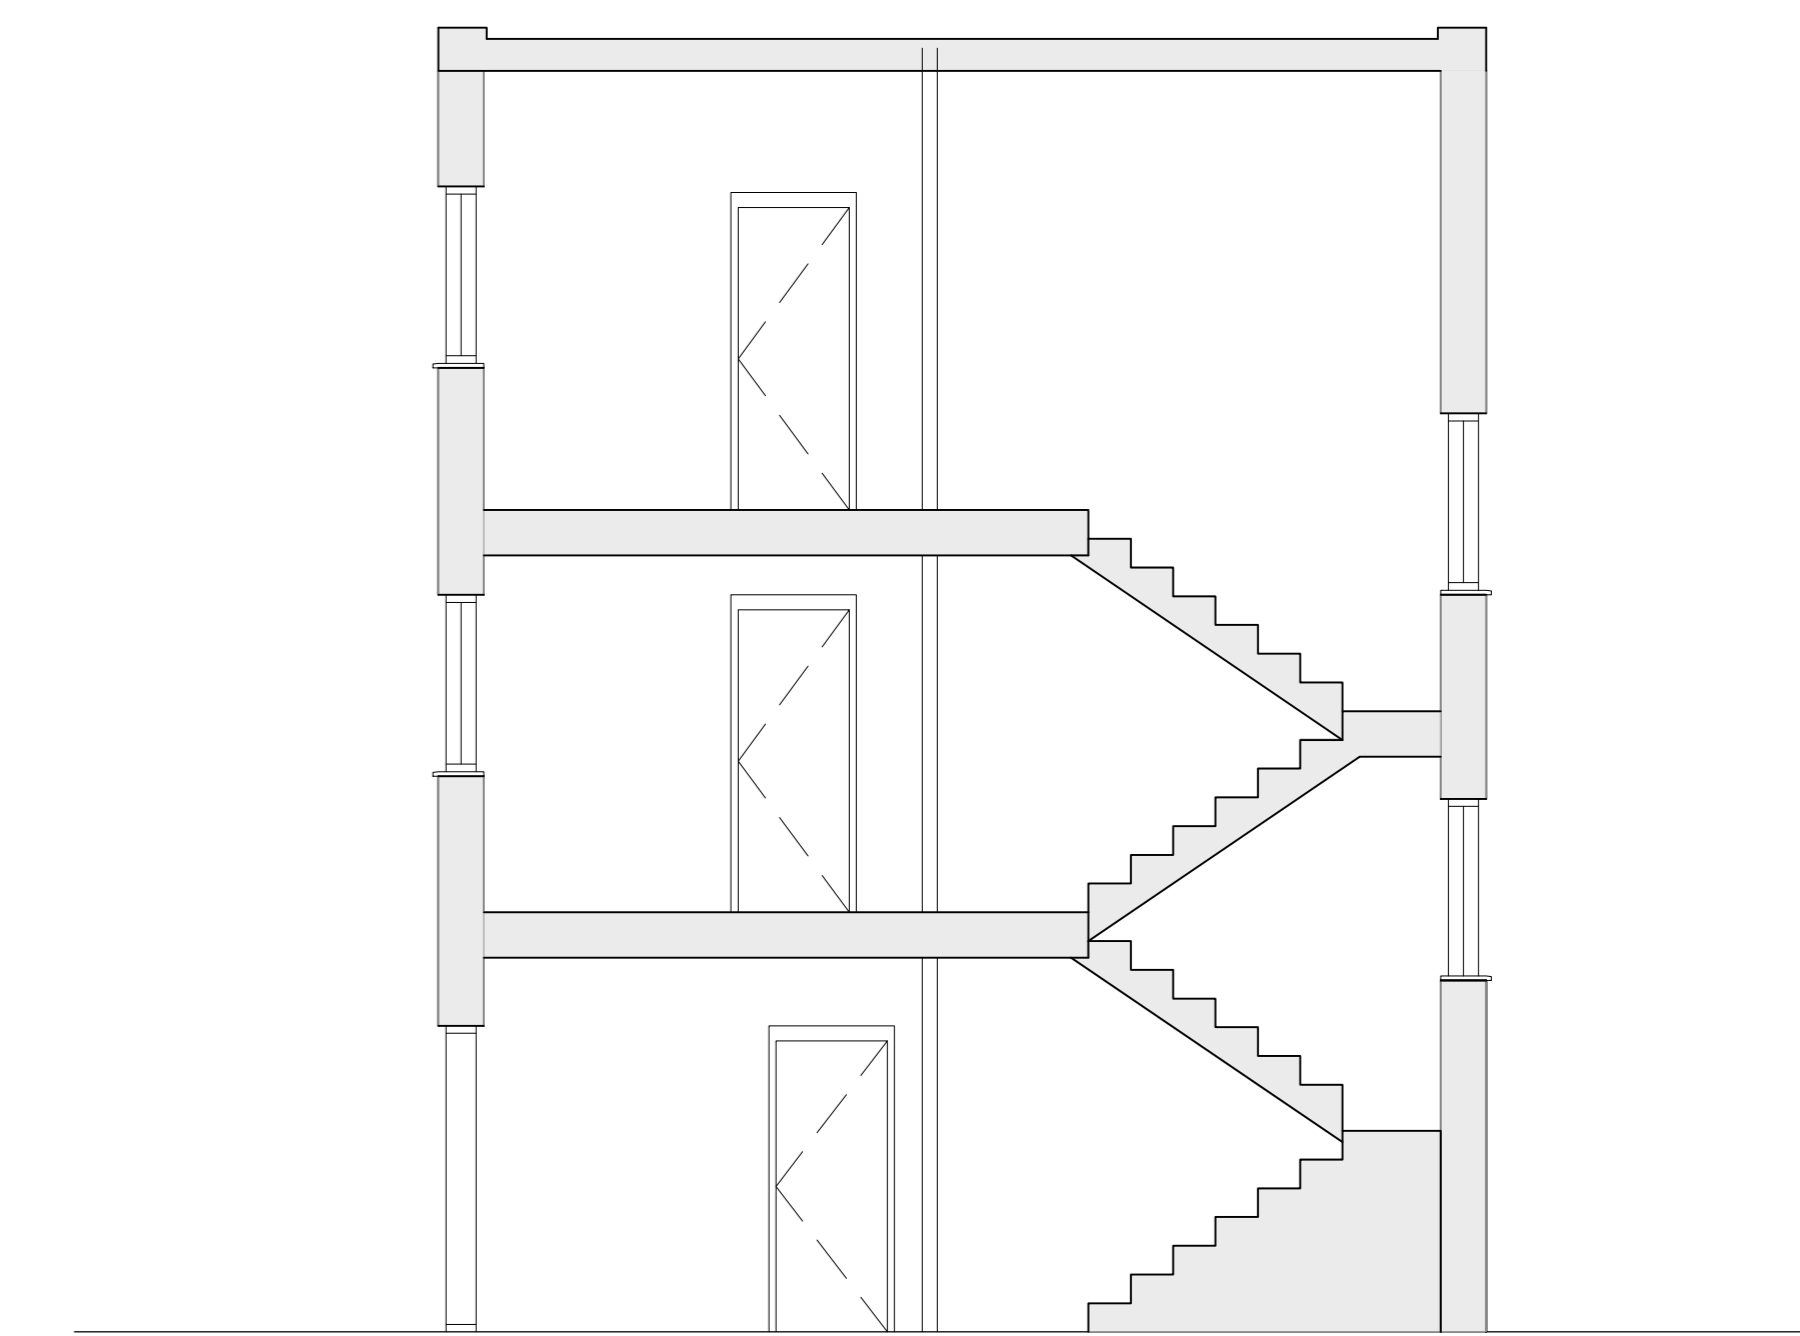

Existing Section A-A

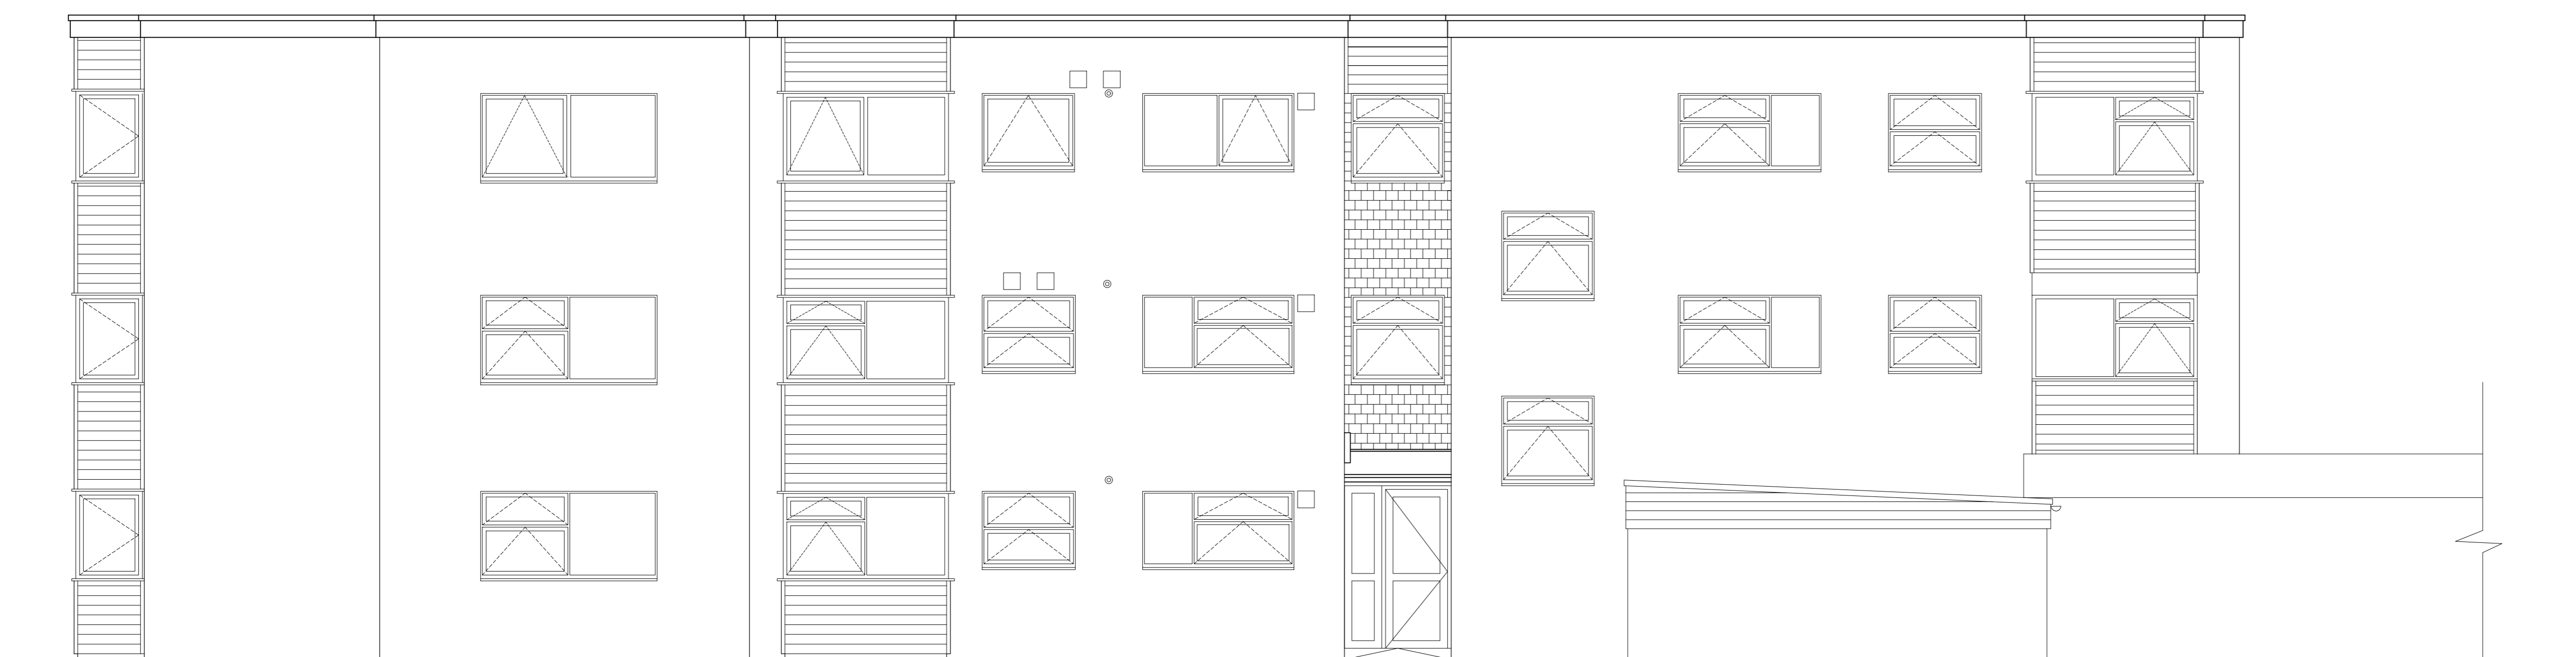

Existing Elevation D

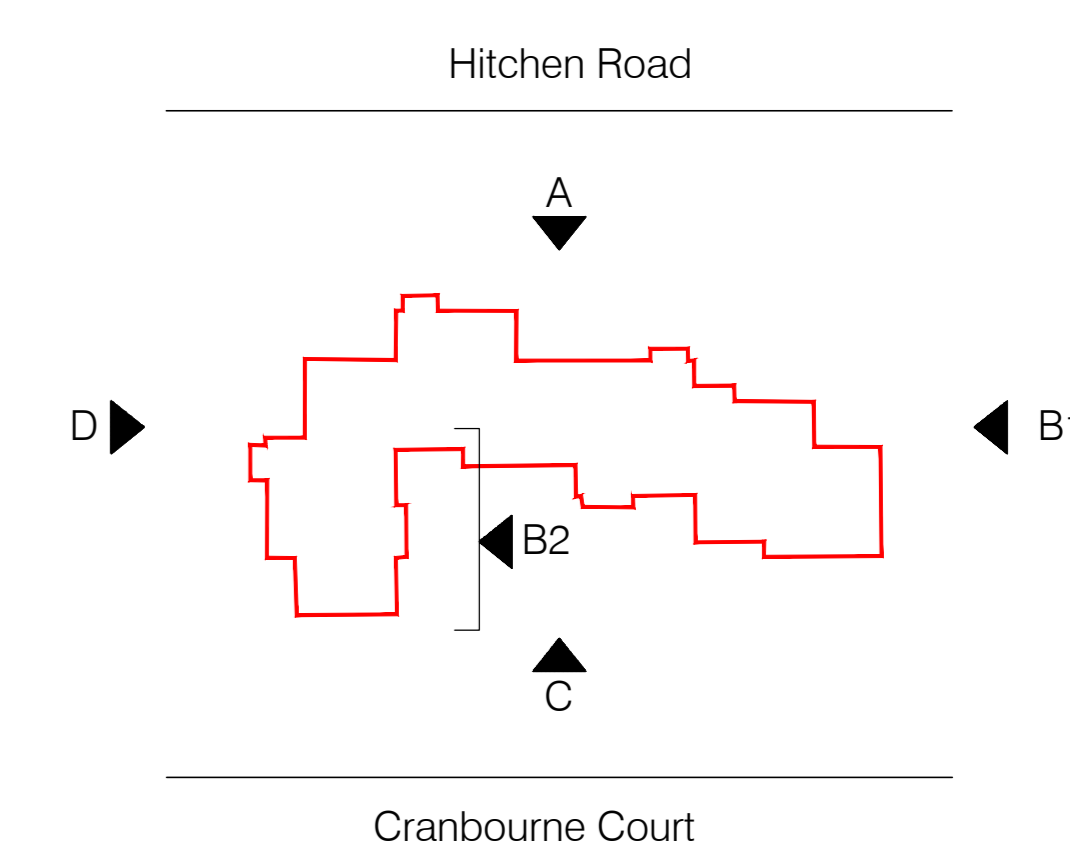

Scale 1:50 (metres)