


TURNING AREA - ENTRY

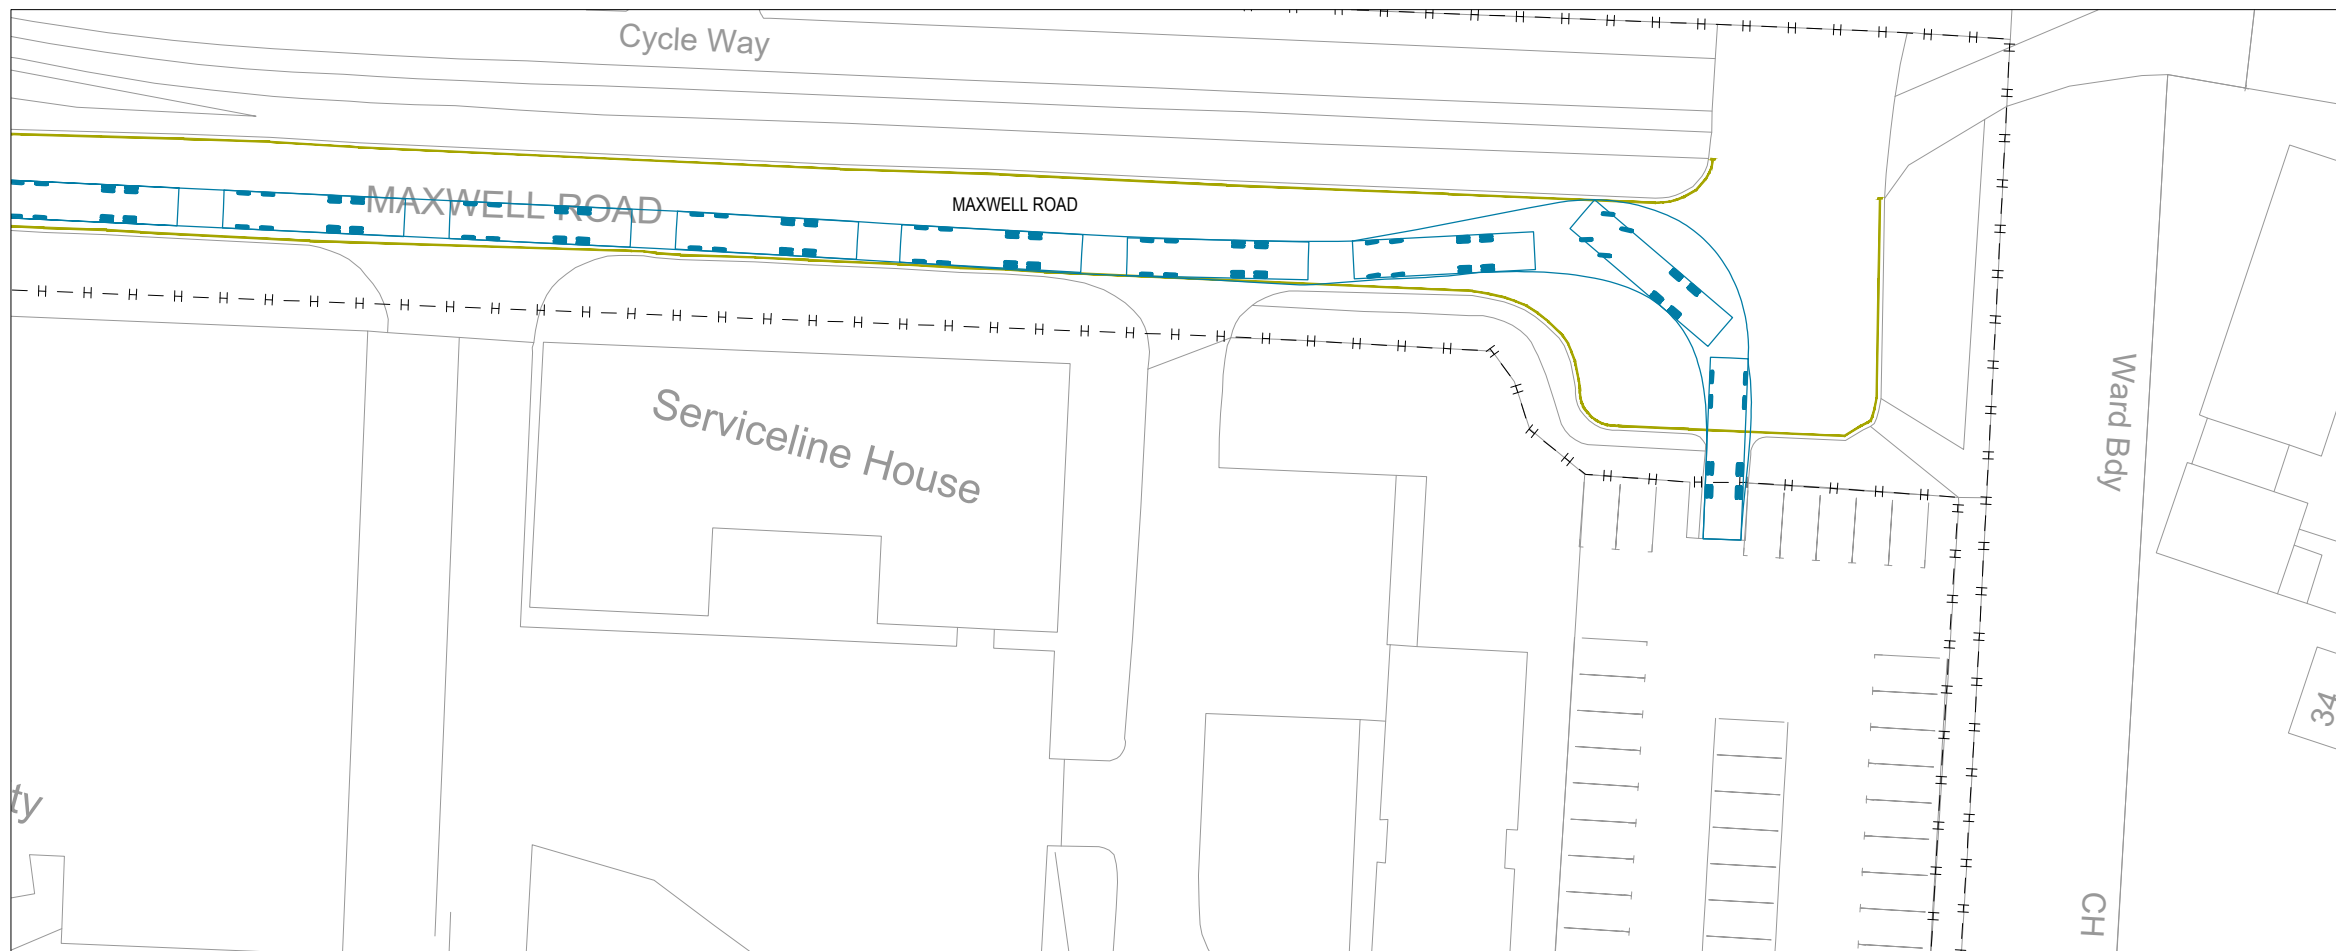

TURNING AREA - EXIT

**NOTES**

1. This drawing is to be read in conjunction with all relevant documents and specifications.
  2. Dimensions are not to be scaled.
- © Crown copyright and database rights 2023 OS 100018363.

**KEY**



12m rigid vehicle - forward gear



12m rigid vehicle - reverse gear



Rev.	Description	Date	By	Chkd

**Glanville**  
Survey > Plan > Engineer

- Civil Engineering
- Structural Engineering
- Transport Planning
- Highways Engineering
- Building Surveying
- Geomatics

Hertfordshire | Oxfordshire | Cambridgeshire | Bristol

Client :	TTL Chiltern Property Ltd
Project :	Land At Maxwell Road, Stevenage, Hertfordshire, SG1 2EW
Title :	Maxwell Road / Loading Area Swept Path Analysis 12m Rigid Vehicle
Engineer :	T. Hart
Date :	February 2024
Director :	T. Foxall
Scale :	1:500 @ A3
Status :	INFORMATION

Drawing No.	8230496/6205	Rev	
-------------	--------------	-----	--