
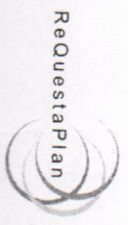


devey lodge - Application no: 24/00948/full.  
Erection of greenhouse.

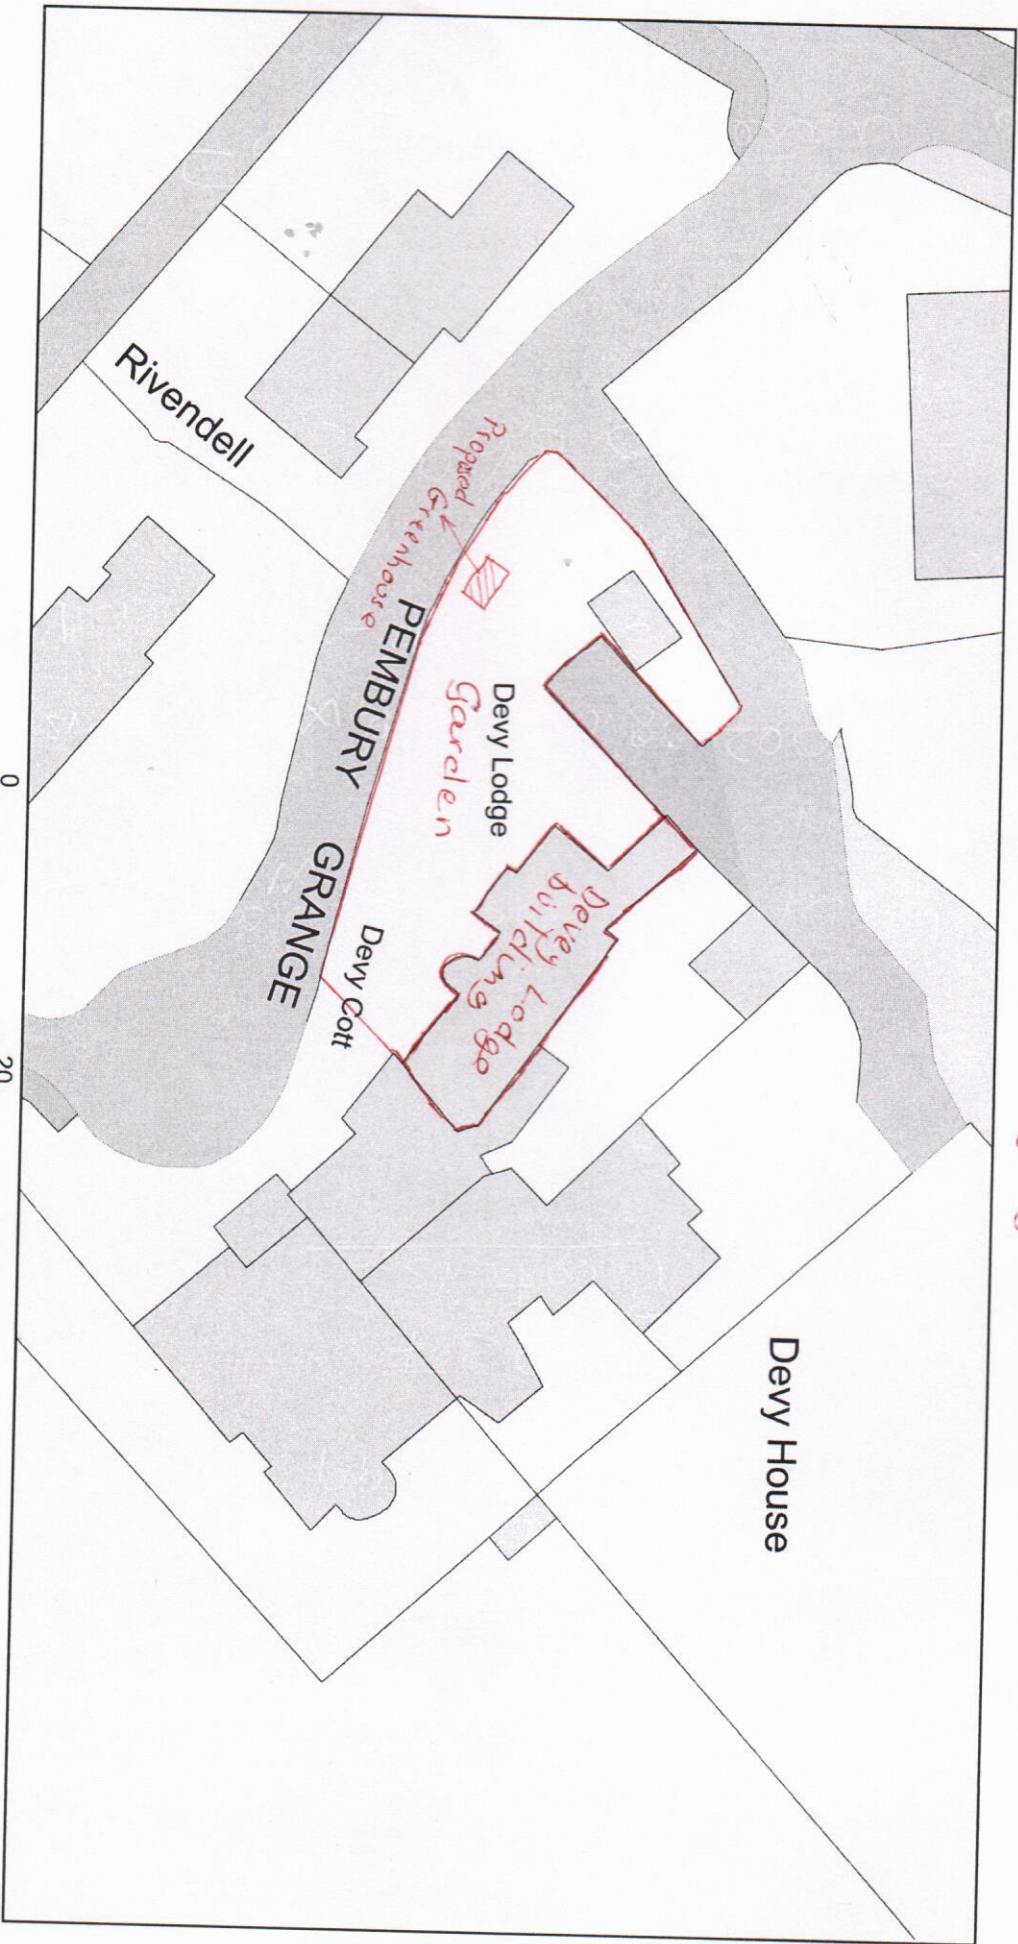

Plan Produced for: Katrina Turner

Date Produced: 16 Apr 2024

Plan Reference Number: TORQM24107091431414

Scale: 1:500 @ A4

© Crown copyright and database rights 2023 OS 100042766