




Notes:
 1. This Drawing & Design are copyright and may not be reproduced without the written consent of Architectural Design & Management
 2. Use Figured Dimensions Only.
 3. The CONTRACTOR is to check and verify all Figured Dimensions, Site & Drainage Levels prior to commencement of work and notify the designer of any discrepancies.
 4. The Contractor is to check the drawing against all other relevant drawings, specifications and/or bills of quantities as issued.
 5. IF IN DOUBT - ASK!

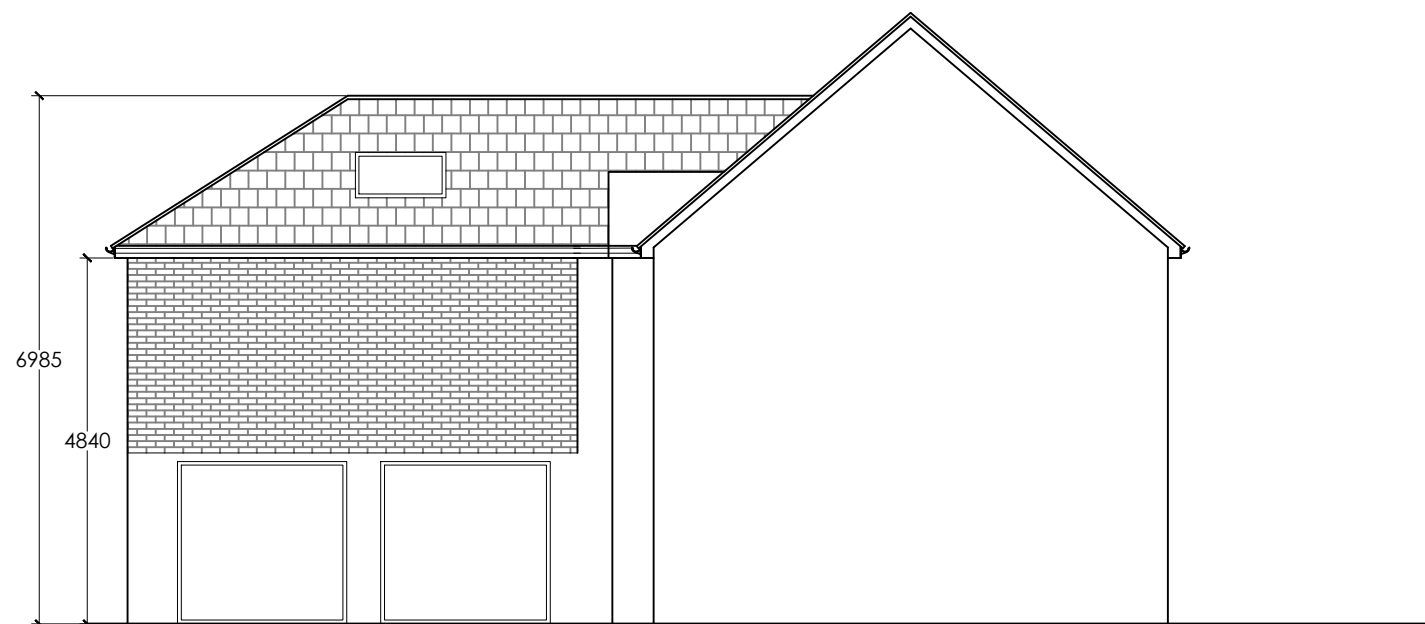


PROPOSED SIDE ELEVATION

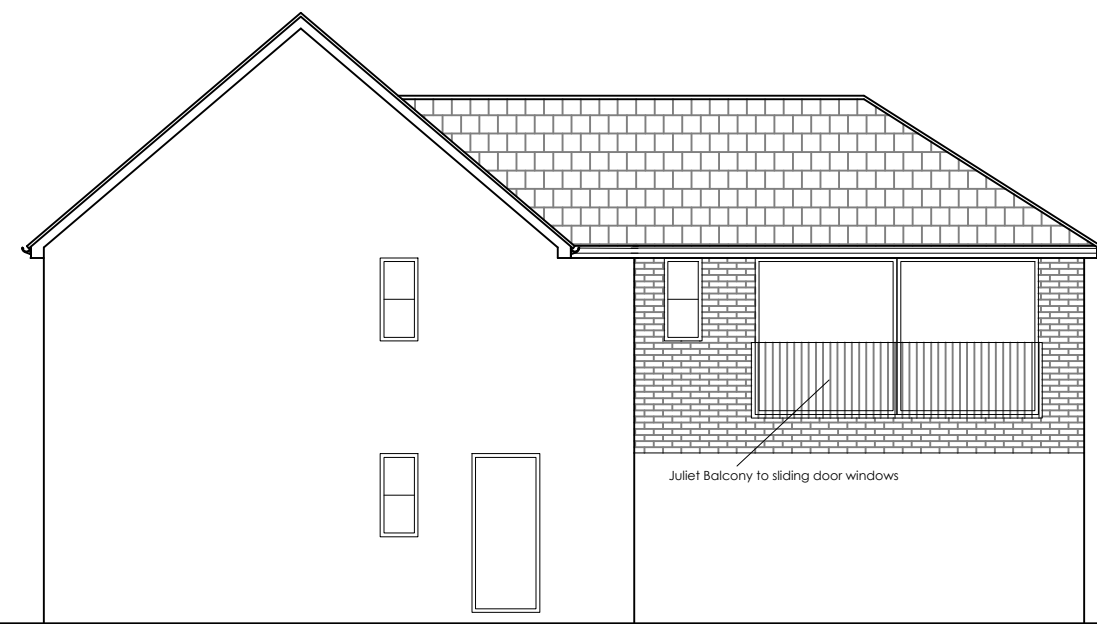

PROPOSED SIDE ELEVATION

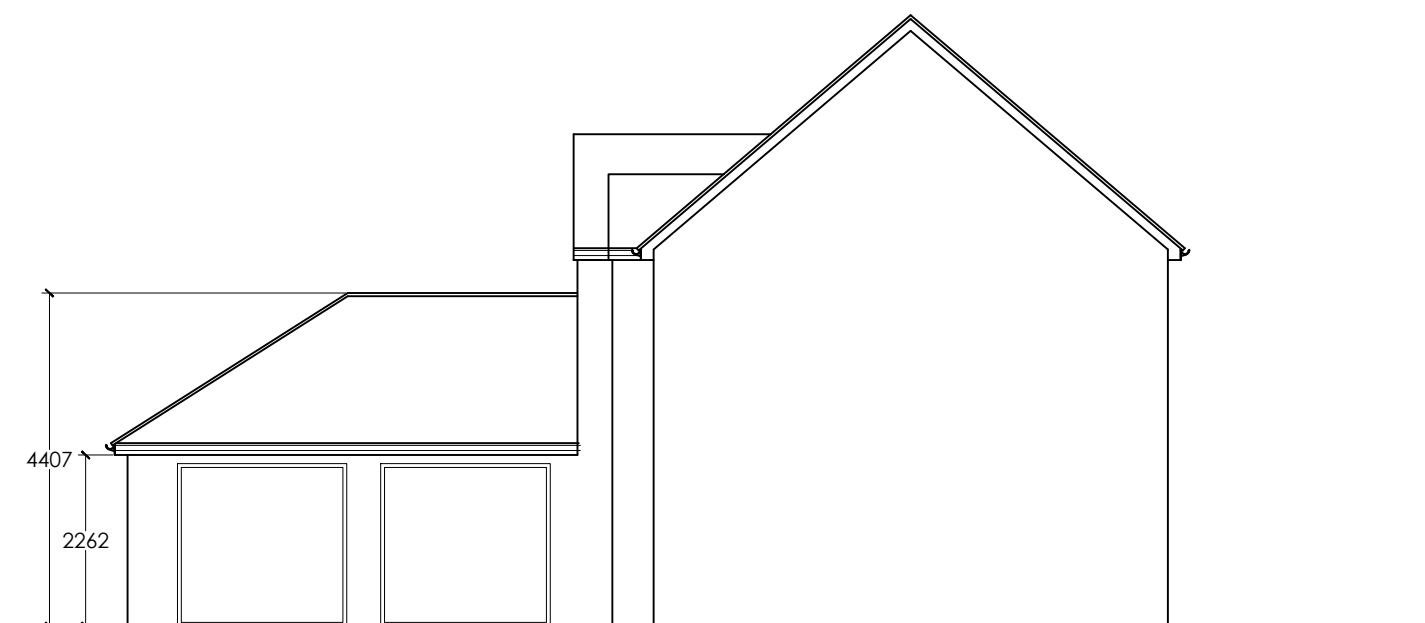


EXISTING SIDE ELEVATION

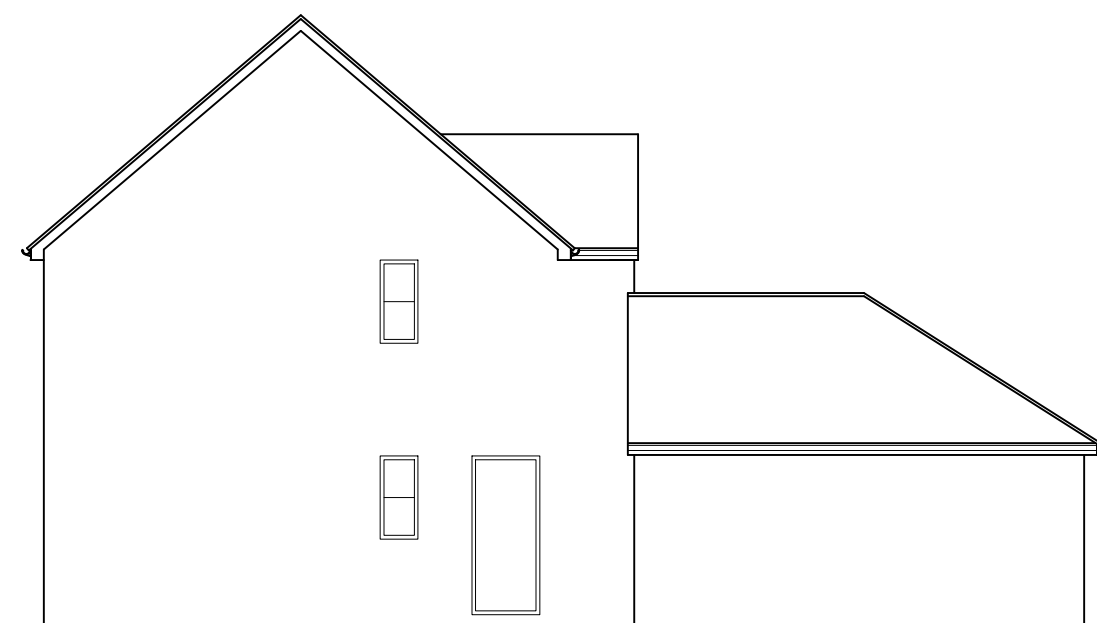

EXISTING SIDE ELEVATION



project: PROPOSED FIRST FLOOR EXTENSION OVER GARAGE	Rev	Date	Revision
			
client: MR. K. MURPHY 8 DEXTER WAY UPHOLLAND WN8 0DY	scale: 1:100		
drawing title: EXISTING AND PROPOSED SIDE ELEVATIONS	drawn: AG	checked:	
	date: MARCH 2024		
	project no. ADM 240315	drg. no. 03	rev.