


**PROPOSED**

Do not scale from drawing, use figured dimensions & levels only. All dimensions & levels to be checked on site before commencing work and any discrepancies to be notified to C.A. immediately. If in doubt ask ?

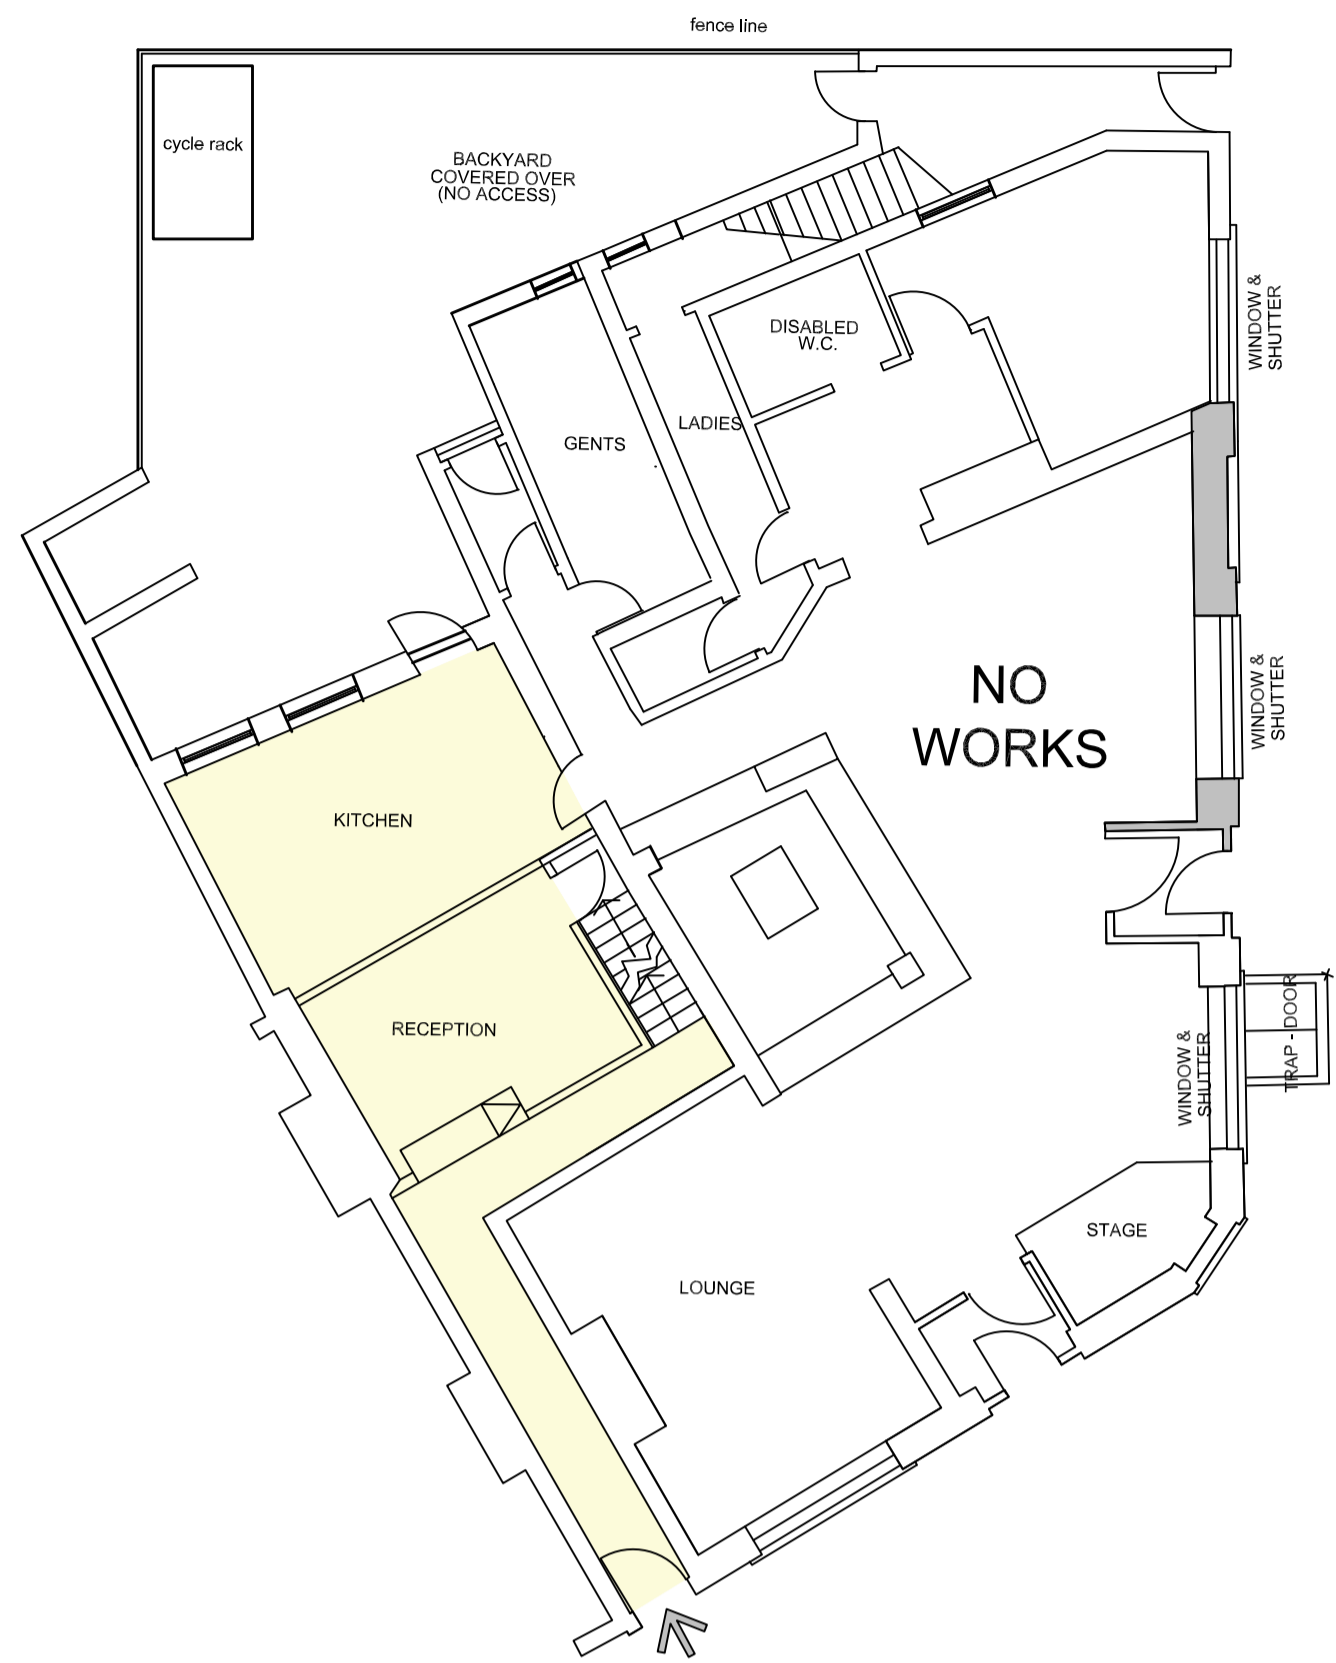

GROUND FLOOR



FIRST FLOOR




SECOND FLOOR




ROOF

**EXISTING**

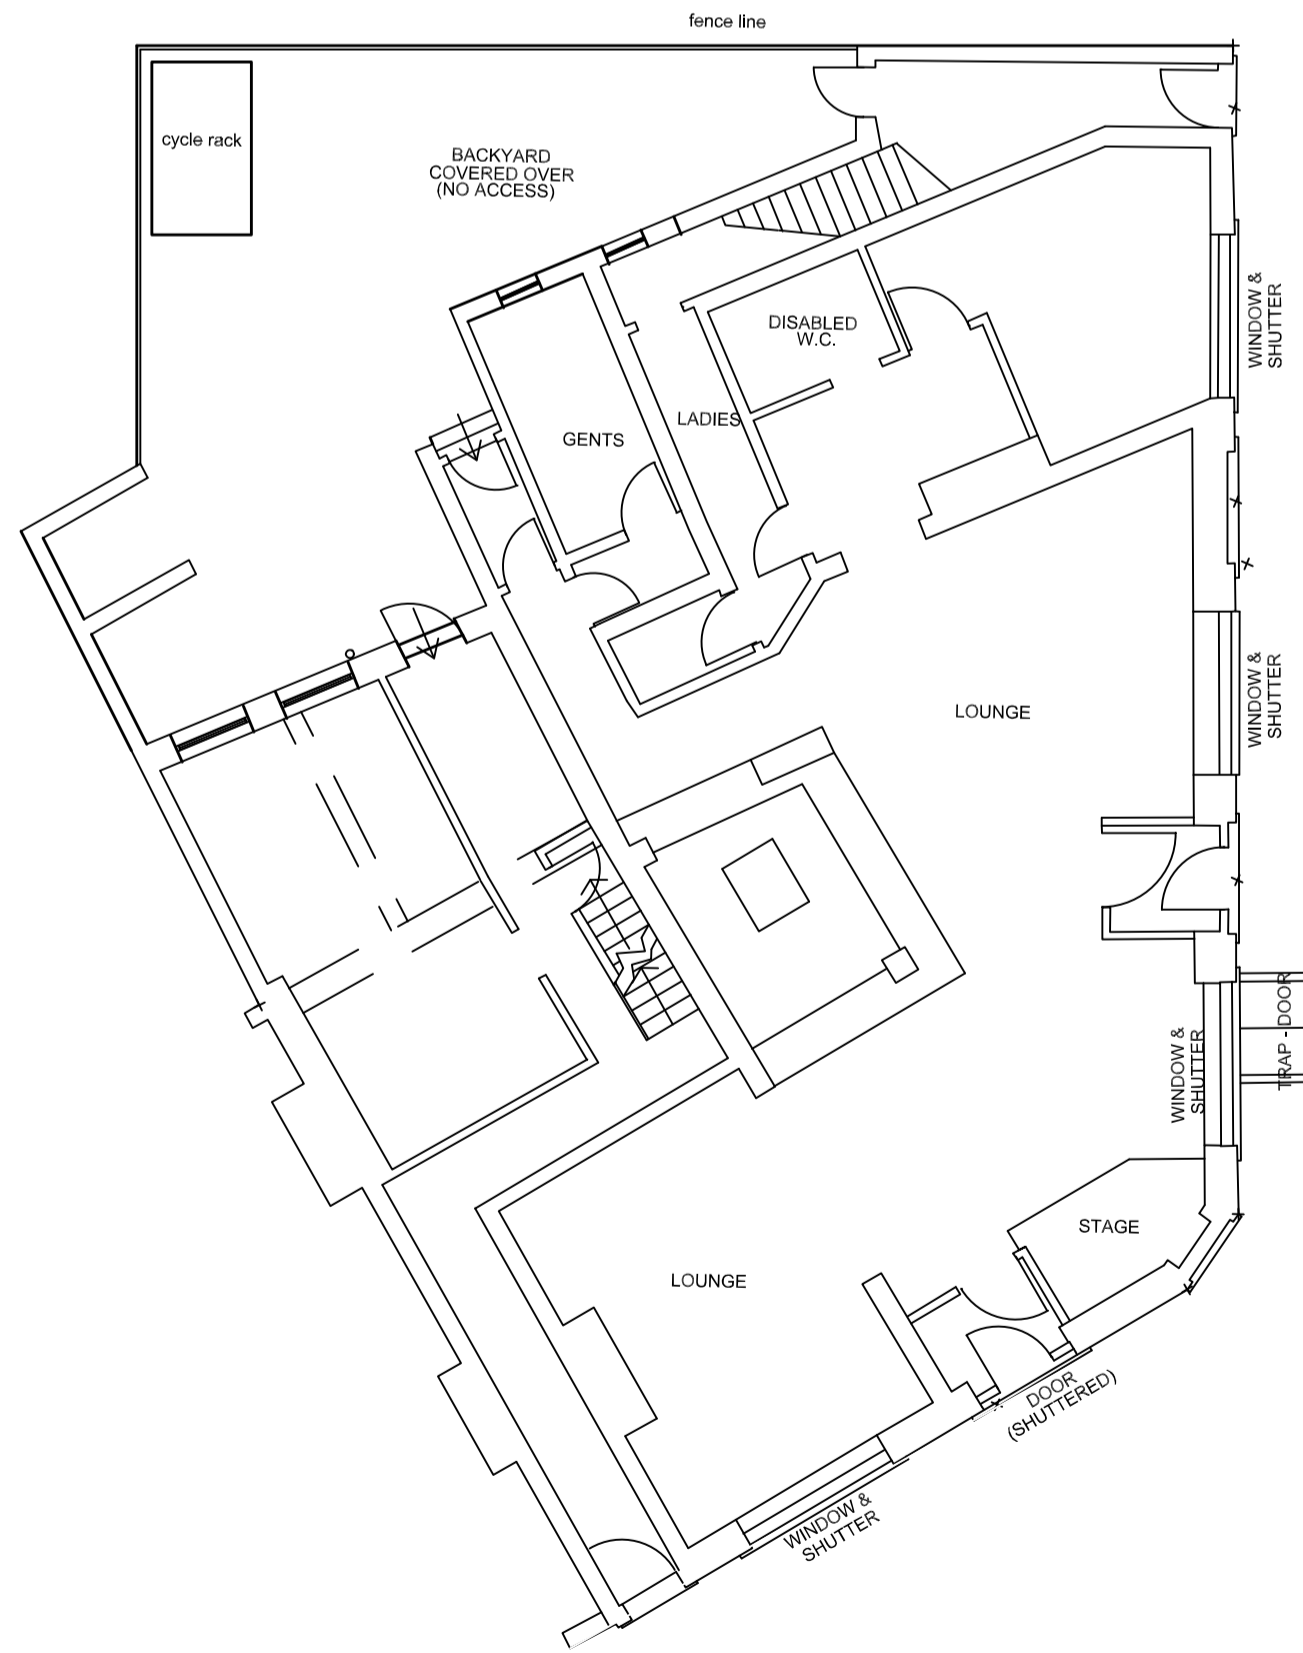


GROUND FLOOR

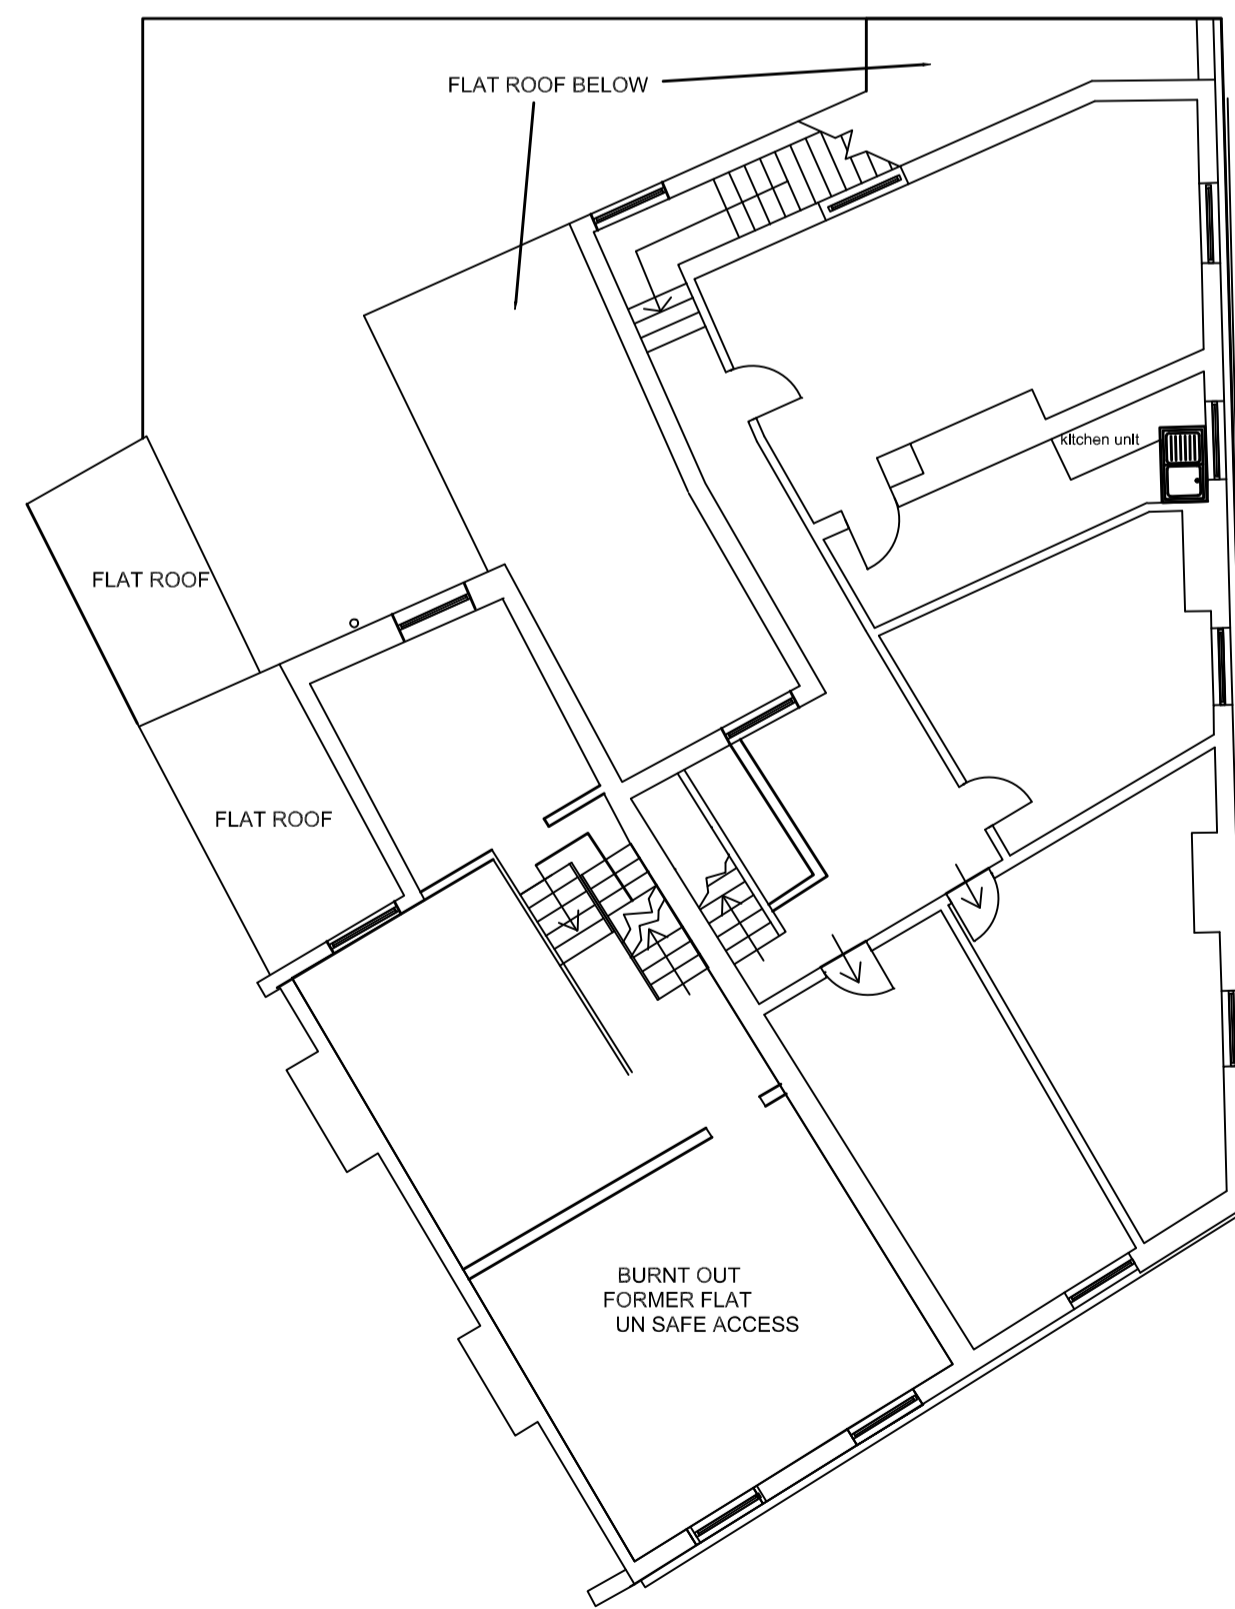

FIRST FLOOR



SECOND FLOOR

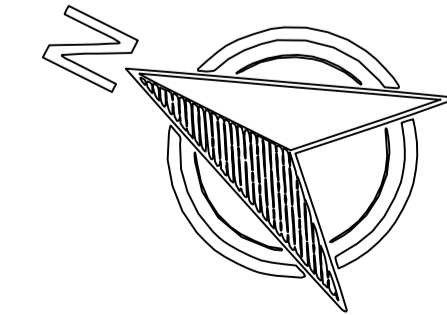

b	windows and back door added to both existing and proposed.	AC	21/03/24
rev	comments	initials	date



architects: Mersey Design Group Ltd telephone: 0151 207 8431  
 interior designers: Cleveland House telephone: 0151 207 8447  
 strategy planners: 41 Shaw Street fax: info@mdg.design  
 quantity surveyors: Liverpool L6 1HL e-mail: info@mdg.design  
 principal designers: web: www.mdg.design

client: Safe Regeneration

project: QS Services  
 Bottle  
 Bottle

content: Existing & Option 1 Plans

scale	sheet	date	drawn by	checked
1:100	A1		AC	
project number	drawing number		rev	
301-01	AL2 01		B	
purpose of issue	Preliminary			

Registered in England No. 2781935