



Do not scale from drawing, use figured dimensions & levels only. All dimensions & levels to be checked on site before commencing work and any discrepancies to be notified to C.A. immediately. If in doubt ask ?

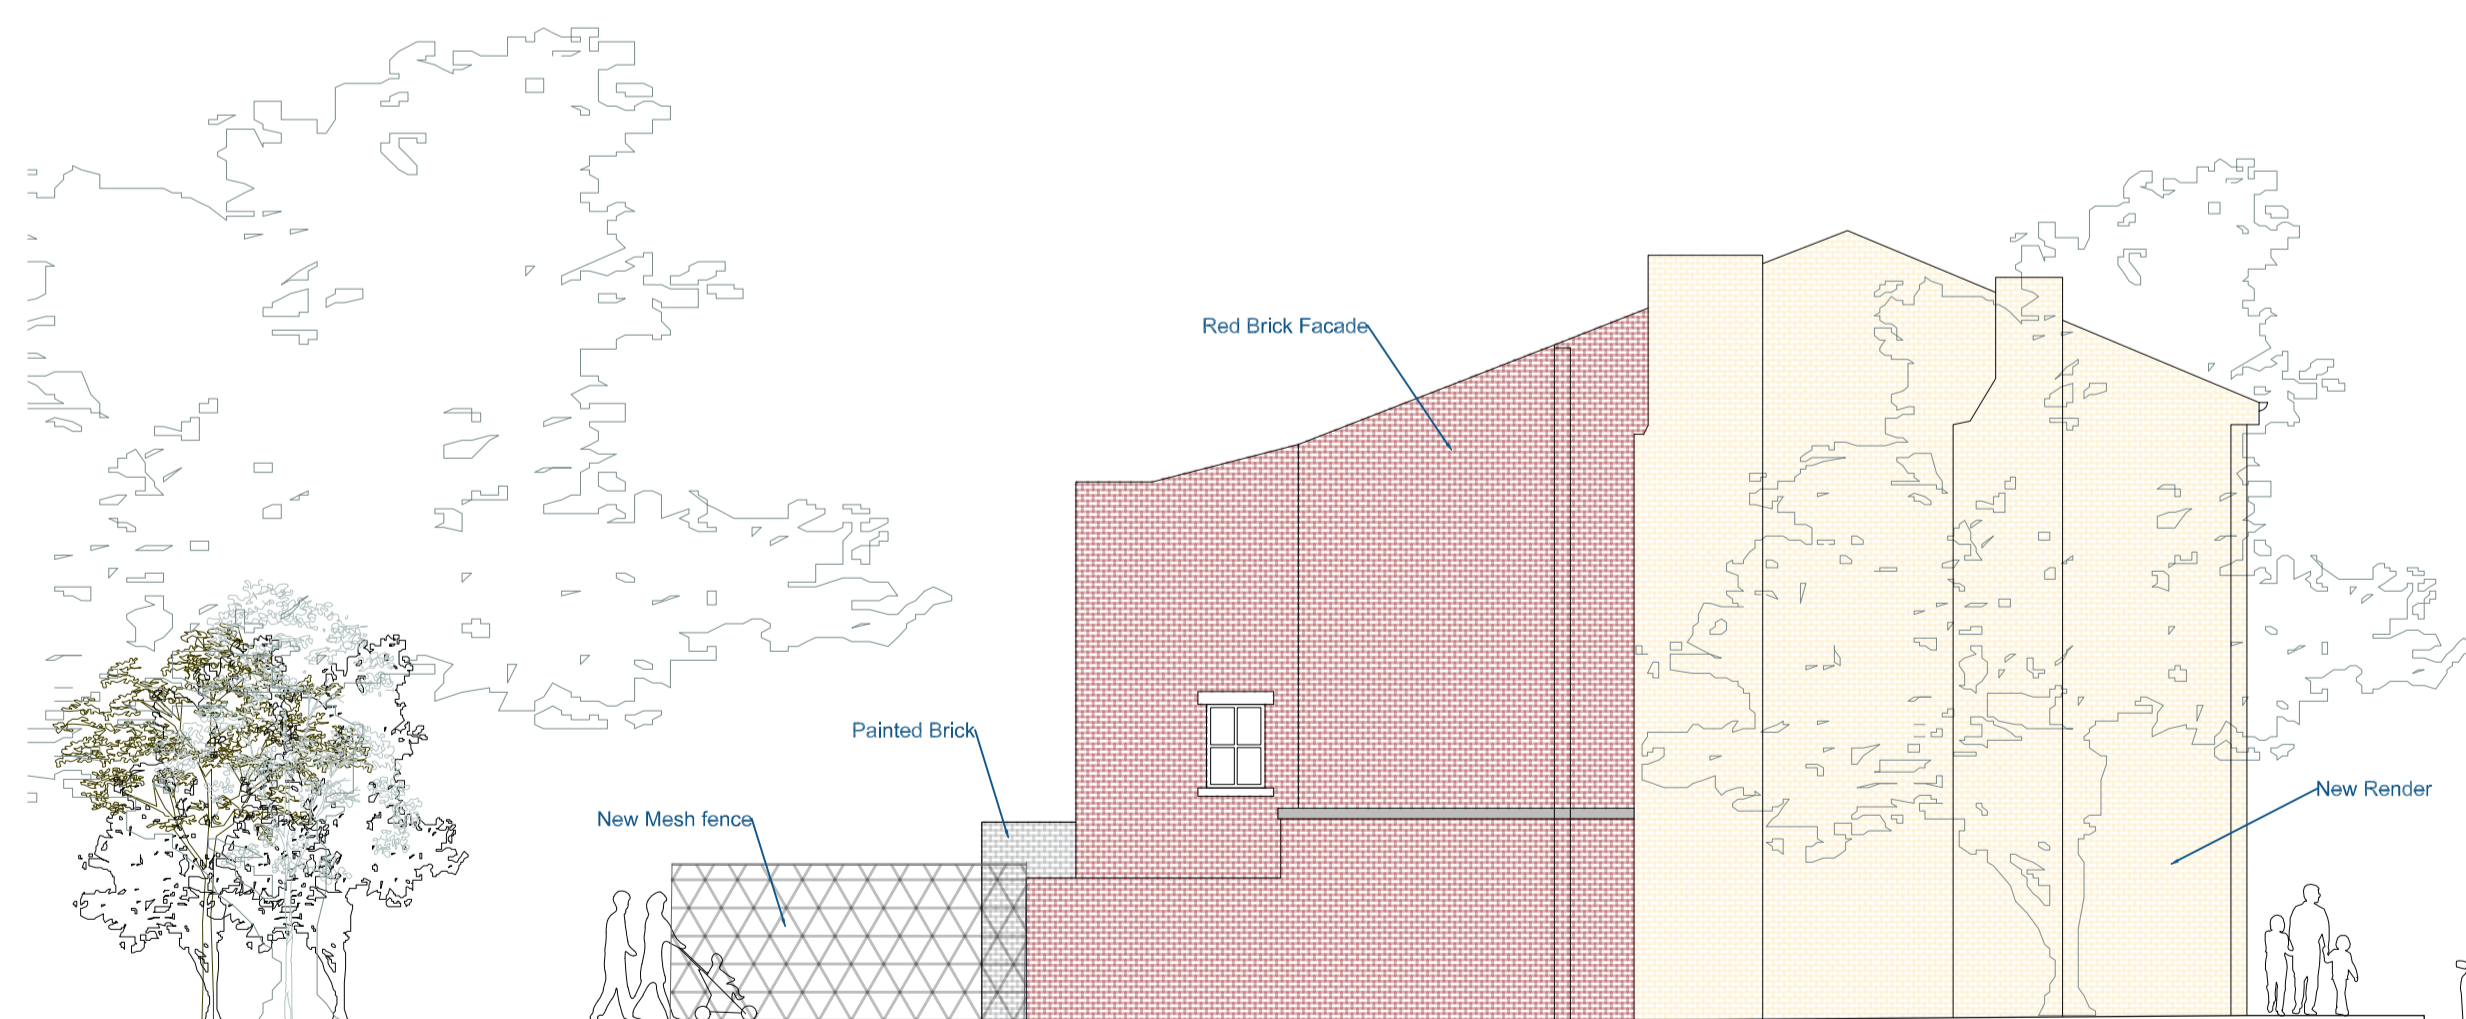

- New Doubleglazed UPVC windows
- New Slated Roof

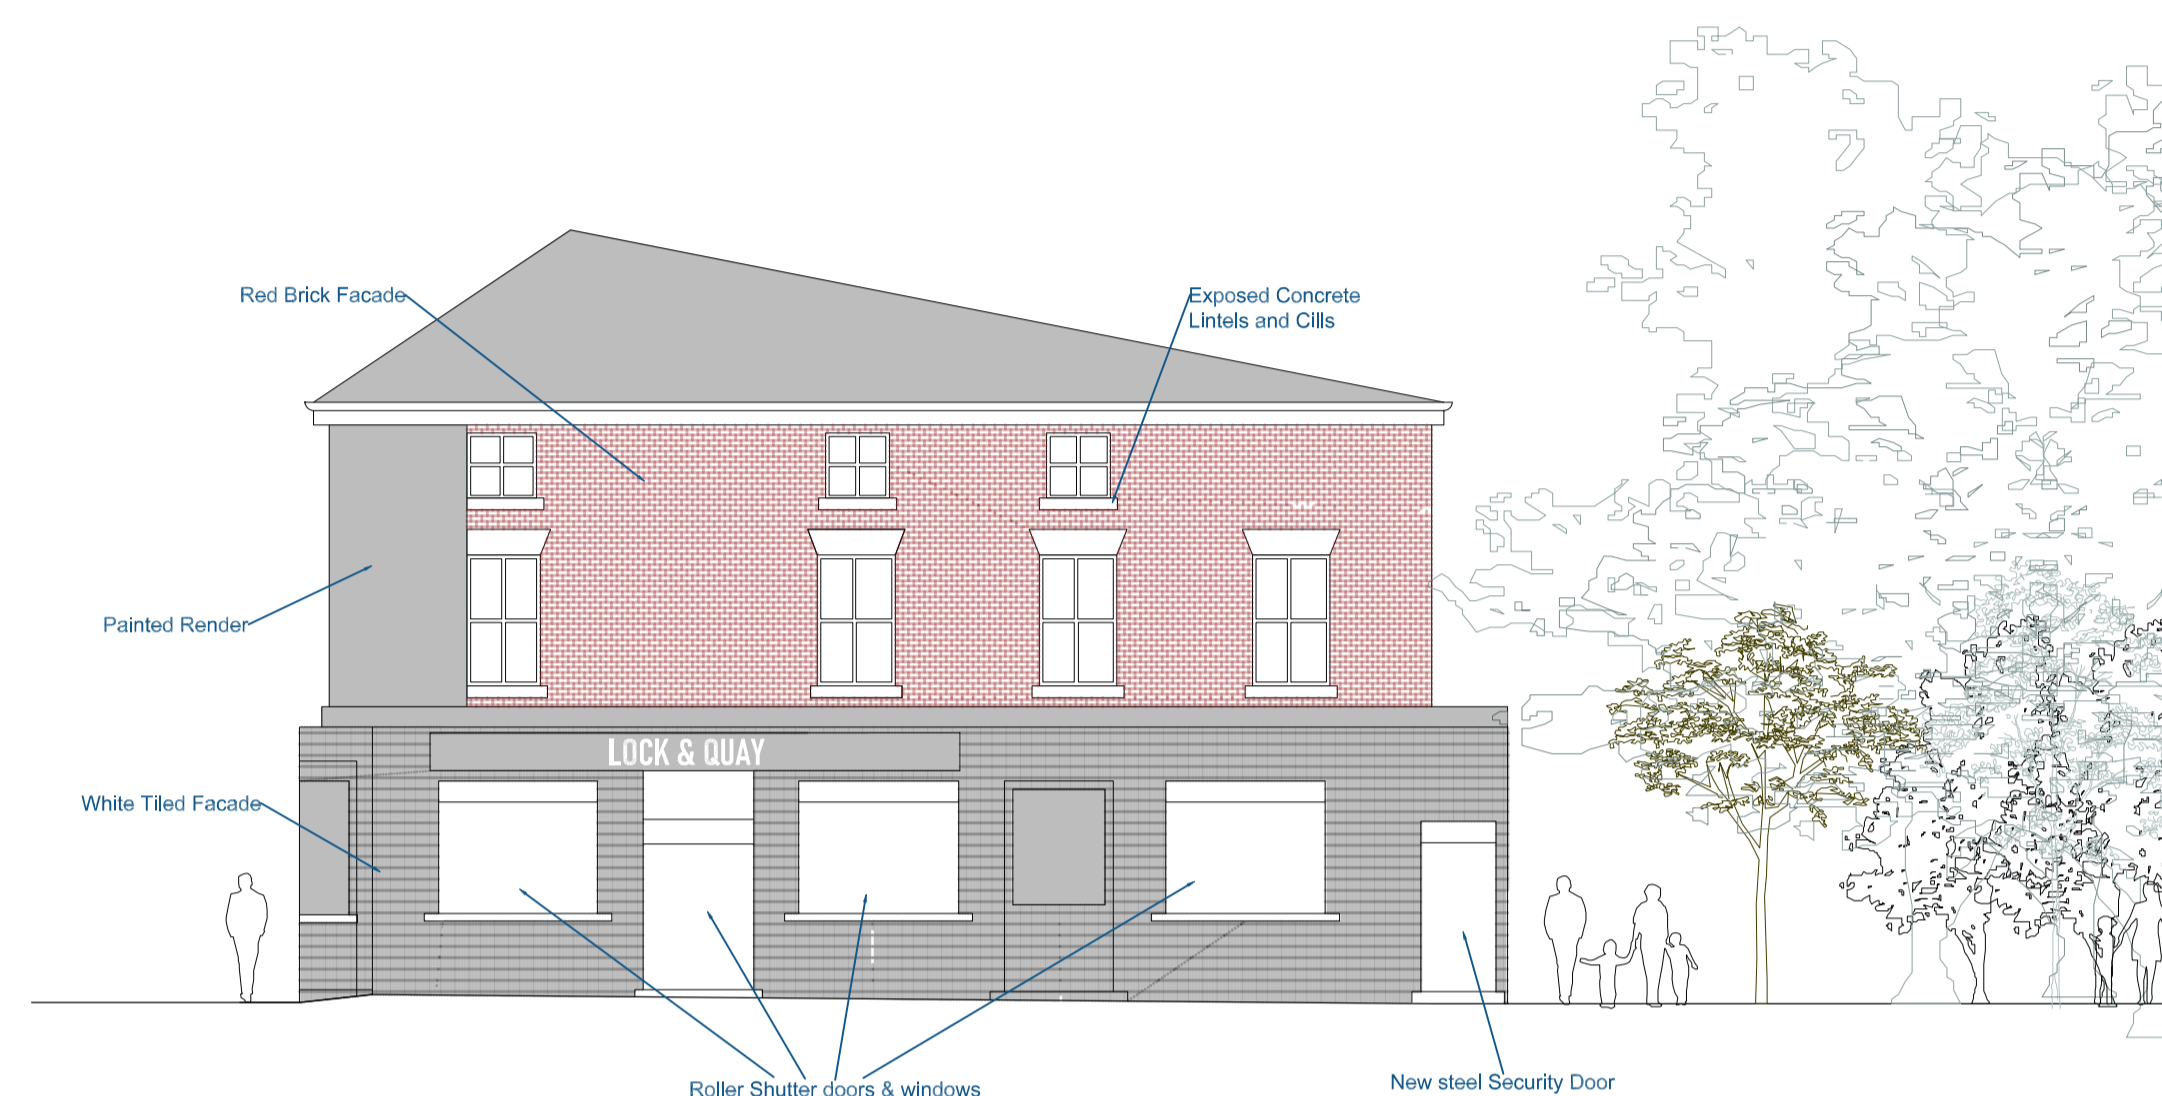

0 10 20 30 40 50 M

rev	comments	initials	date



architects: Mersey Design Group Ltd
interior designers: Cleveland House
strategy planners: 41 Shaw Street
quantity surveyors: Liverpool L6 1HL
principal designers:
telephone: 0151 207 8431
facsimile: 0151 207 8447
e-mail: info@mdg.design
web: www.mdg.design

client: Safe Regeneration

project: QS Services
Bootle
Bootle

content: Proposed Elevations

scale	sheet	date	drawn by	checked
1:100	A1			
project number	drawing number	rev		
301-01	AL2/02	1st		
purpose of issue				