



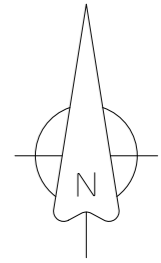

LOCATION PLAN
Scale: 1:1250 @ A3

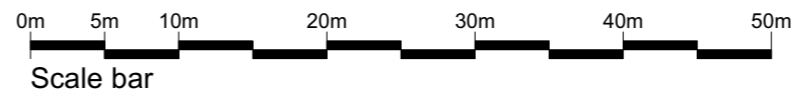

BLOCK PLAN
Scale: 1:500 @ A3



Hatched area denotes area of rear extension.

REV	DESCRIPTION	DATE	INT	CHKD
STATUS	FOR INFORMATION			

Client

Mr. A Ball

Project
12 Vernon Close, West Kingsdown
Kent TN15 6JY

Title
Proposed Location & Block Plan

Scale	Date	Drawn	Checked
As Noted	12/02/2024	N/A	N/A
Project No.	Drawing No.	Revision	
2024-016	006	~	