


# Location Plan

Site Address: The Willows, 10, Riverside, Eynsford, DA4 0AE

Date Produced: 21-Mar-2024

Scale: 1:2500 @A4

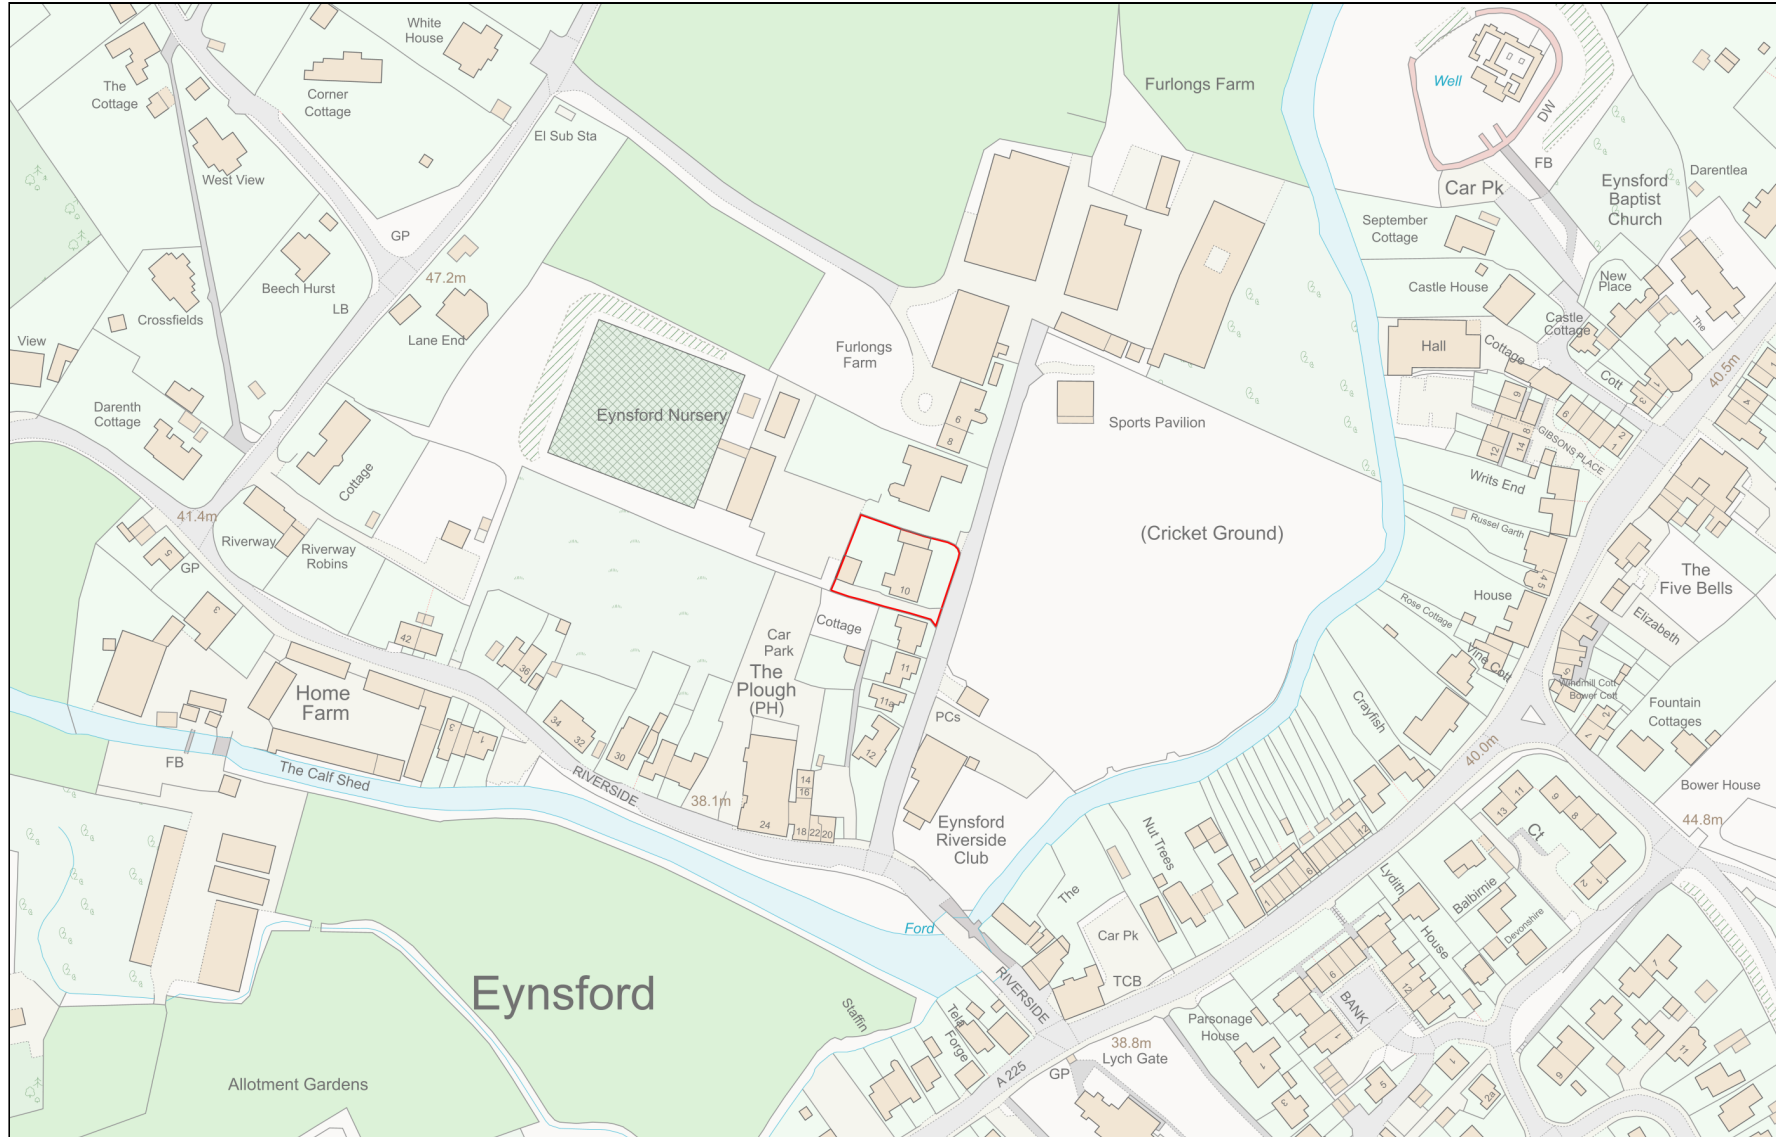

Planning Portal Reference: PP-12902781v1