


KEY



- 140.44 - Existing Height
- TWL 140.49 - Existing Height on top of object
- 140.15 - Proposed Height
- DL 140.15 - Proposed Height on top of object
- FFL - Proposed Finished Floor Level

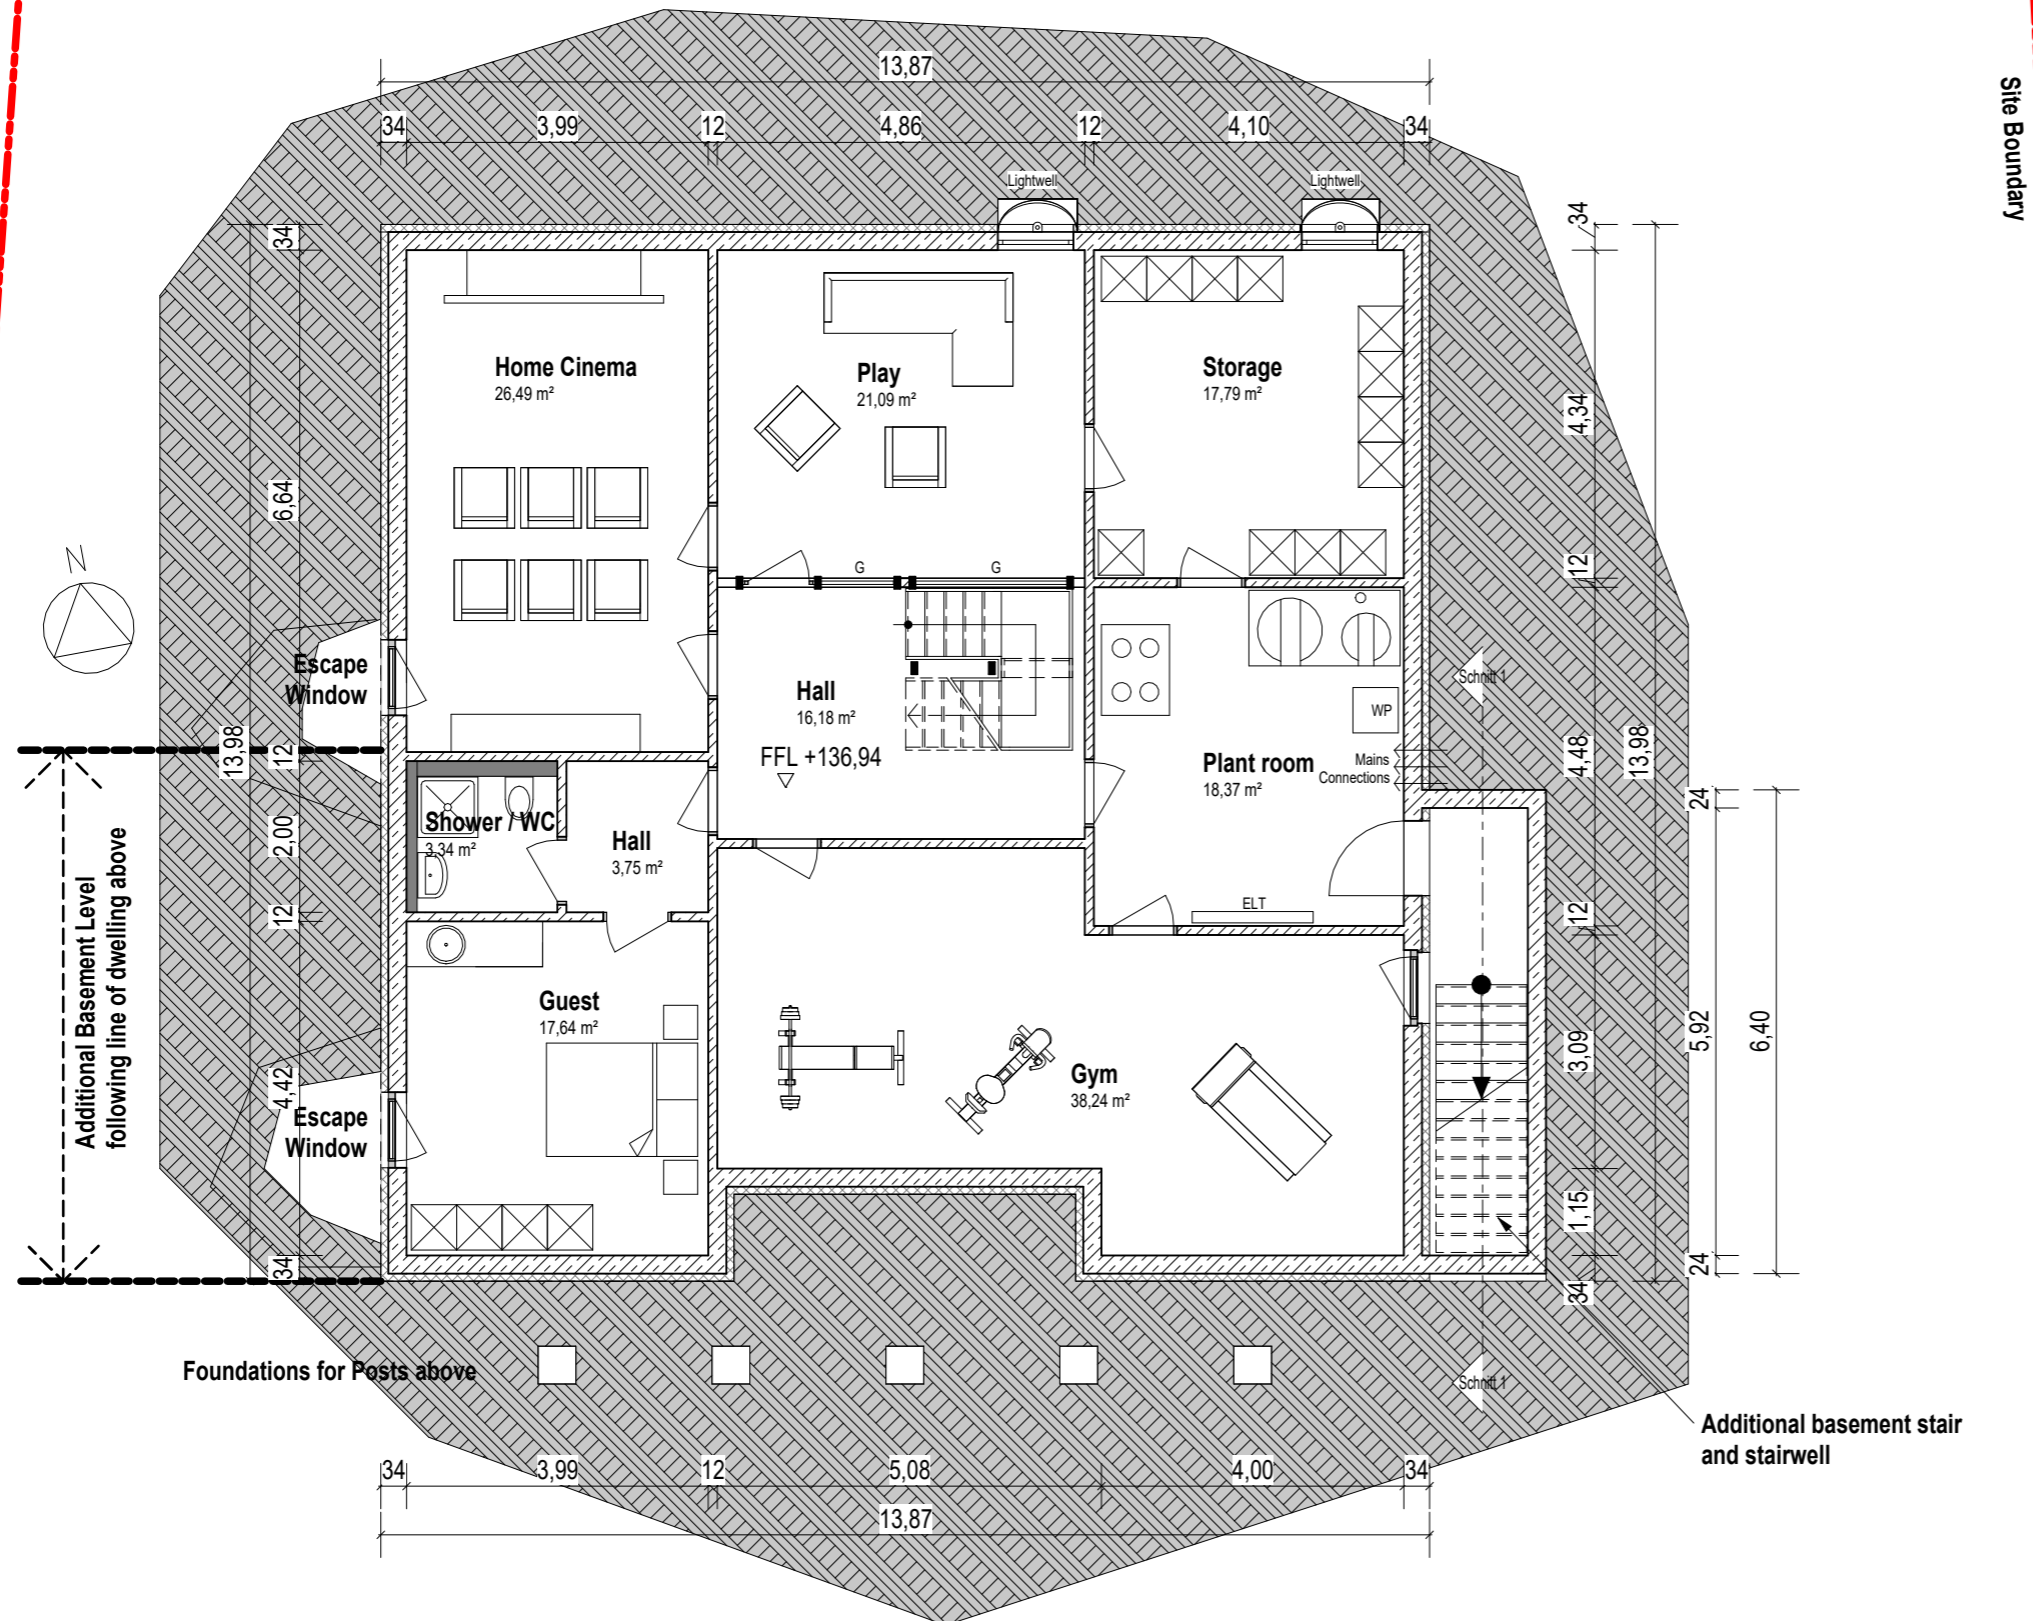

Project: **Amended basement layout with additional stair and stairwell to original layout with Planning Ref.: 23/00473/FUL**

Drawing: **Proposed Amended Basement Level**

DWG Nr.: **DW-100**

Index:

Site.: **Tylers, St. Nicholas Drive, Sevenoaks, Kent, TN13 1JB**

Client: **Mr. & Mrs. Dittrich**

Scale: **1 : 100 @ A3**

Date: **17.04.2024**

LOWE-DPM

Lowe Design & Project Management
Schützenstraße 3A, 46342 Velen
Tel. 0049 2863 3729753
info@lowe-dpm.de