


SIDE EAST EXISTING ELEVATION -170

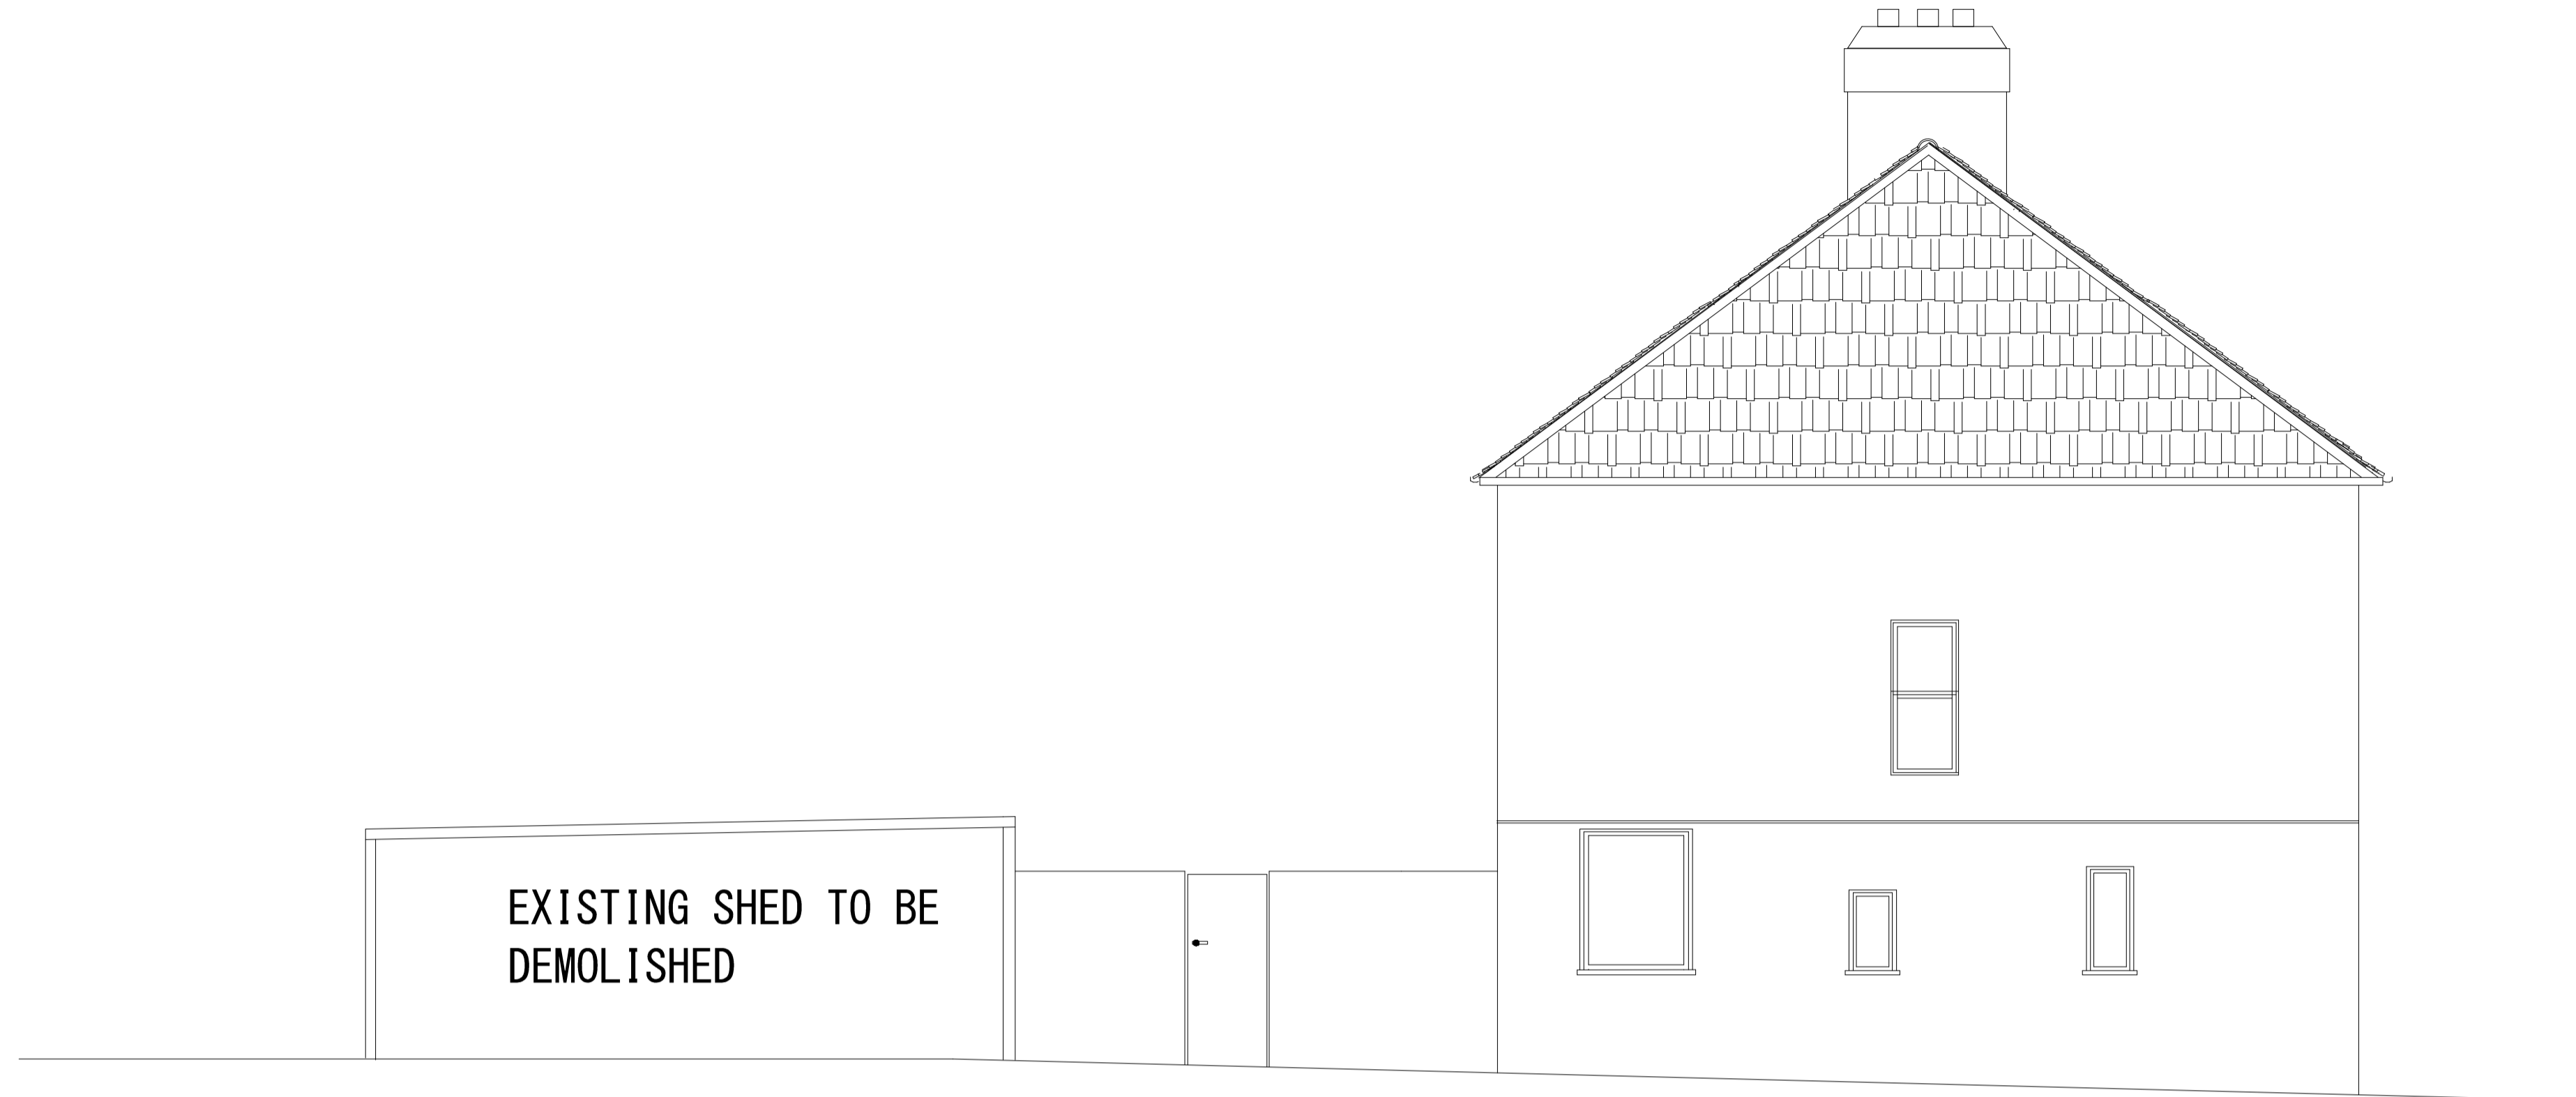

SIDE WEST EXISTING ELEVATION -172

