



Existing elevation A-A (street elevation)

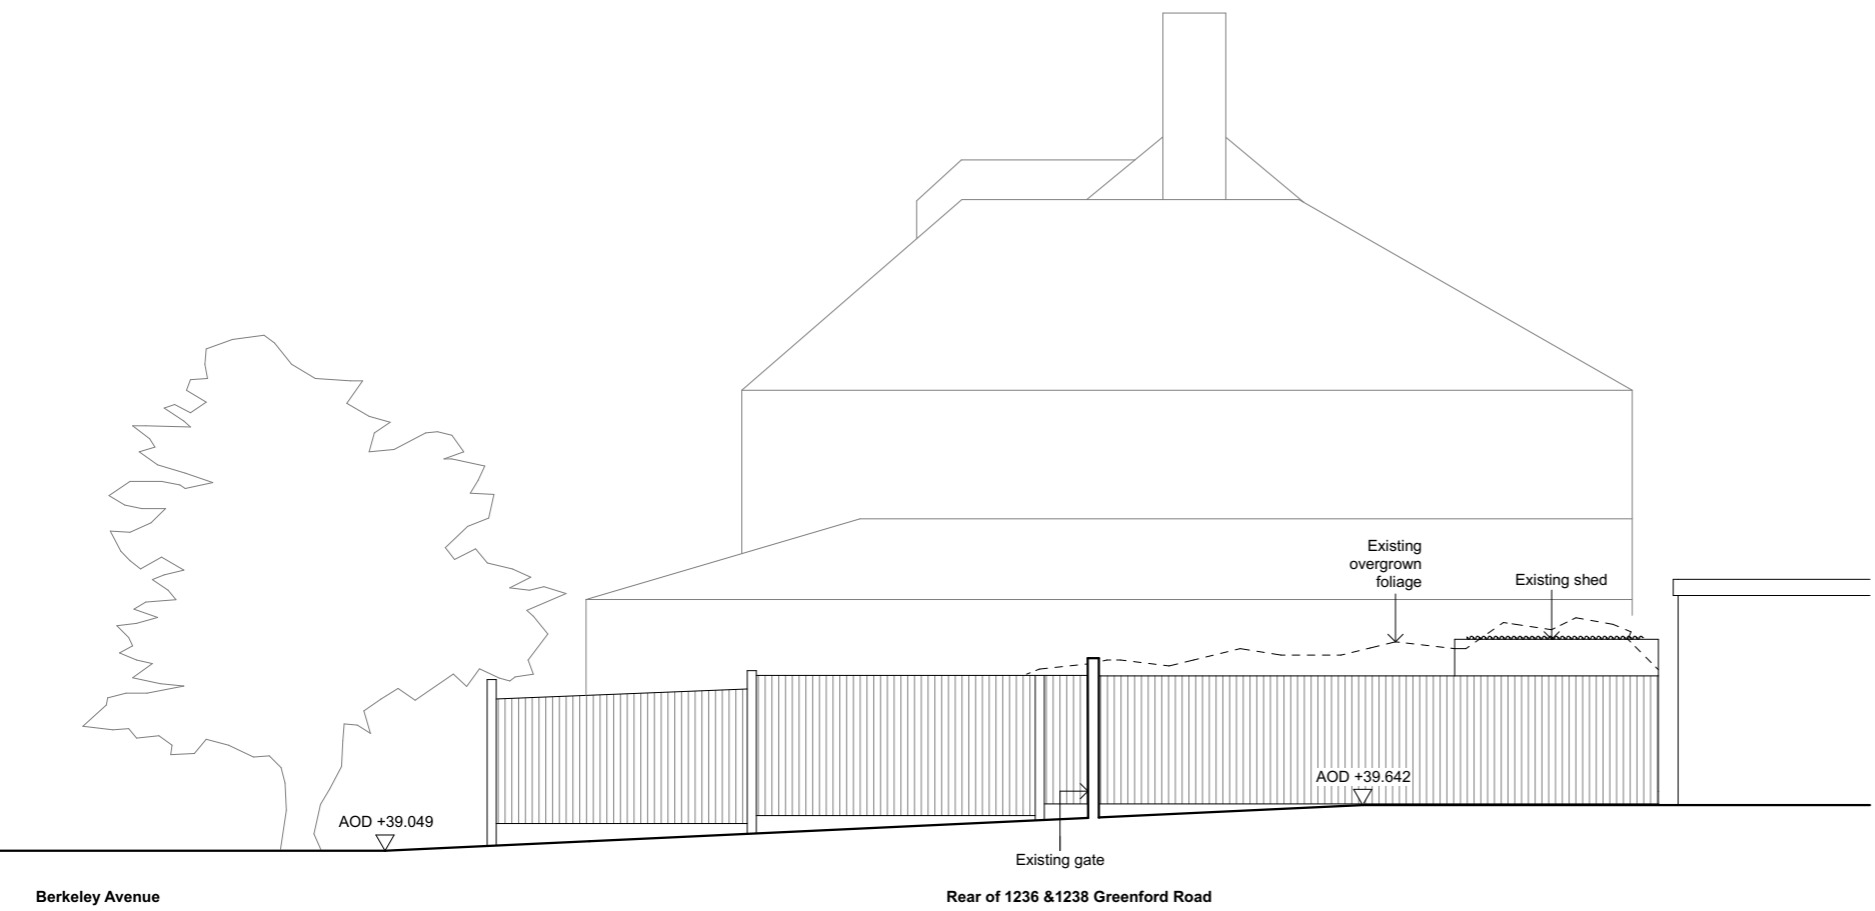


Proposed elevation B-B

**General notes**  
 All illustrated material is subject to copyright. Unless otherwise agreed in writing, all rights to use this document are subject to payment of Architect's charges.

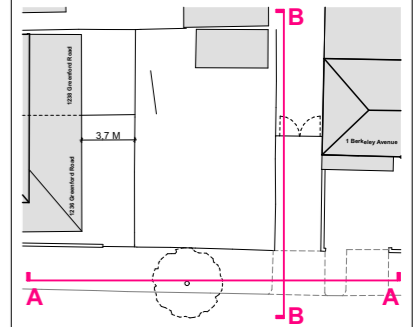

**Key**

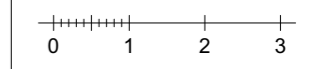

**Satish Jassal Architects**  
 19 Wharfedale Road  
 London  
 N1 9SB  
 contact@satishjassal.co.uk  
 Tel: 0207 837 4511

Job Title  
**Rear of 1236 & 1238 Greenford Rd**  
 Greenford  
 Middlesex  
 UB6 0HH

Drawing Name  
**Existing elevations A-A and B-B**

Drawing Status  
**Planning**

Drawn by  
 GI Date  
 02.04.24

Checked by  
 SJ Date  
 02.04.24

Drawing Scale  
**1:100 @A3**

Layout ID Status Revision  
**203-004-EX-ELE P2**