




Proposed elevation C-C

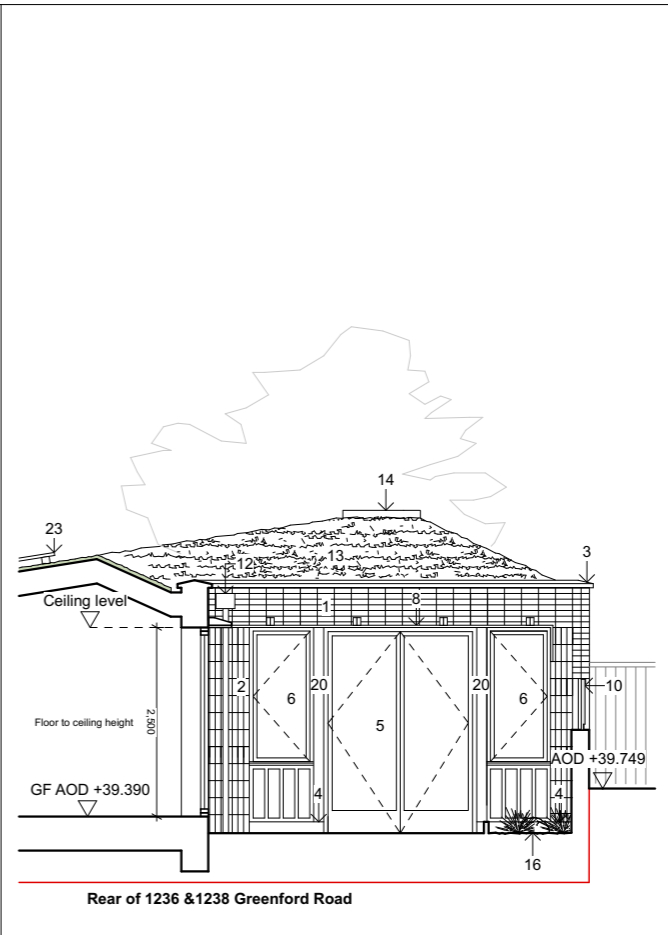

Courtyard elevation F-F

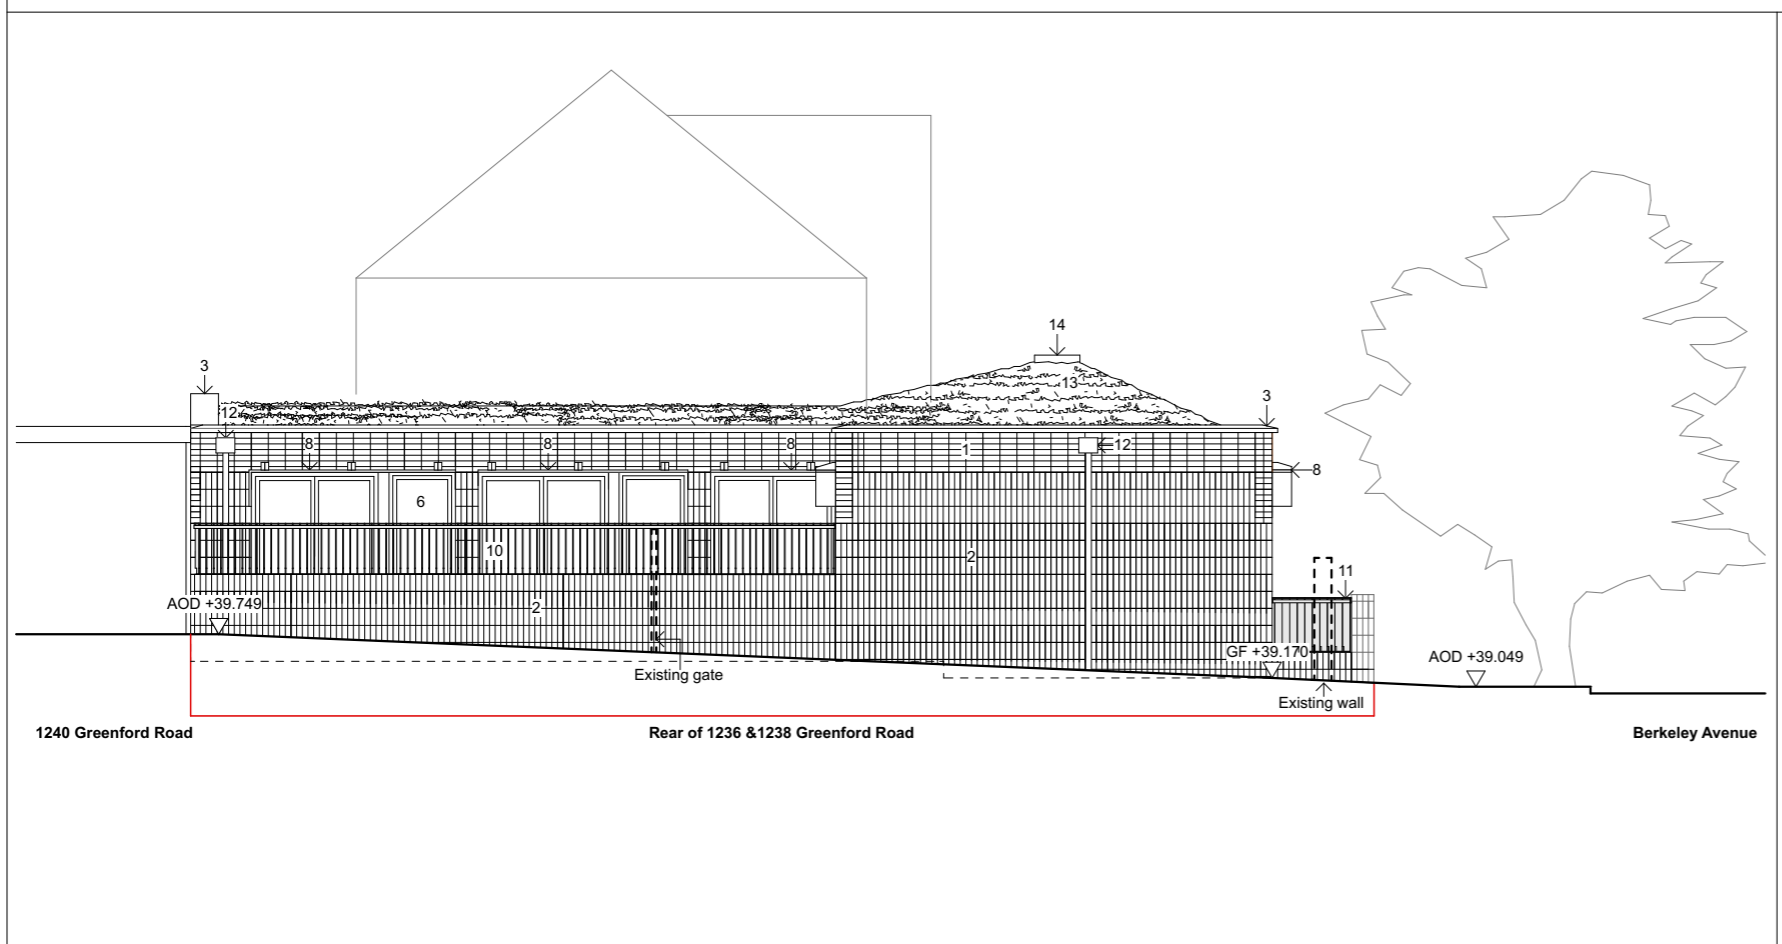


Proposed elevation D-D

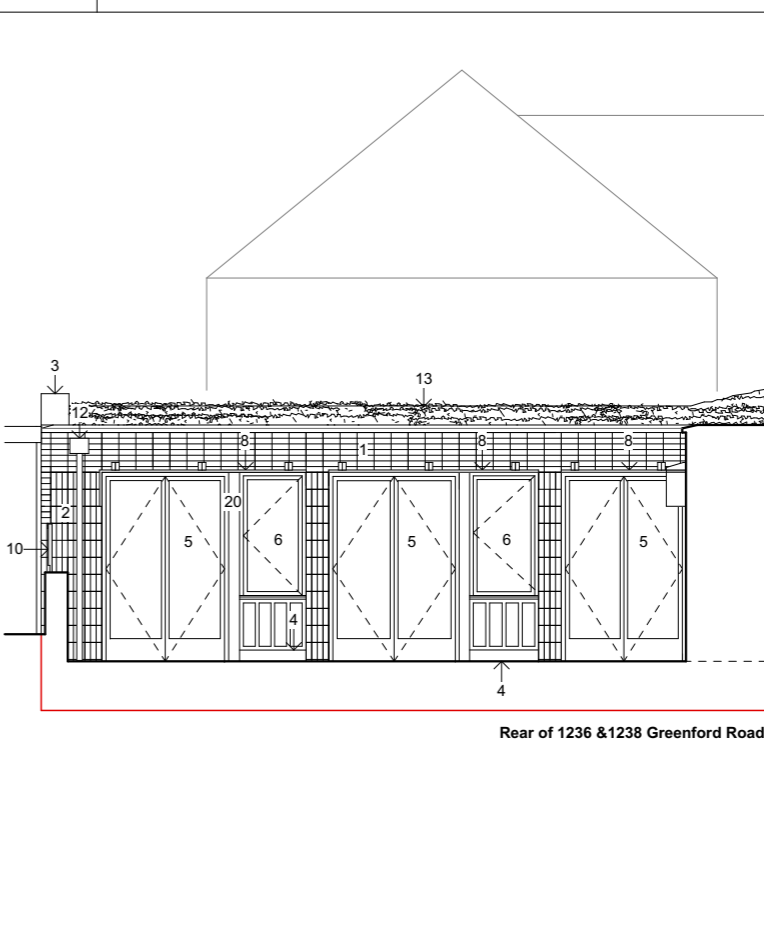

Courtyard elevation G-G

General notes
 All illustrated material is subject to copyright. Unless otherwise agreed in writing, all rights to use this document are subject to payment of Architect's charges.

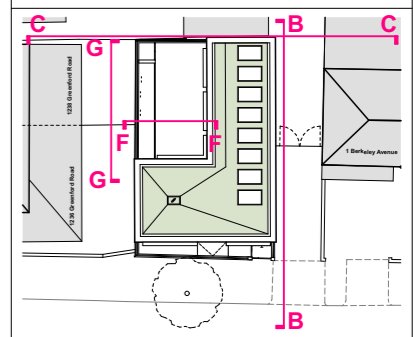

- Key**
- Material key**
- Horizontal stacked brick bond.
 - Vertical stacked brick bond.
 - White coping stone by Chilstone.
 - White stone base sill by Chilstone.
 - Oak framed glazed door.
 - Oak framed glazed casement window with oak infill panel.
 - Oak framed obscure glazed fixed window with oak infill panel.
 - PPC coloured metal brise soleils 10mm thick with bespoke brackets.
 - PPC coloured metal gate.
 - PPC coloured metal rails 10mm thick.
 - PPC coloured angled metal rails 10mm thick.
 - PPC coloured aluminium RWP and hopper.
 - Roof light.
 - Sedum green roof.
 - Swift bird nesting box.
 - Planting.
 - Oak framed door.
 - Oak framed glazed fixed window with oak infill panel below.
 - Oak framed full height glazed fixed window.
 - Oak framed infill panels.
 - Oak framed obscure glazed fixed window.
 - Oak framed obscure casement window with oak infill panel.
 - Solar panel.
 - Bin enclosure with oak timber doors.
 - Brick cycle store with oak bench above.
- Brick - Classic brick company dark multi red (TBC)
 PPC colour - Black (TBC)
 Planning Boundary
-

Satish Jassal Architects
 19 Wharfedale Road
 London
 N1 9SB
 contact@satishjassal.co.uk
 Tel: 0207 837 4511

Job Title
Rear of 1236 & 1238 Greenford Rd
 Greenford
 Middlesex
 UB6 0HH

Drawing Name
Proposed elevations C-C and D-D

Drawing Status
Planning

Drawn by GI	Date 02.04.24
Checked by SJ	Date 02.04.24

Drawing Scale
1:100 @A3

Layout ID 203-011-GA-ELE	Status	Revision P2
------------------------------------	--------	-----------------------