


1 Berkeley Avenue

Rear of 1236 & 1238 Greenford Road


1238 Greenford Road

Existing elevation C-C

General notes
 All illustrated material is subject to copyright. Unless otherwise agreed in writing, all rights to use this document are subject to payment of Architect's charges.

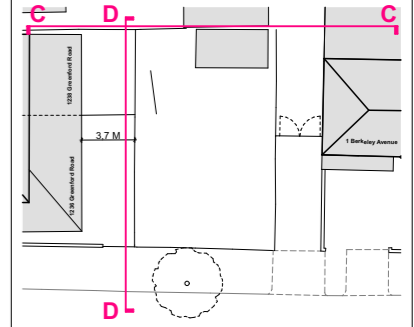


Key

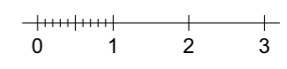

Satish Jassal Architects
 19 Wharfdale Road
 London
 N1 9SB
 contact@satishjassal.co.uk
 Tel: 0207 837 4511

Job Title
Rear of 1236 & 1238 Greenford Rd
 Greenford
 Middlesex
 UB6 0HH

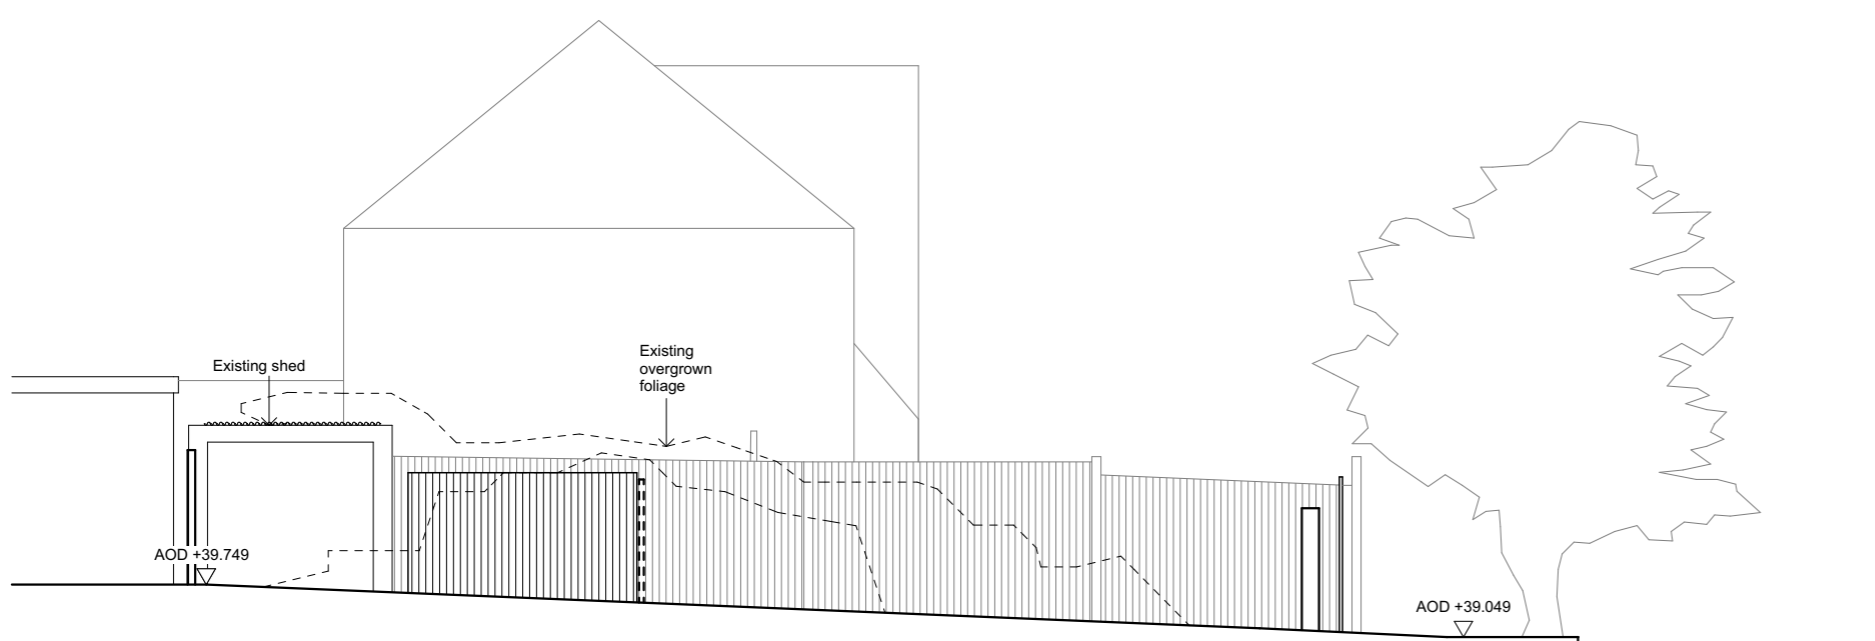

1240 Greenford Road

Rear of 1236 & 1238 Greenford Road

Berkeley Avenue

Proposed elevation D-D

Drawing Name
Existing elevations C-C and D-D

Drawing Status
Planning

Drawn by
 GI

Date
 02.04.24

Checked by
 SJ

Date
 02.04.24

Drawing Scale
1:100 @A3

Layout ID
203-005-EX-ELE

Status
P2

Revision