


EXISTING BLOCK PLAN

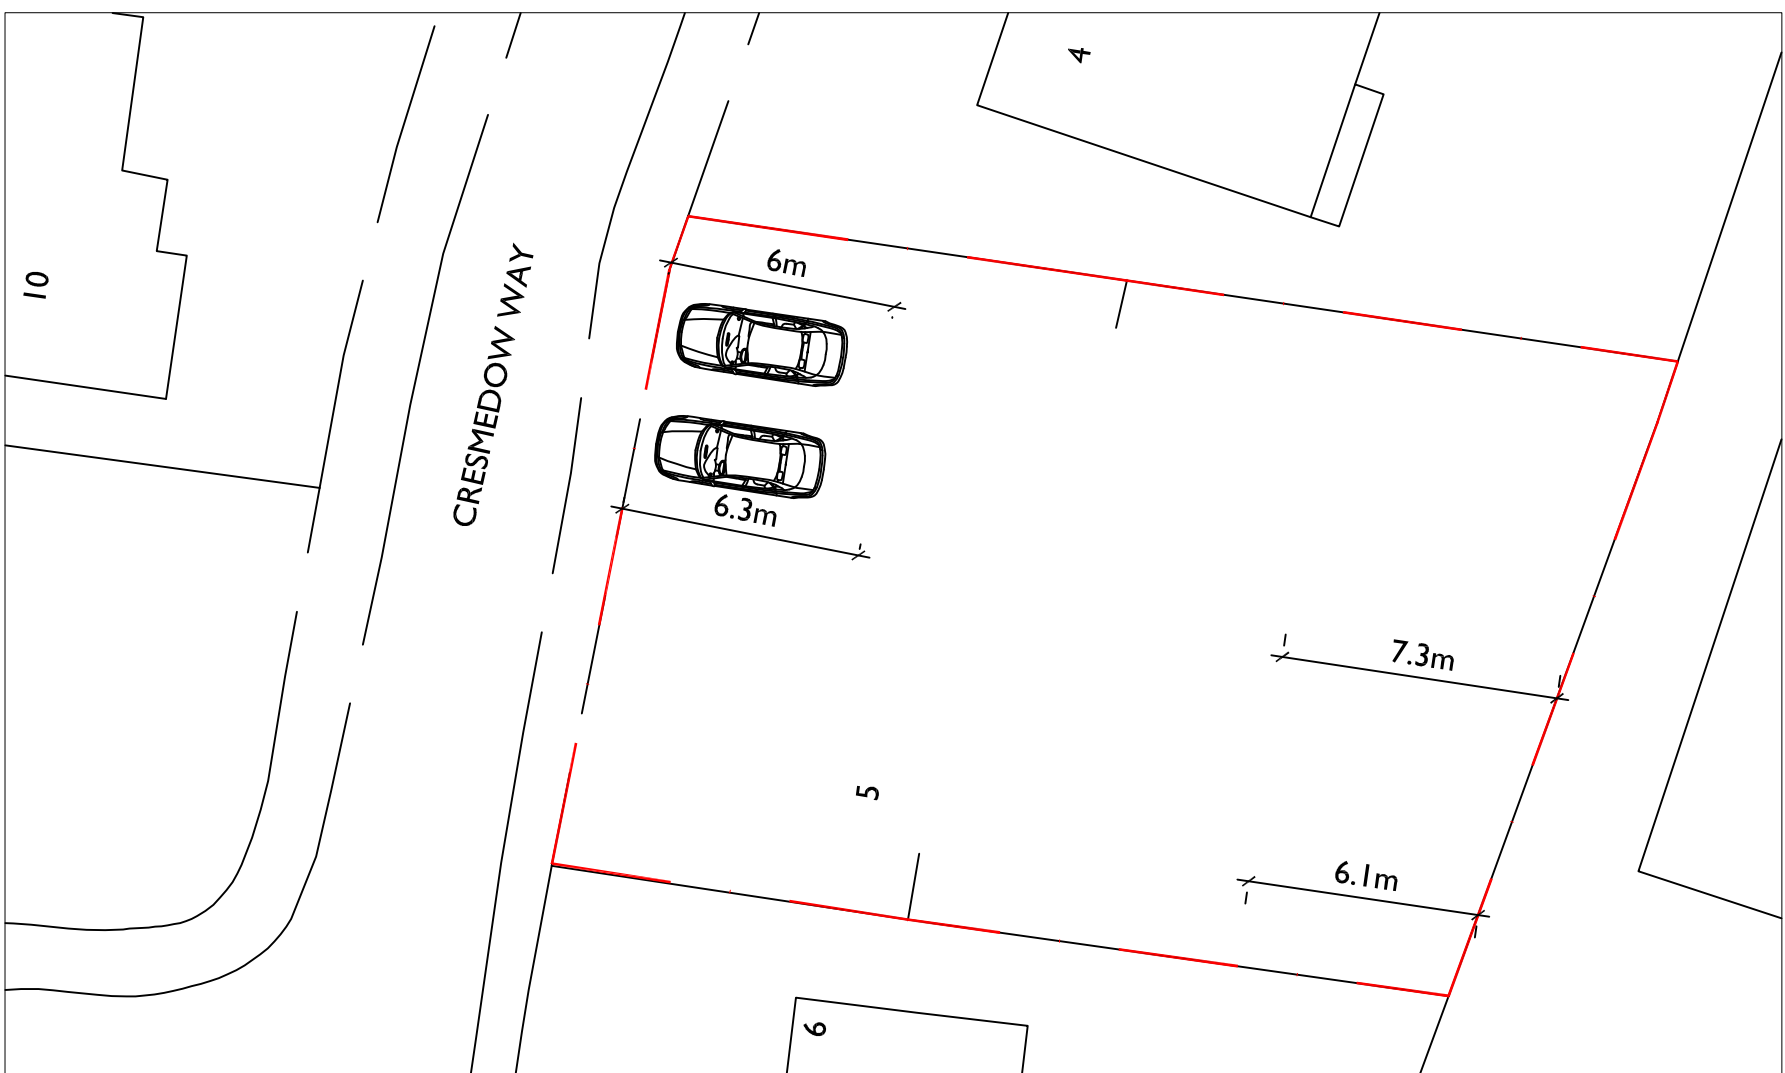

PROPOSED BLOCK PLAN



0 10
I:200 metres

Do not scale from this drawing. All measurements to be checked on site. Any discrepancies, contact the issuer.

Lara Turner Architectural Services	Rose Cottage High Street Rattlesden Bury St Edmunds Suffolk IP30 0RA	Lara Turner Architectural Services © tel: 01449 737428 e-mail: enquiries@ltaarchitectural.co.uk
	PROJECT: EXTENSIONS - 5 CRESMEDOW WAY, ELMSWELL IP30 9GL	

DETAIL: **EXISTING & PROPOSED
BLOCK PLANS**

Scale: **I:200@A3**

Date: **March 2024**

JOB No. **CWKPI123**

DRG No. **05**