


Location Plan

Site Address: 5, Cresmedow Way, Elmswell, IP30 9GL

Date Produced: 16-Apr-2024

Scale: 1:1250 @A3

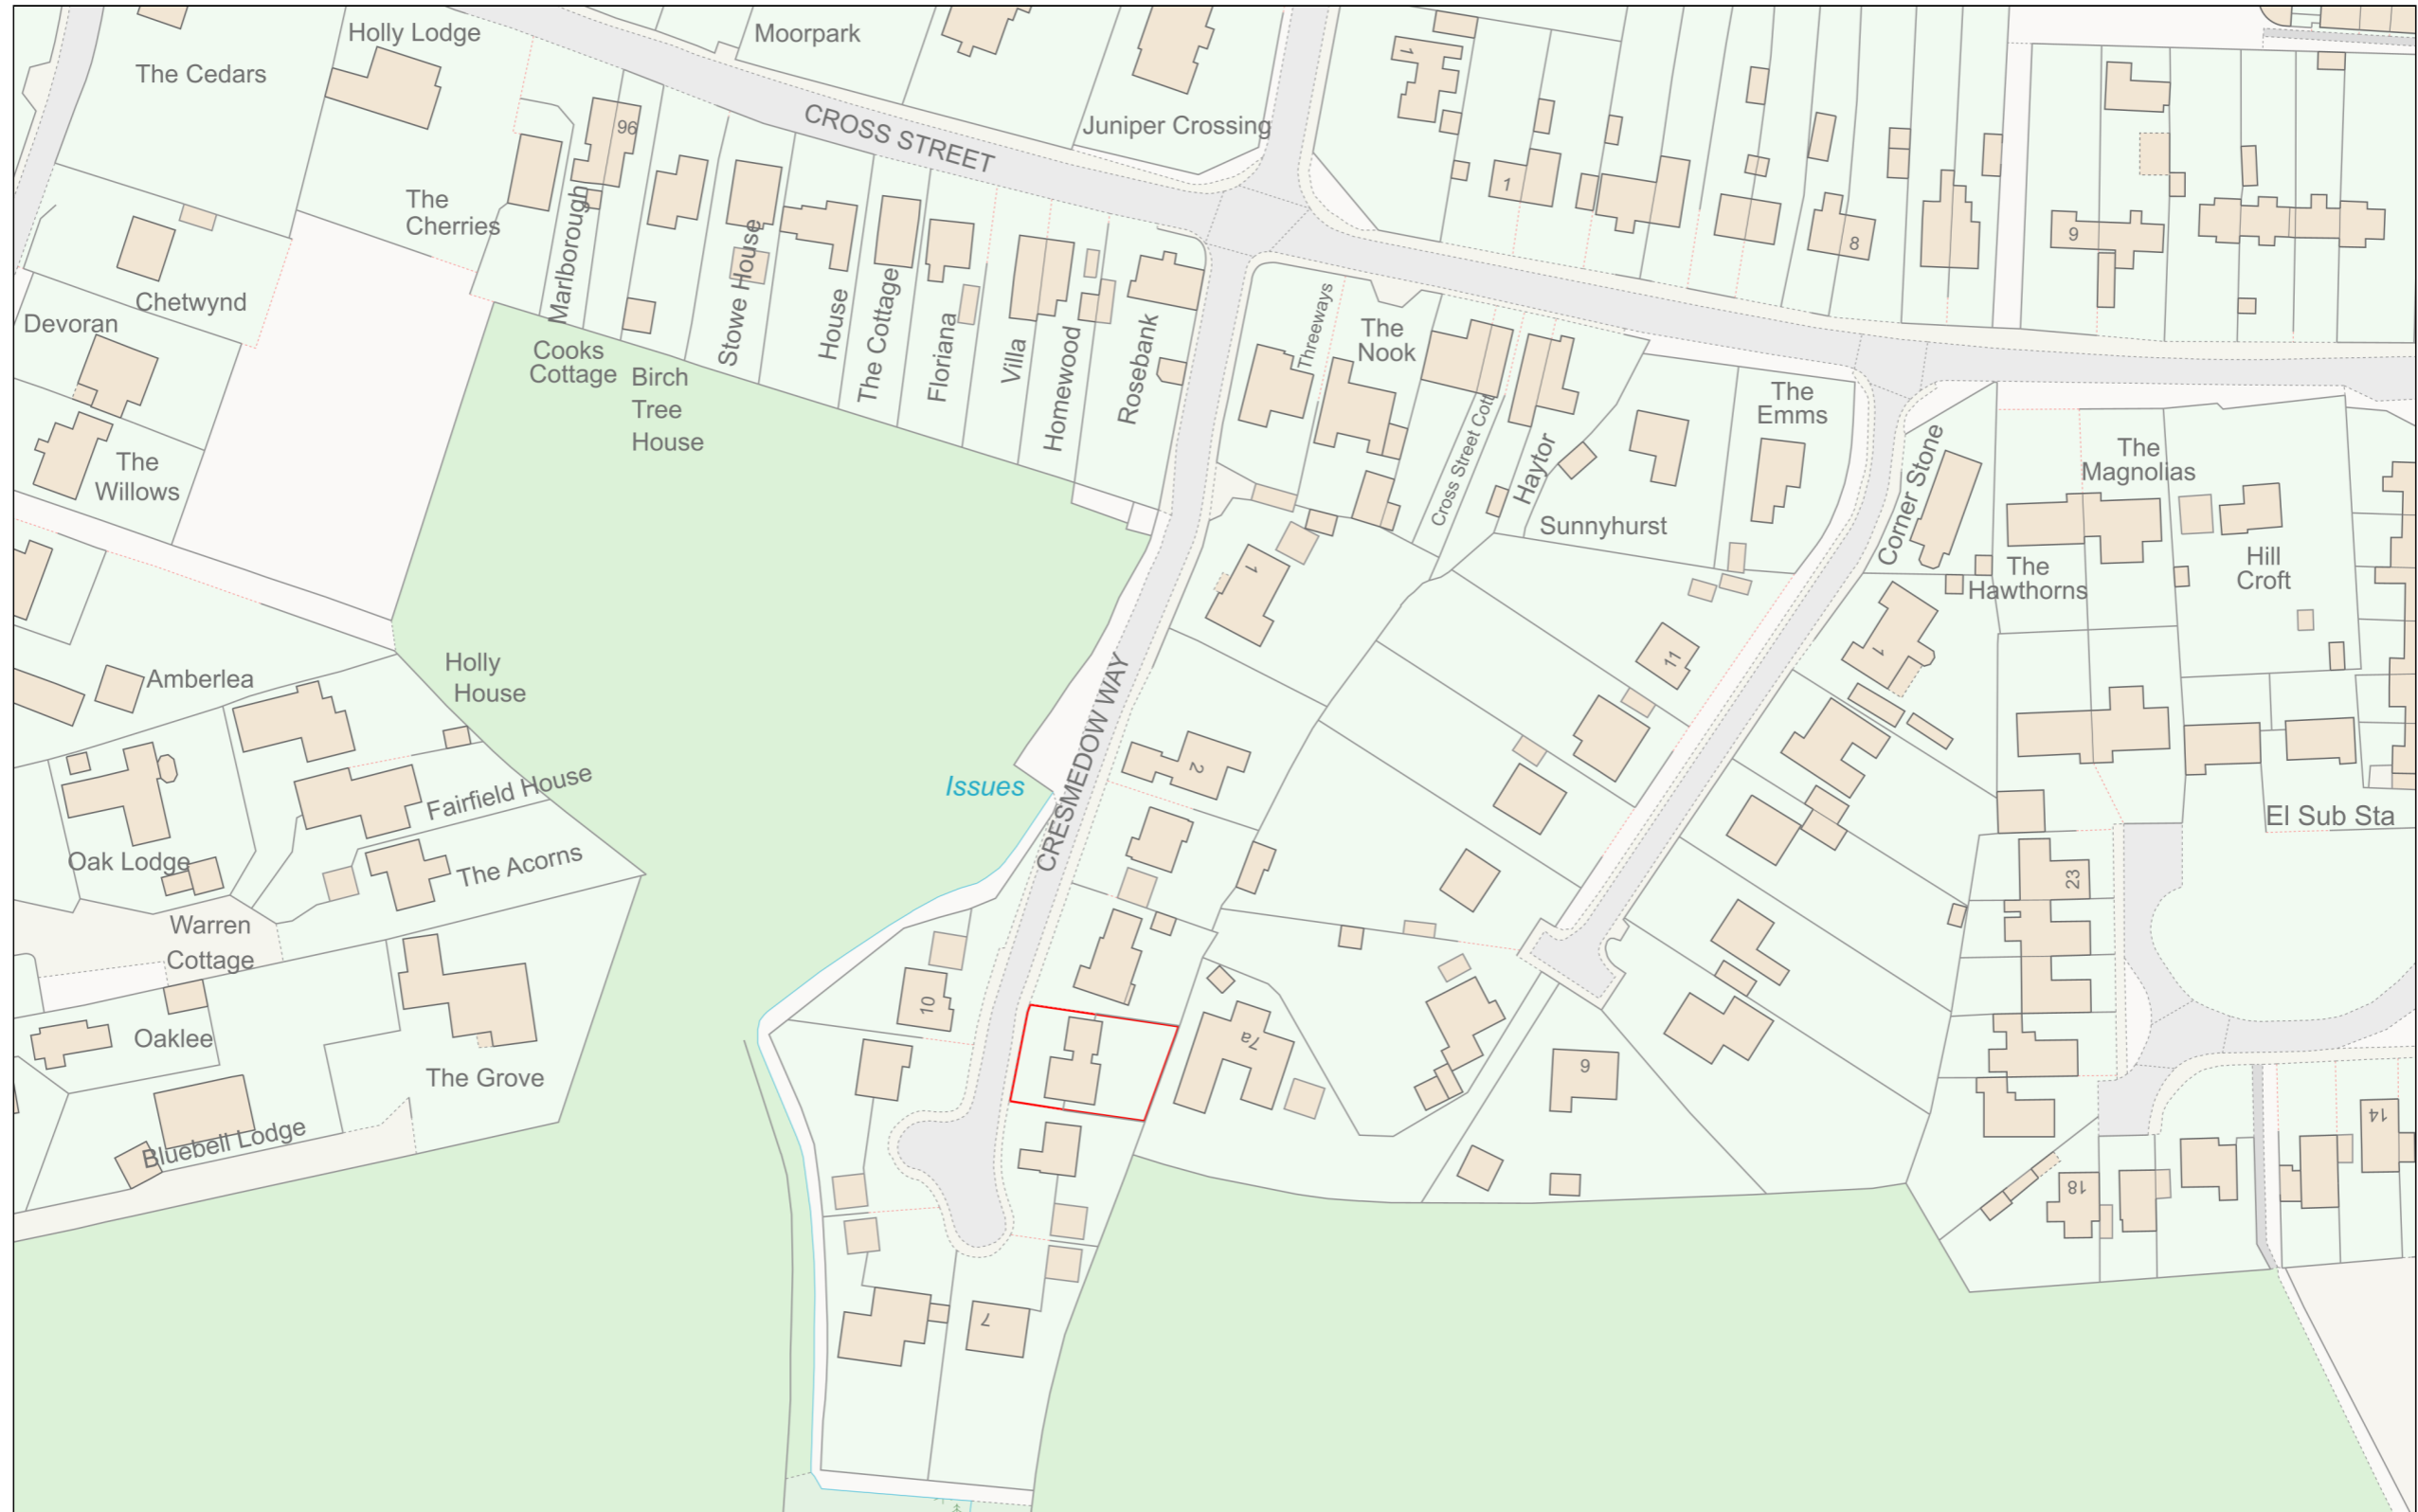

Planning Portal Reference: PP-12938298v1

