

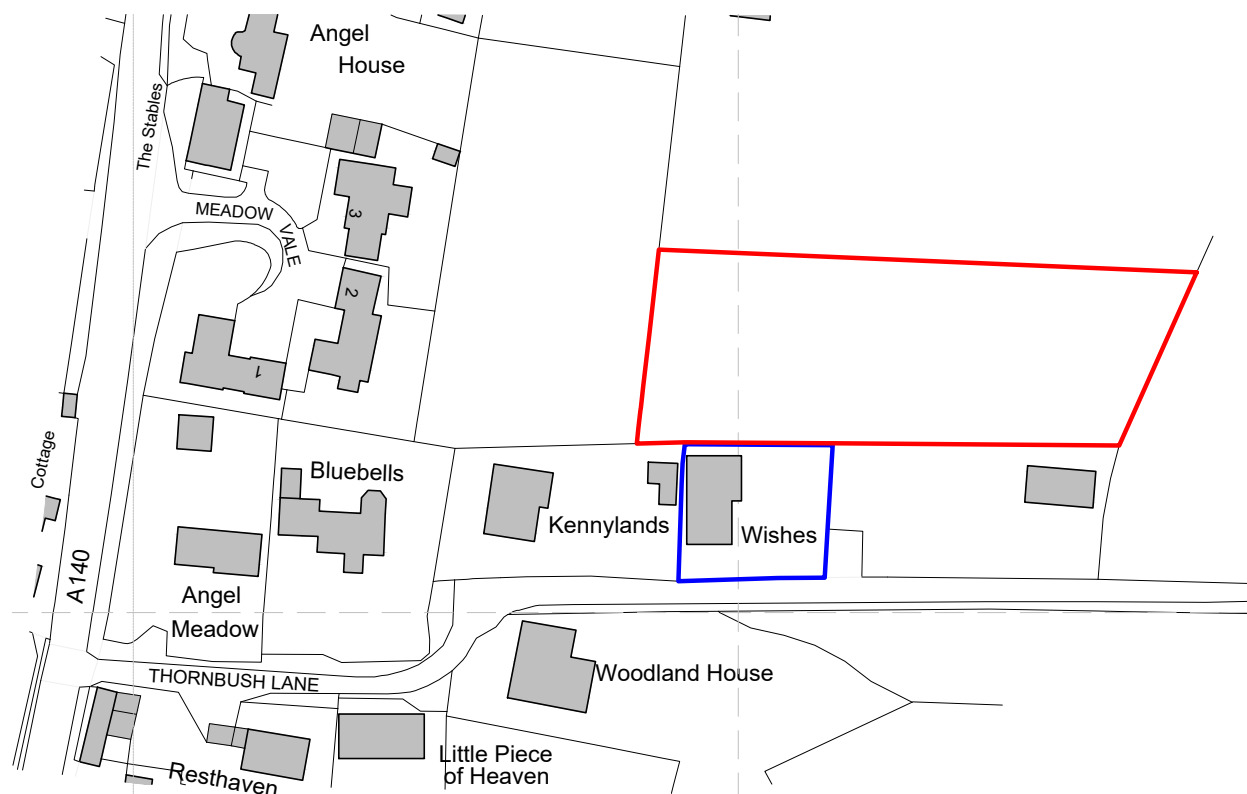


© This drawing and design are copyright.

Do not scale from this drawing. Use only figured dimensions. If in doubt, ask. All dimensions are to be checked on site. Any discrepancies should be reported immediately to the Architect.

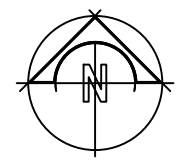

Ordnance Survey, (c) Crown Copyright 2024. All rights reserved. Licence number 100022432

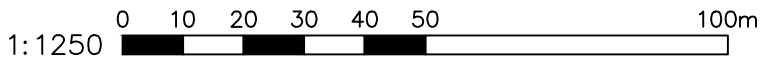

DATE	REV	DESCRIPTION	DRAWN
PatrickAllen&Associates Architects			
architects@patrickallen.org.uk		2 Grange Business Centre Tommy Flowers Drive Grange Farm Kesgrave, Ipswich Suffolk, IP5 2BY	
www.patrickallen.org.uk			
+44 (0)1473 620660			
Project Proposed solar panels at: Land off Thornbush Lane, Stonham Aspal, Stowmarket, IP14 5DN			
Client Ricky & Jo Chadwick			
Drawing Title Location Plan			
Drawing Status Preliminary			
Scale 1:1250	Paper Size A4	Date Feb 2024	Drawn JK
Drawing Number 4521-01		Drawing Rev B	
© 2022 Patrick Allen & Associates Limited Registered No: 4694261			