



For details of proposed plans & elevations please refer to drawing nos. 5721/4 & /5

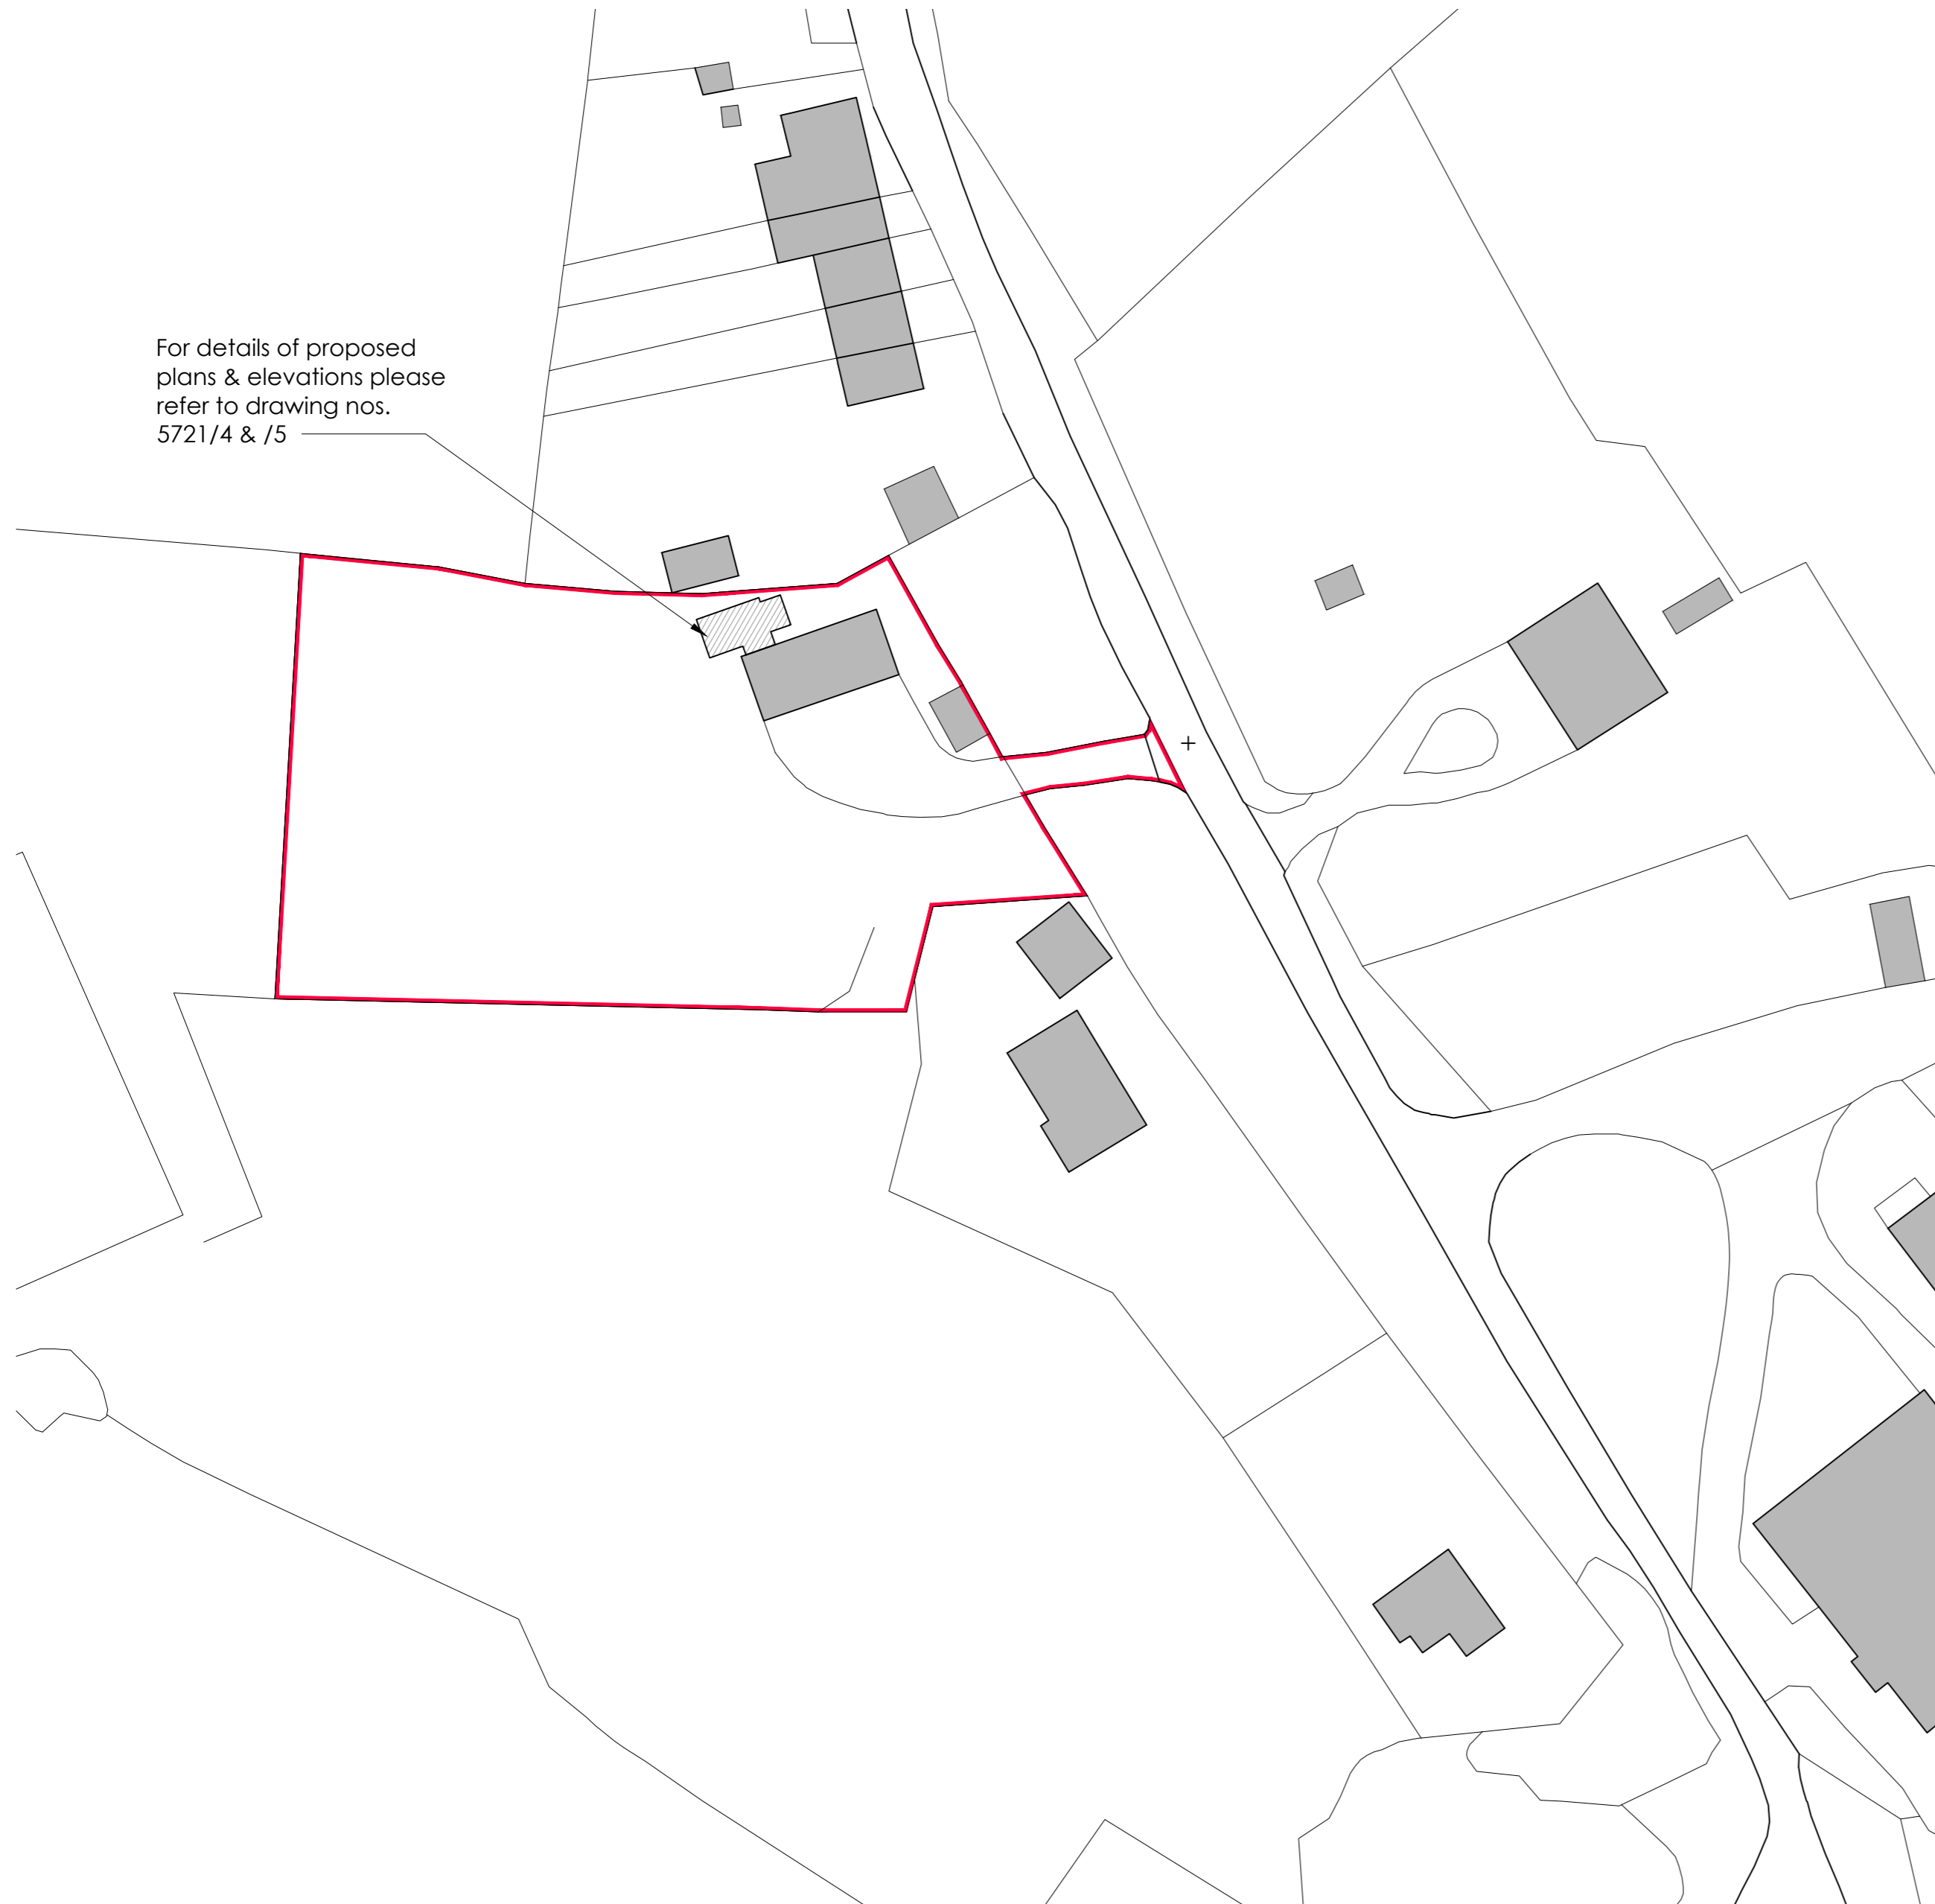

Block Plan

scale 1:500
0 5 10 15 20 25m

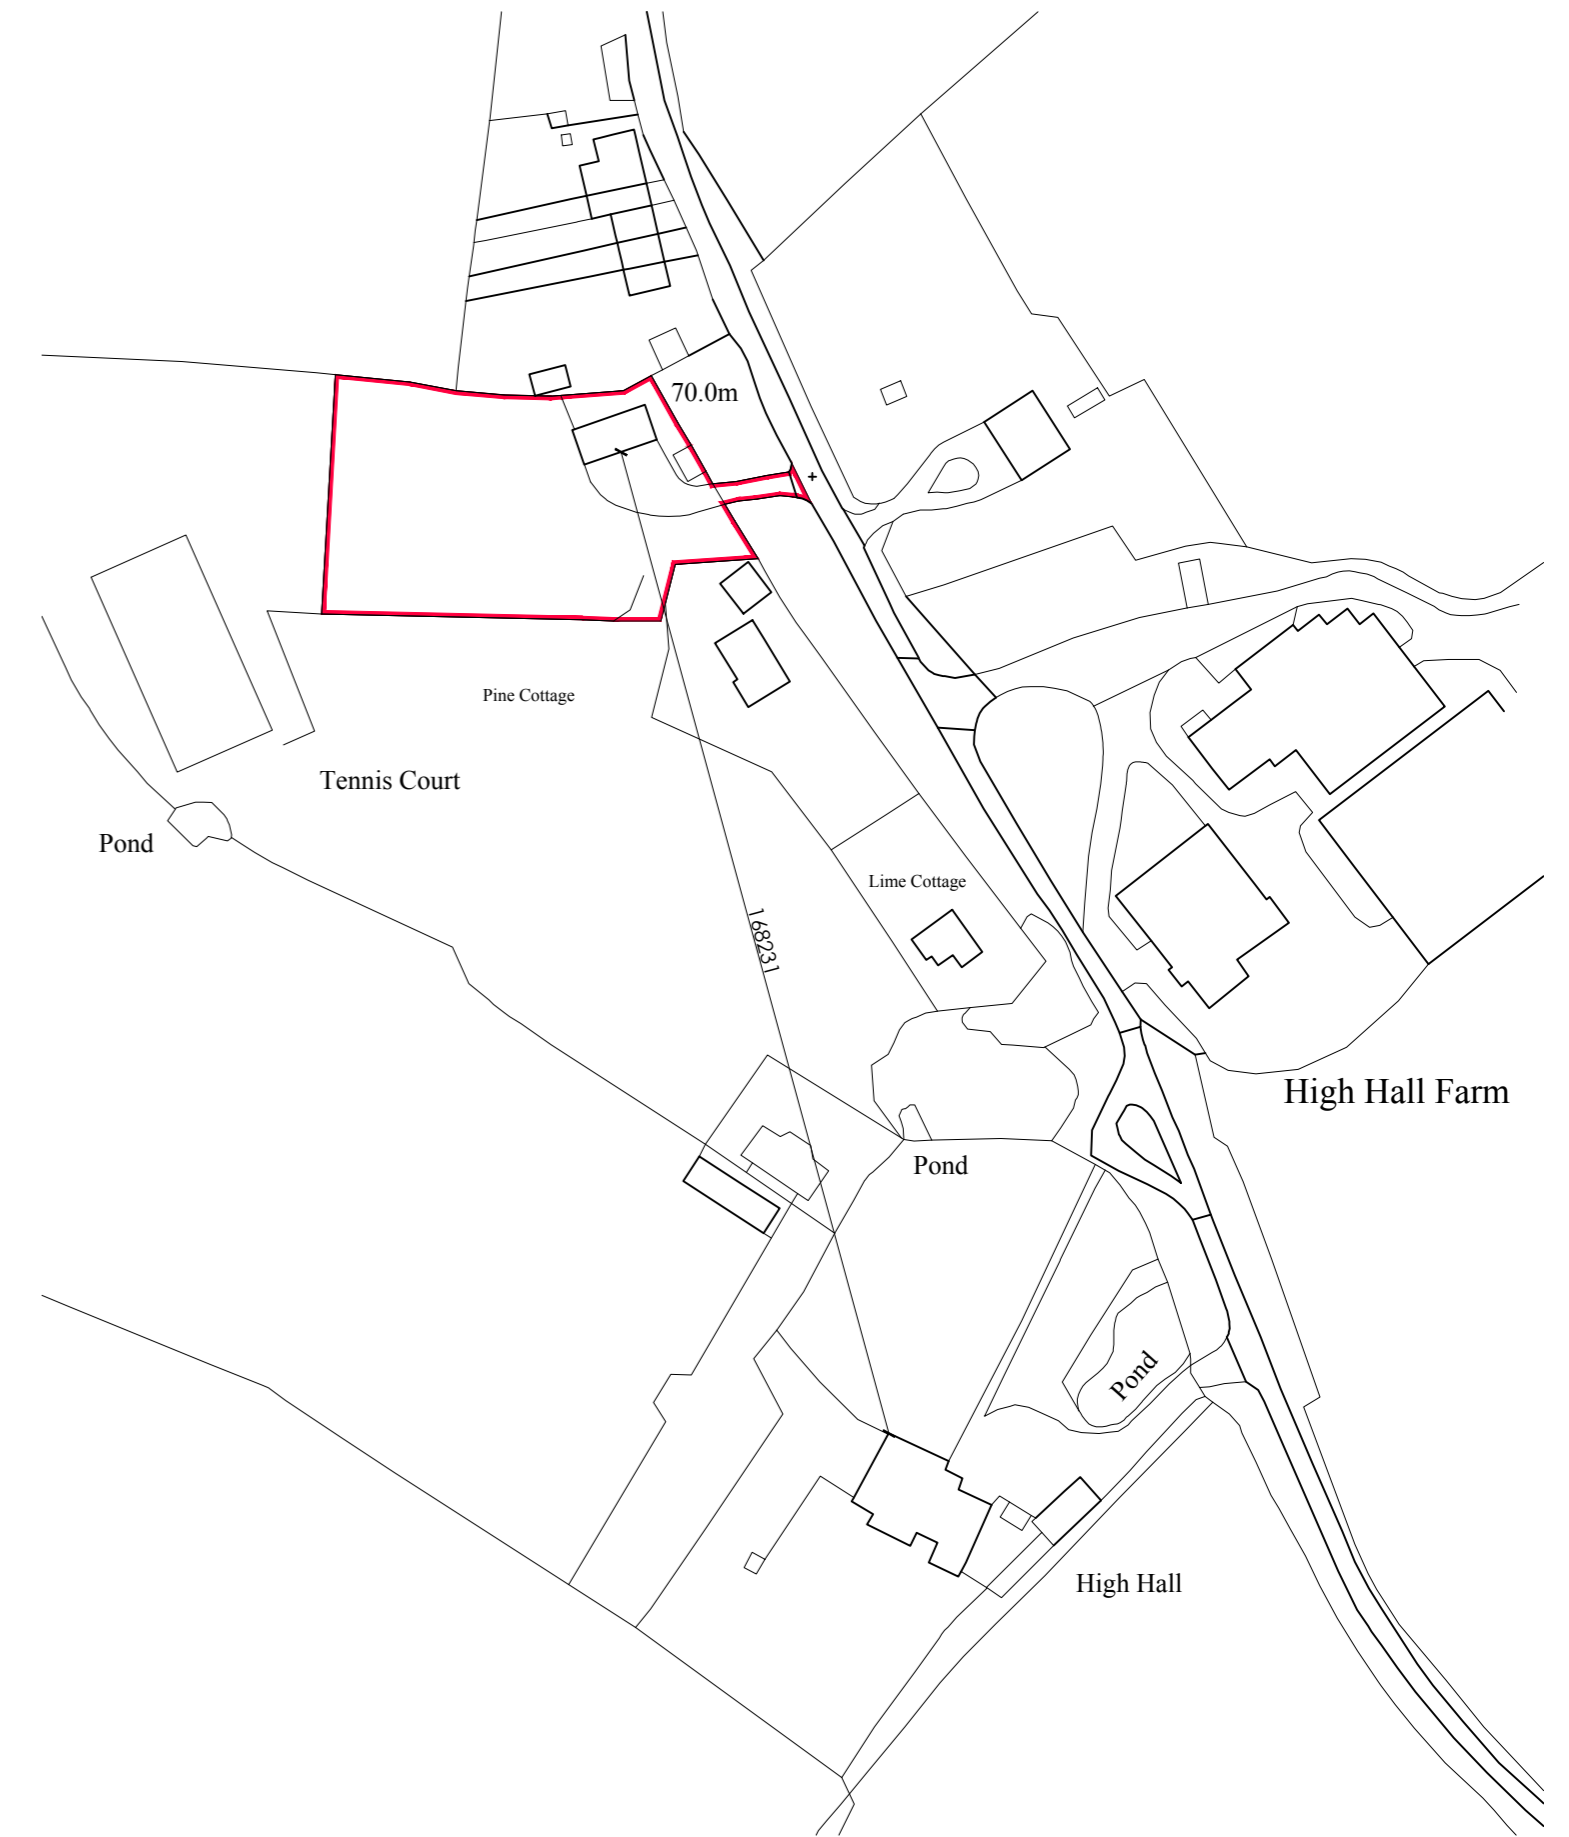

Site Location Plan

scale 1:1250
0 10 20 30 40 50 60 70m



LAST & TRICKER
PARTNERSHIP
3 Lower Brook Mews,
Lower Brook Street
Ipswich, Suffolk, IP4 1RA
01473 252961 / 01473 233129
www.lastandtricker.co.uk
info@lastandtricker.co.uk

Client: **Mr. A. Dovey**

Project: **Proposed Alterations & Extensions
at The Coach House,
High Hall Road,
Nettlestead,
Suffolk, IP8 4QT**

Drawing: **Proposed Block & Site Location
Plan**

Date: **May '21** Scale: 1:1250, 1:500 at A2 Drawn: **BR**

Job No: **5721** Drwg No: **6** Revision: **-**