



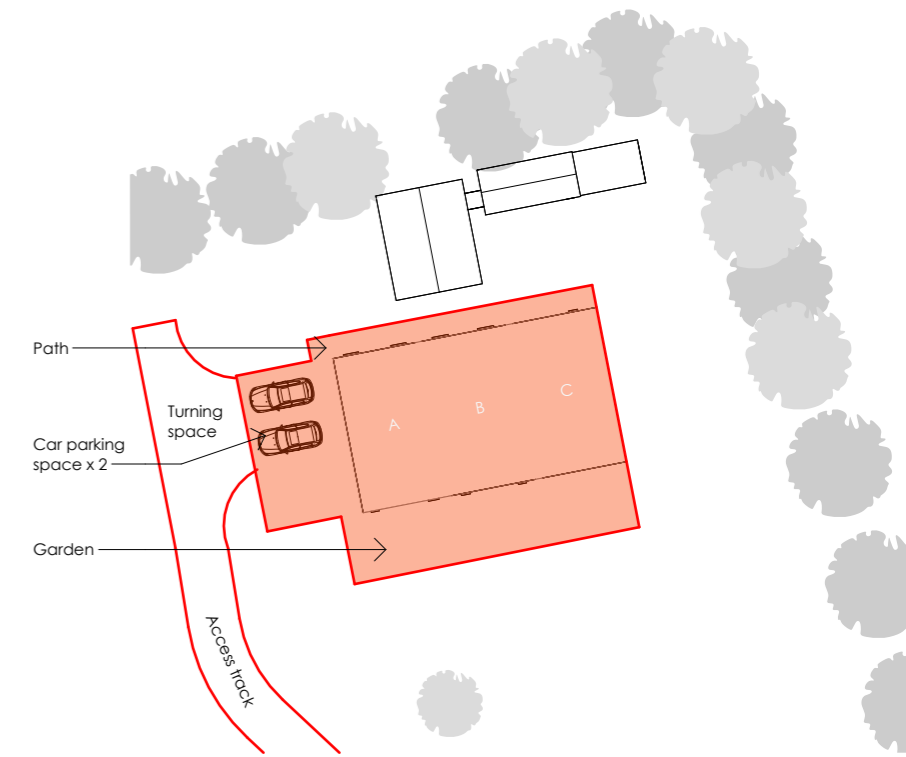


1 Site Location Plan Proposed

1 : 1250

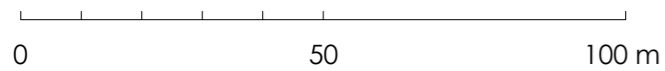

2 Block Plan Proposed

1 : 500

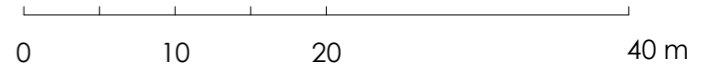


Curtilage for Class Q application

Building footprint: 184m²

Curtilage: 184 m²

Total footprint including curtilage: 368m²

Scale as indicated

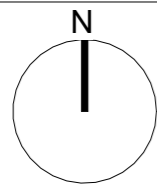

Rev	Date	Description

Client: Victoria and Julian Uff
 Project: **Nissen Huts, Newtown Meadow, Fingal Street, Worlingworth, Suffolk, IP13 7HR**
 Job: 2332
 Status: Planning submission
 Date Printed: 16/04/2024 12:06:05
 Drawn By: **VB** Checked By: **CN**

Drawing Title: **003** Drawing Title: *Site and Block Plans - Proposed*

Revision: Scale @ A3: **As indicated**

m o d e c e
 a r c h i t e c t s

4 The Old Fox Yard, Ipswich Street,
 Stowmarket, IP14 1AB
 T 01284 830085
 studio@modece.com
 www.modece.com

© COPYRIGHT Modece Architects Limited