

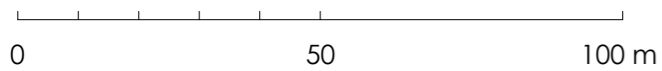


1 **Site Location Plan**
1 : 1250

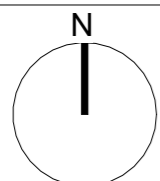

2 **Block Plan - Existing**
1 : 500

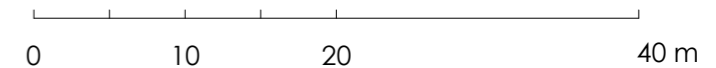

Scale as indicated

Rev	Date	Description

Client: *Victoria and Julian Uff*
 Project: **Nissen Huts, Newtown Meadow, Fingal Street, Worlingworth, Suffolk, IP13 7HR**
 Job: 2332
 Status: Planning submission
 Date Printed: 16/04/2024 12:06:04
 Drawn By: **VB** Checked By: **CN**

Drawing Title: **000** Drawing Title: *Site and Block Plans - Existing*
 Revision: Scale @ A3: **As indicated**



4 The Old Fox Yard, Ipswich Street,
 Stowmarket, IP14 1AB
 T 01284 830085
 studio@modece.com
 www.modece.com