


Existing Section  
1:100

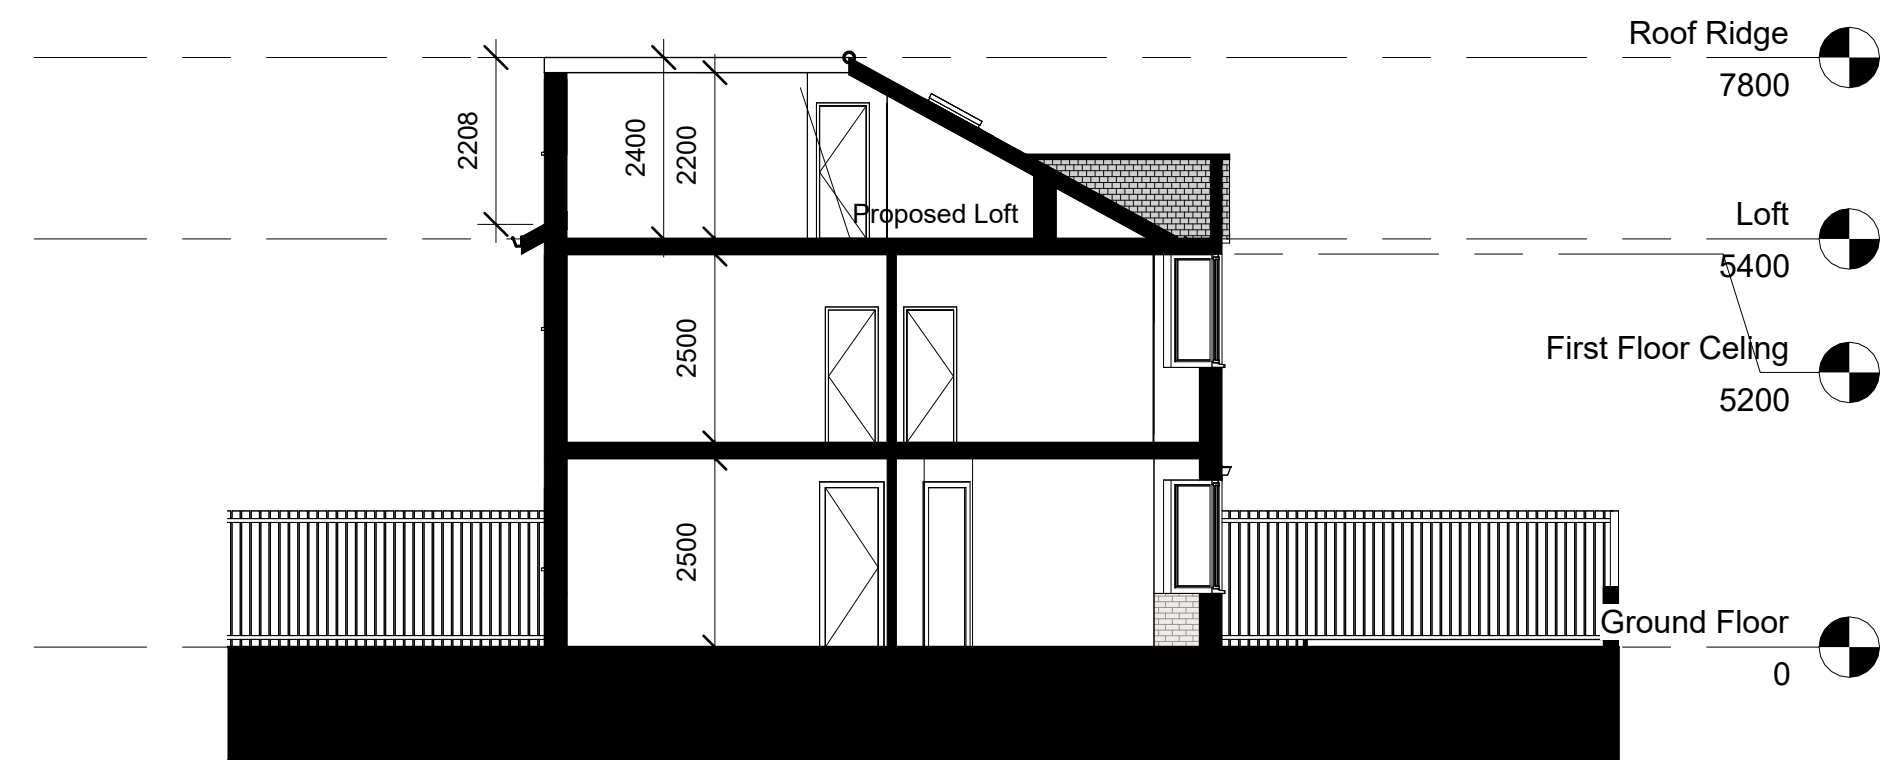

Existing Section  
1:100



Scale Bar 1:200 @ A1

MM ARCHITECTURE AND STRUCTURE SERVICES  
892 LONDON ROAD, THORNTON HEATH, SURREY  
CR7 7PB  
EMAIL [INFO@MMPLANNING.CO.UK](mailto:INFO@MMPLANNING.CO.UK)  
CONTACT 020 86840333  
Scale(@ A1): 1 : 100



Project  
26 Southend Lane, SE6 3AA

Client  
Owner

Drawing  
Sections Existing and Proposed

Number:  
A104

Date:  
18/04/2024