




Existing Ground Floor Plan  
1:100

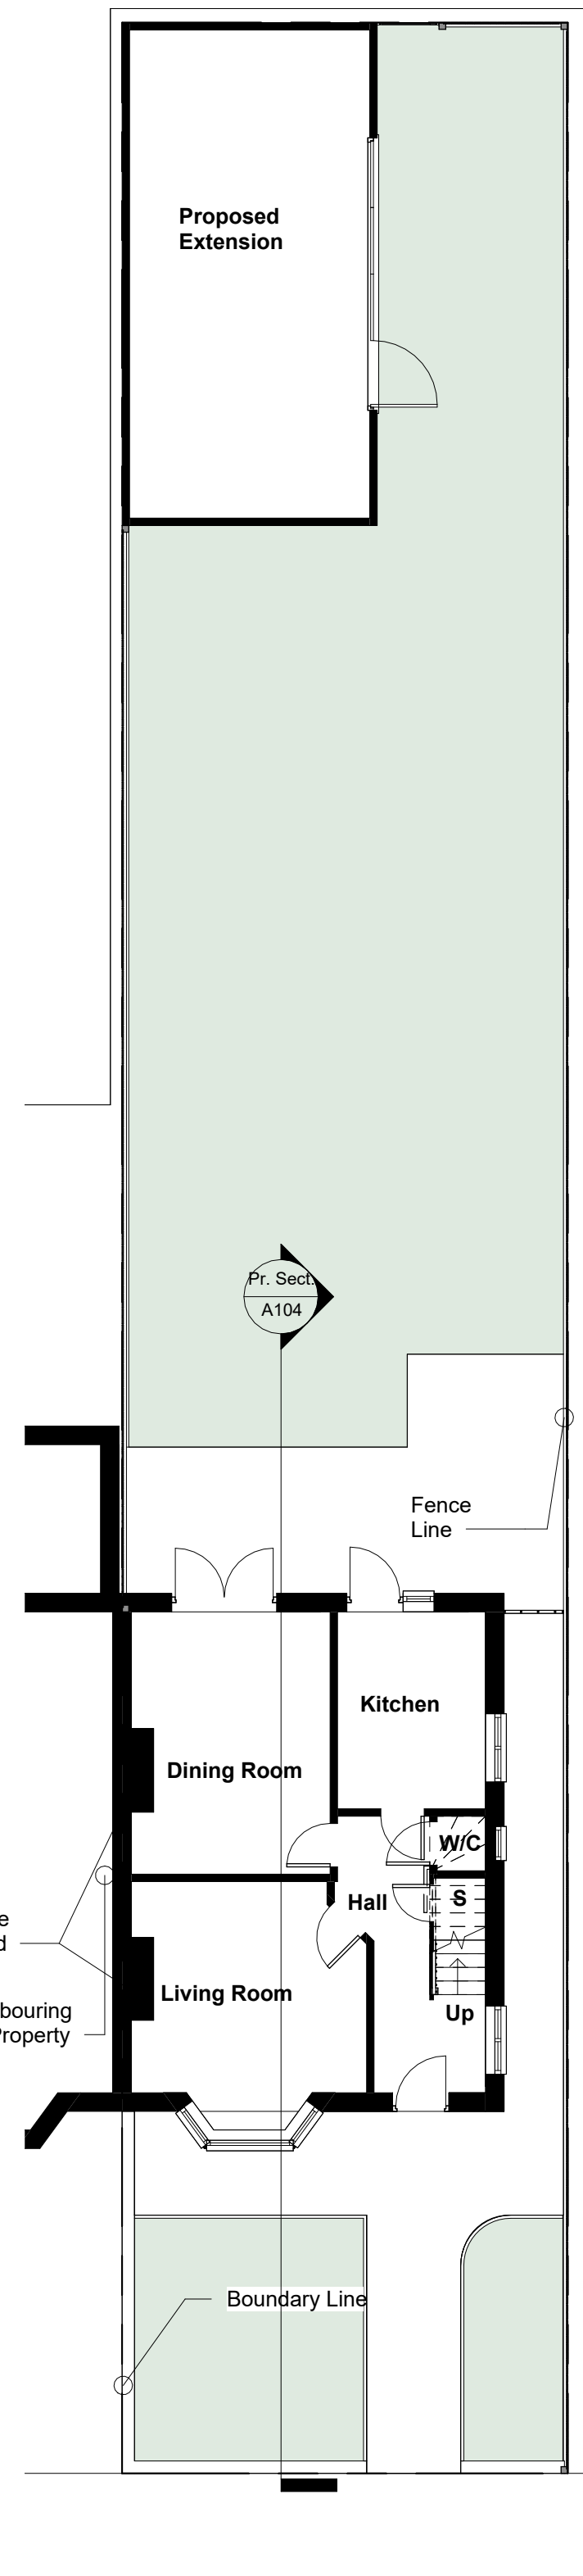


Proposed Ground Floor Plan  
1:100

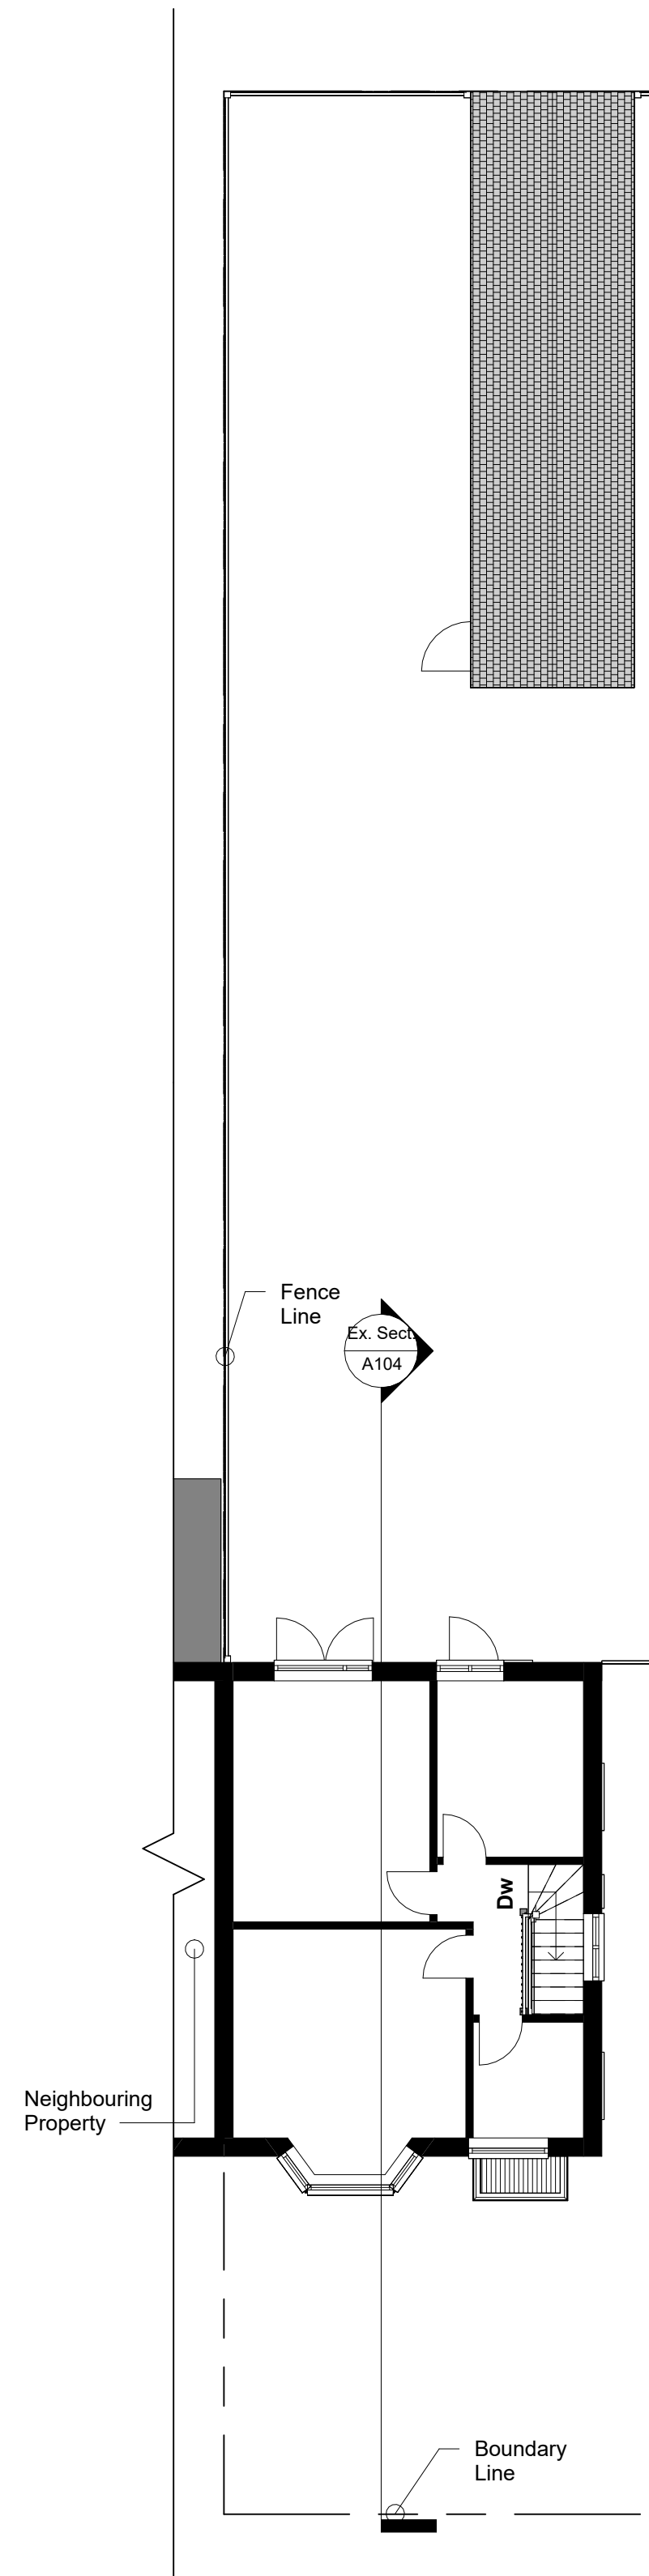


Existing First Floor  
1:100

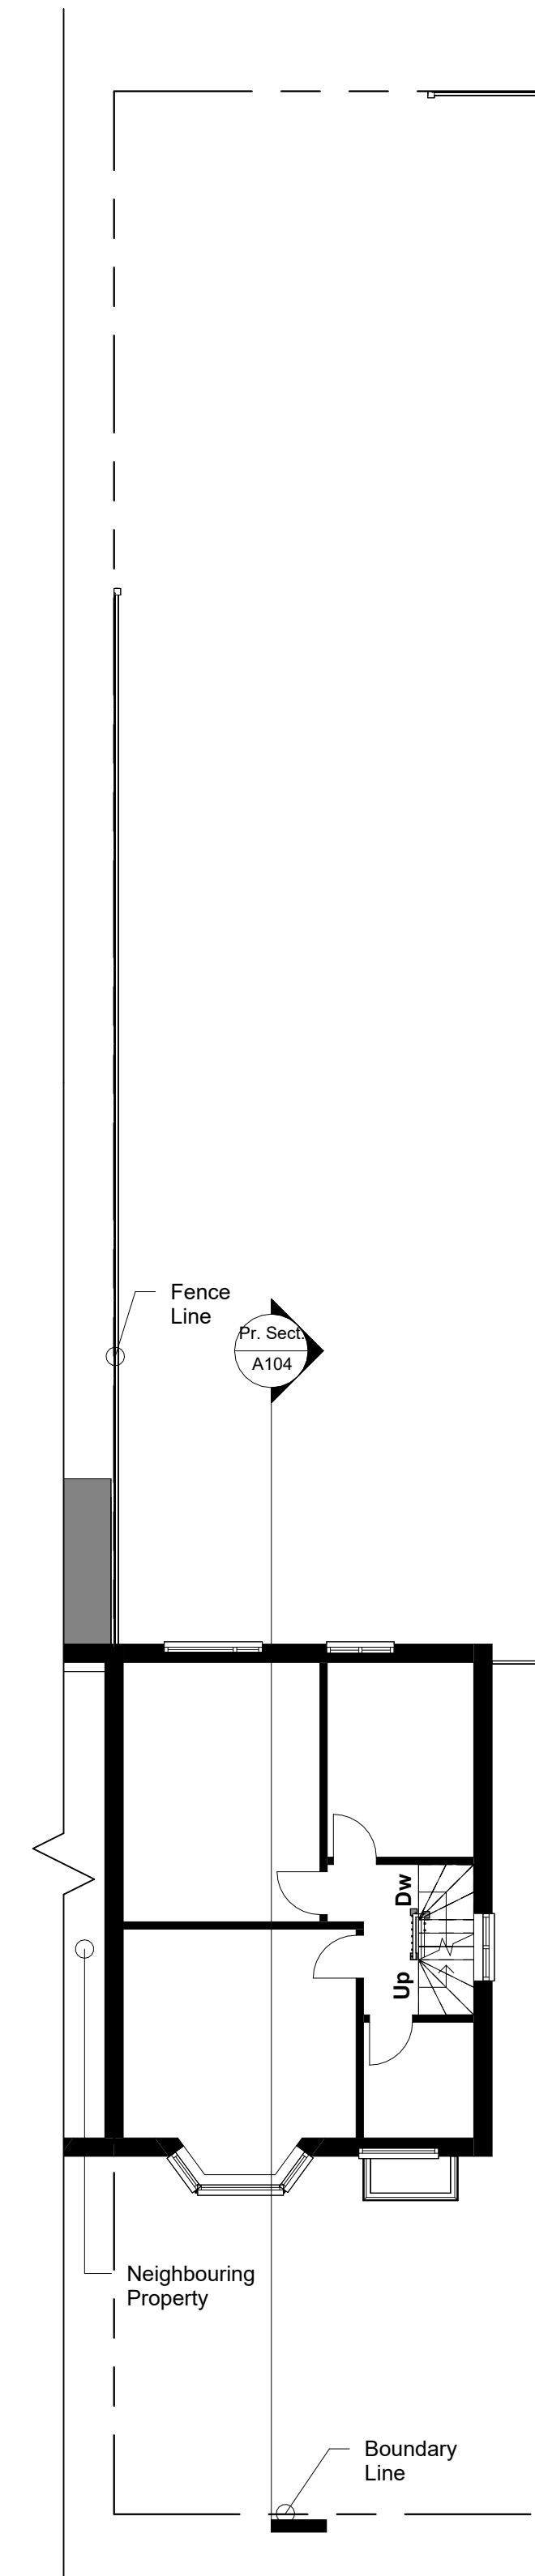

Proposed First Floor  
1:100

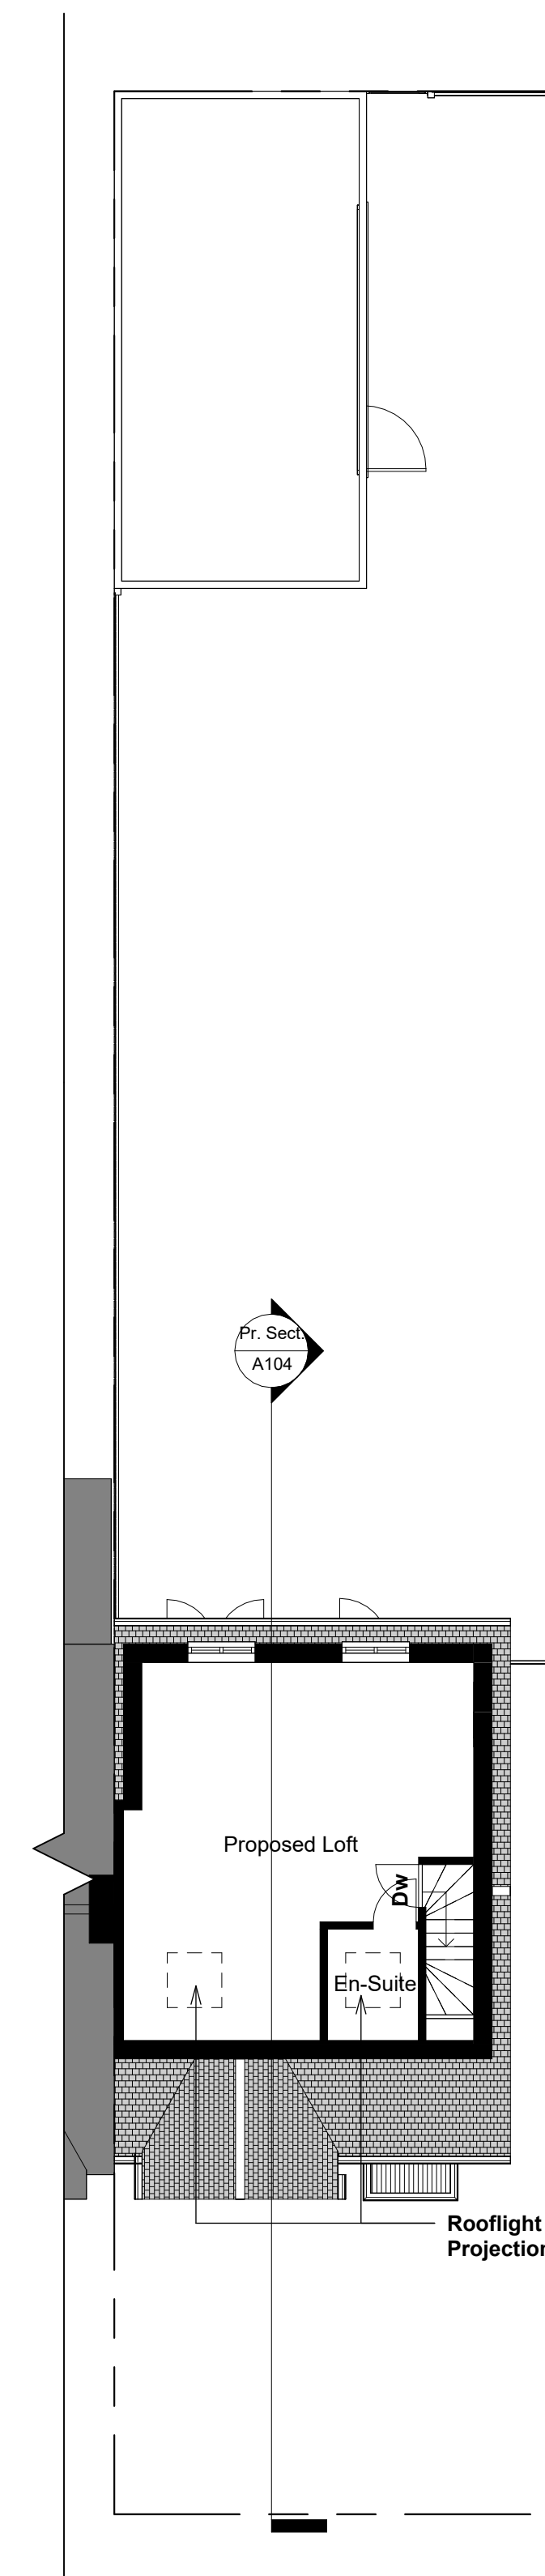

Proposed Loft Plan  
1:100

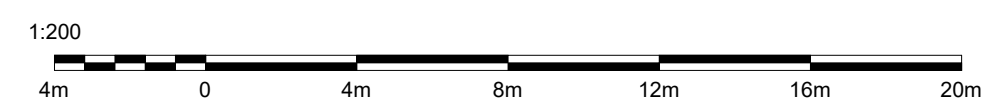

Scale Bar 1:200 @ A1

MM ARCHITECTURE AND STRUCTURE SERVICES  
892 LONDON ROAD, THORNTON HEATH, SURREY  
CR7 7PB  
EMAIL [INFO@MMPLANNING.CO.UK](mailto:INFO@MMPLANNING.CO.UK)  
CONTACT 020 86840333  
Scale(@ A1): 1 : 100



Project  
26 Southend Lane, SE6 3AA

Client  
Owner

Drawing  
Plans Existing and Proposed

Number:  
A102

Date:  
18/04/2024