





Existing Roof Plan  
1:100

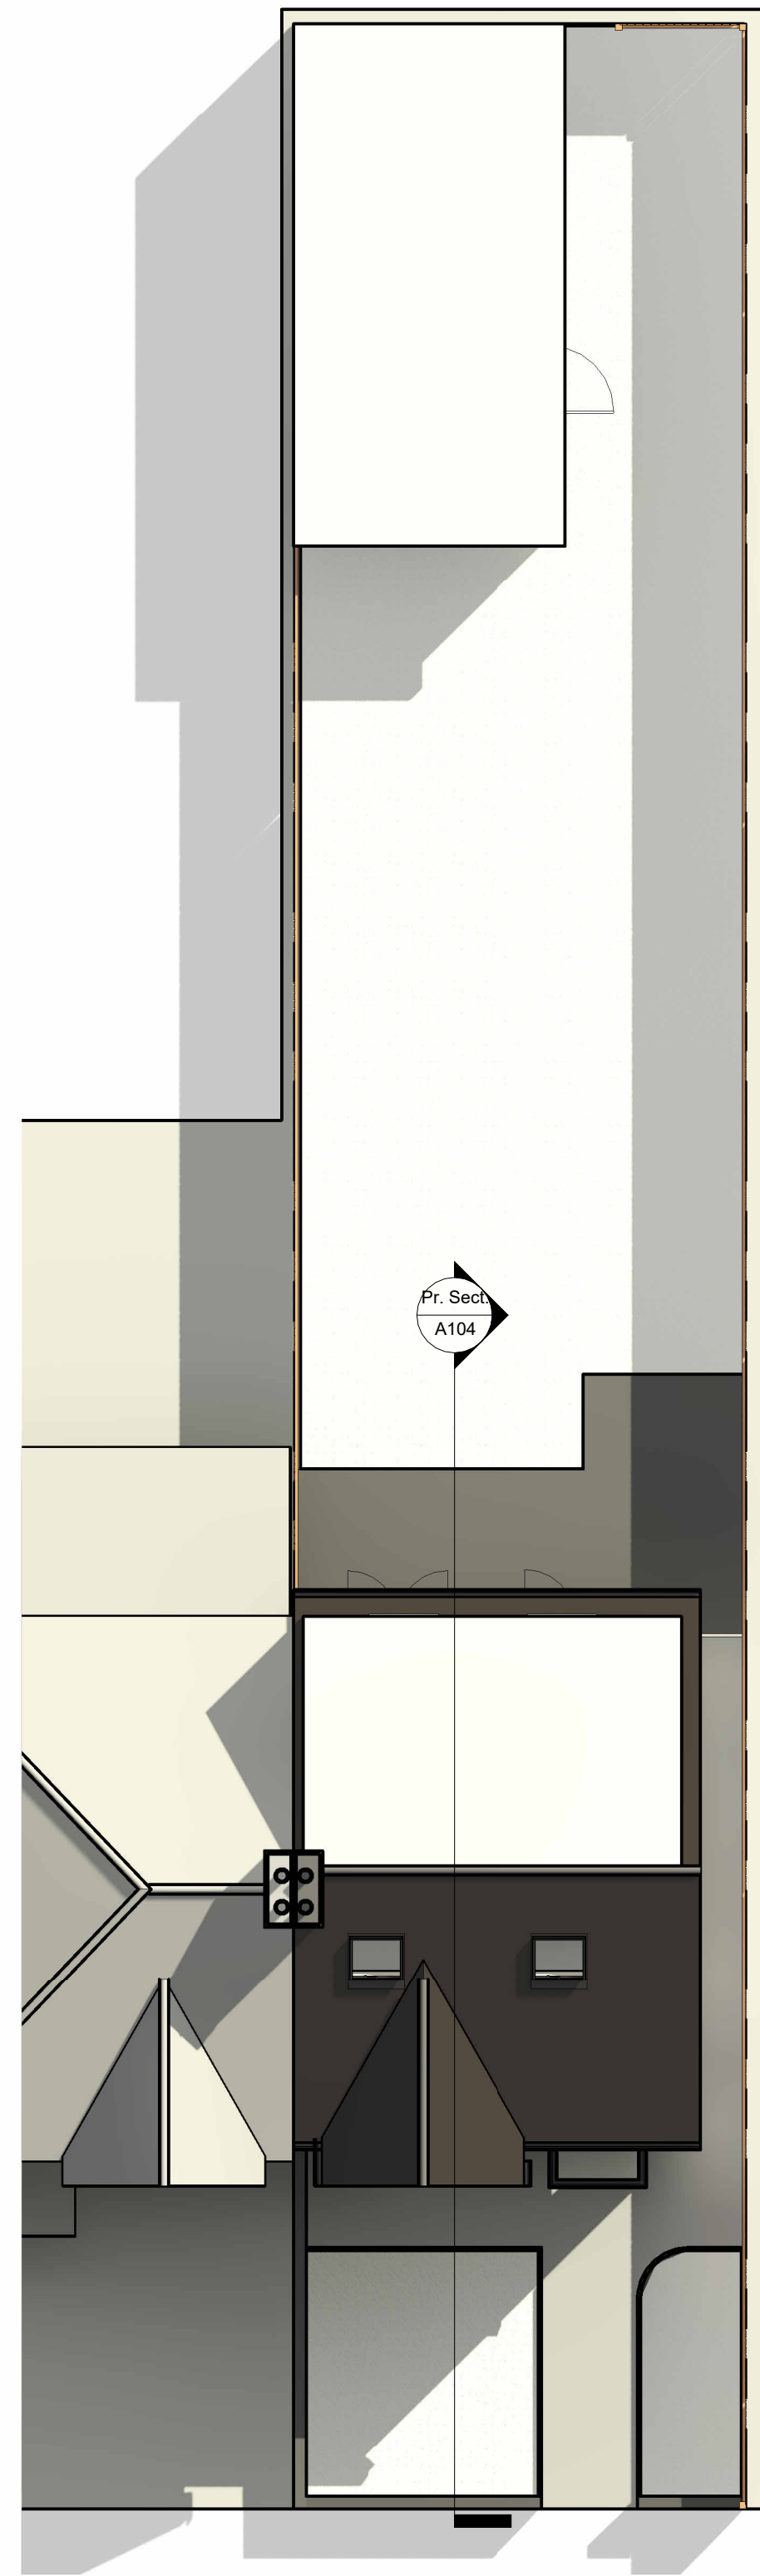


Proposed Roof Plan  
1:100

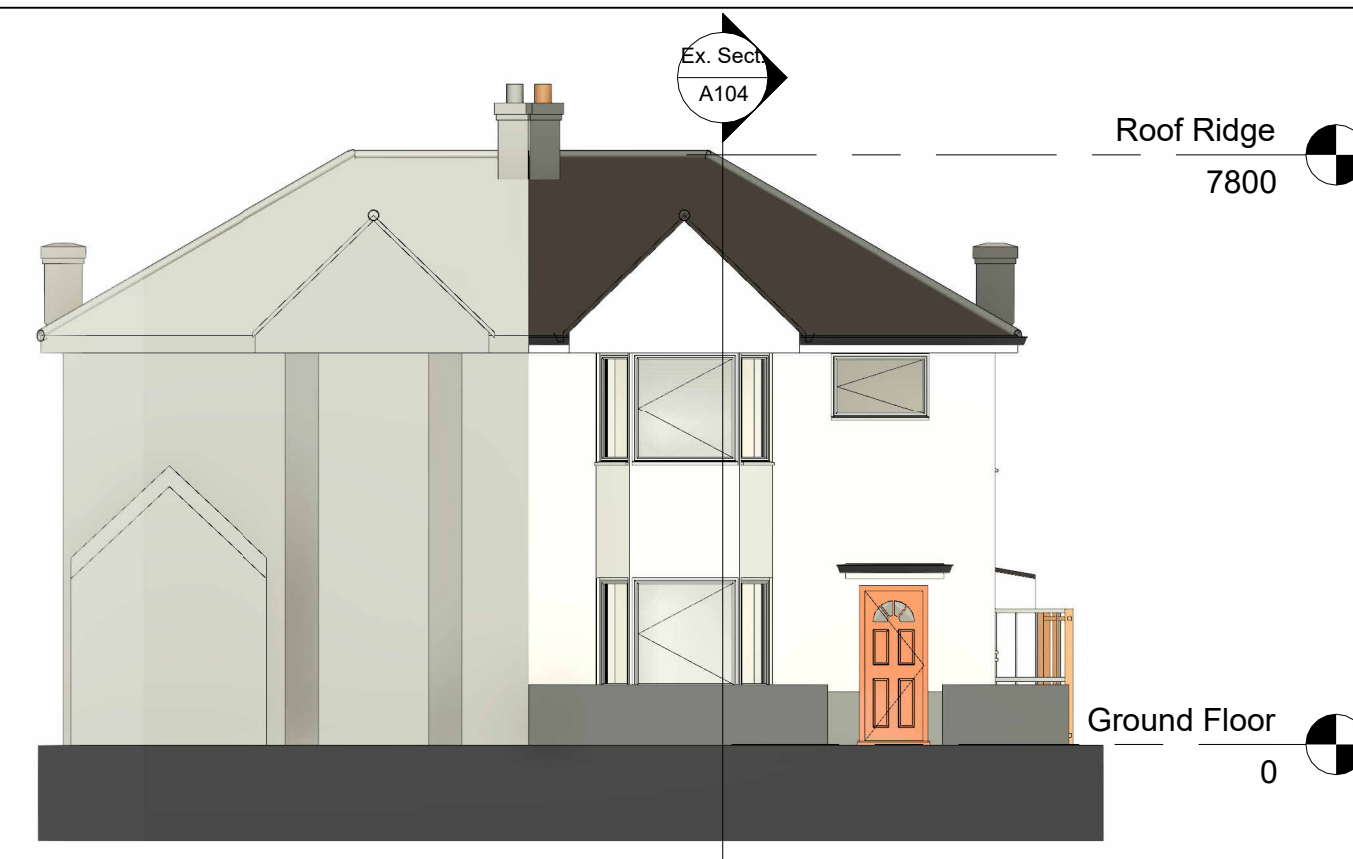


Existing Front Elevation




Proposed Front Elevation  
(As Existing)

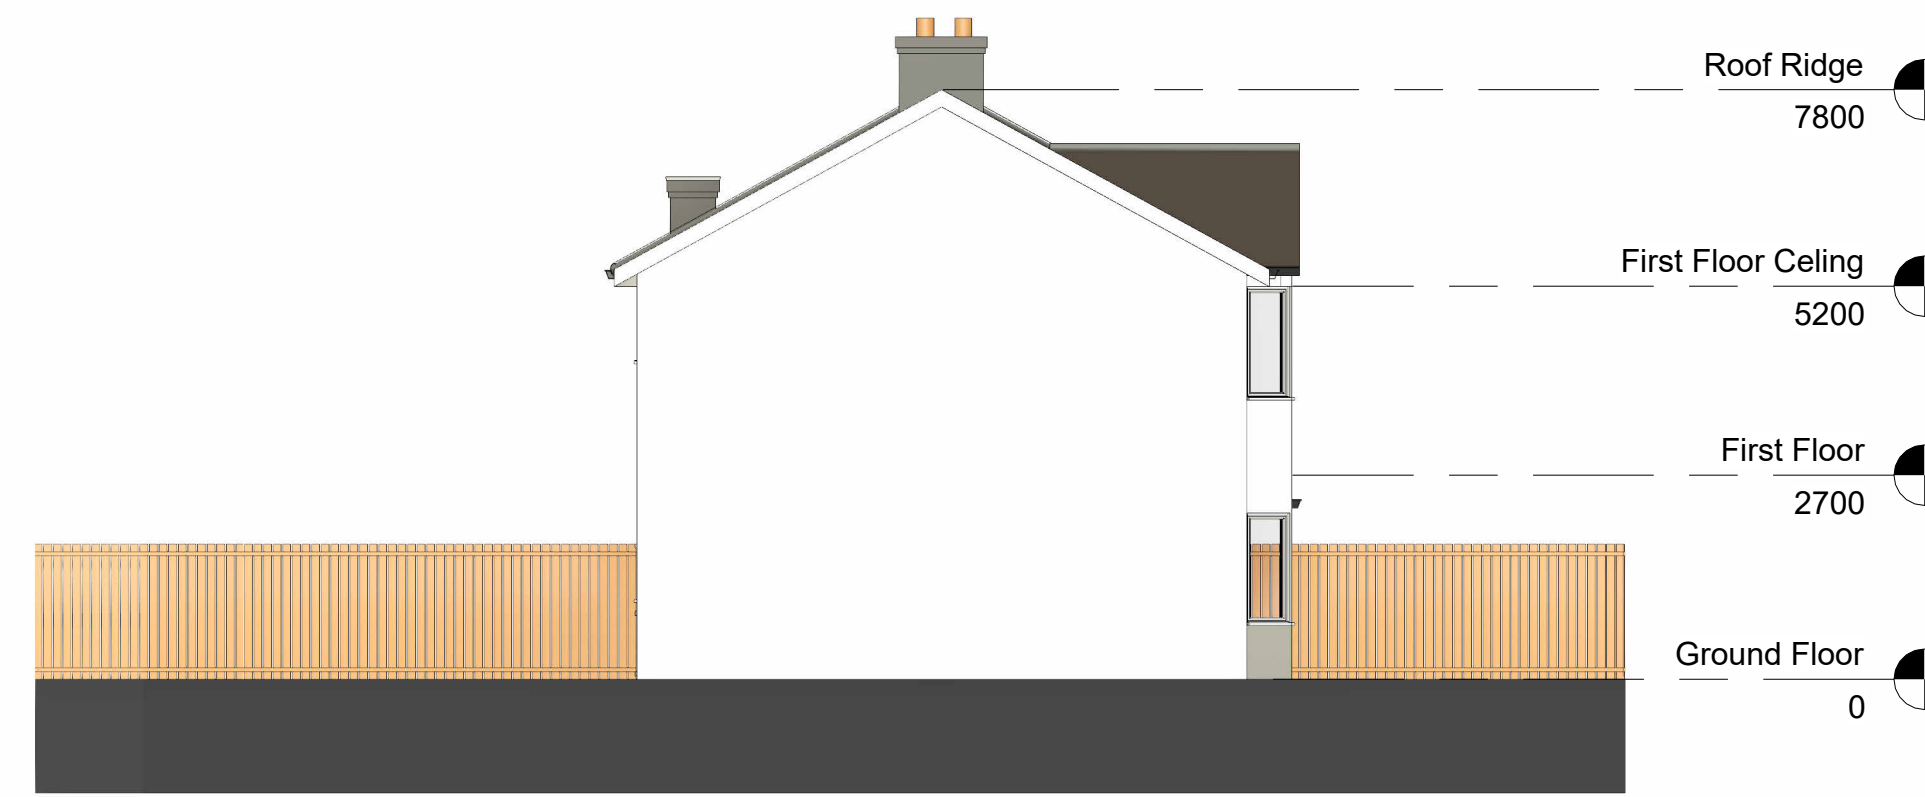


Existing West Elevation

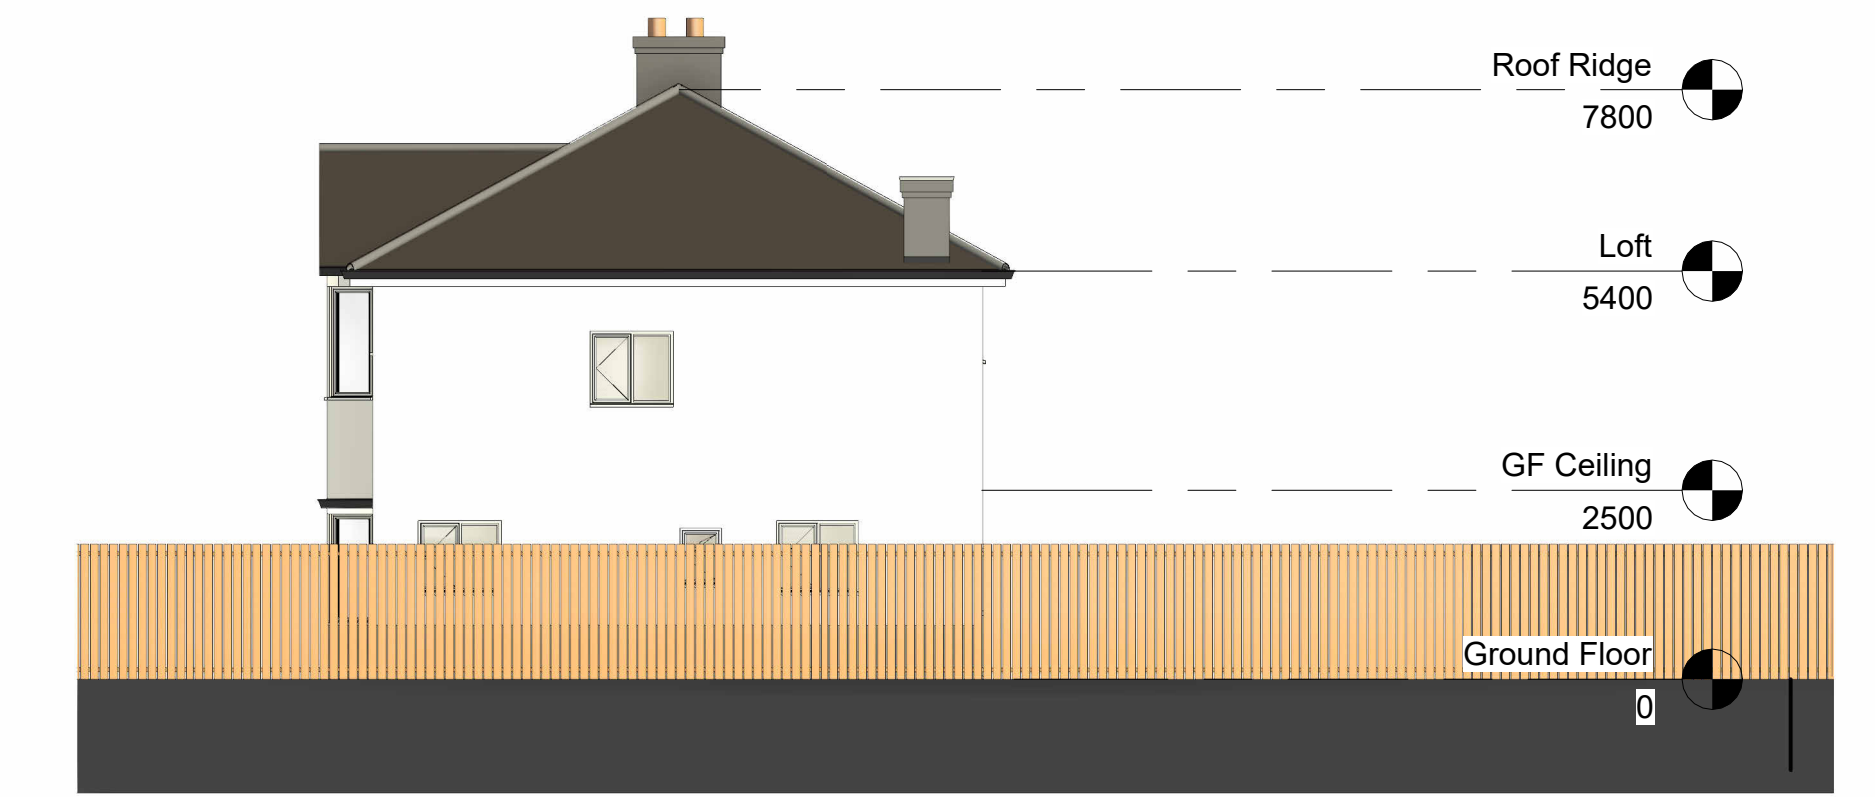


Existing East Elevation

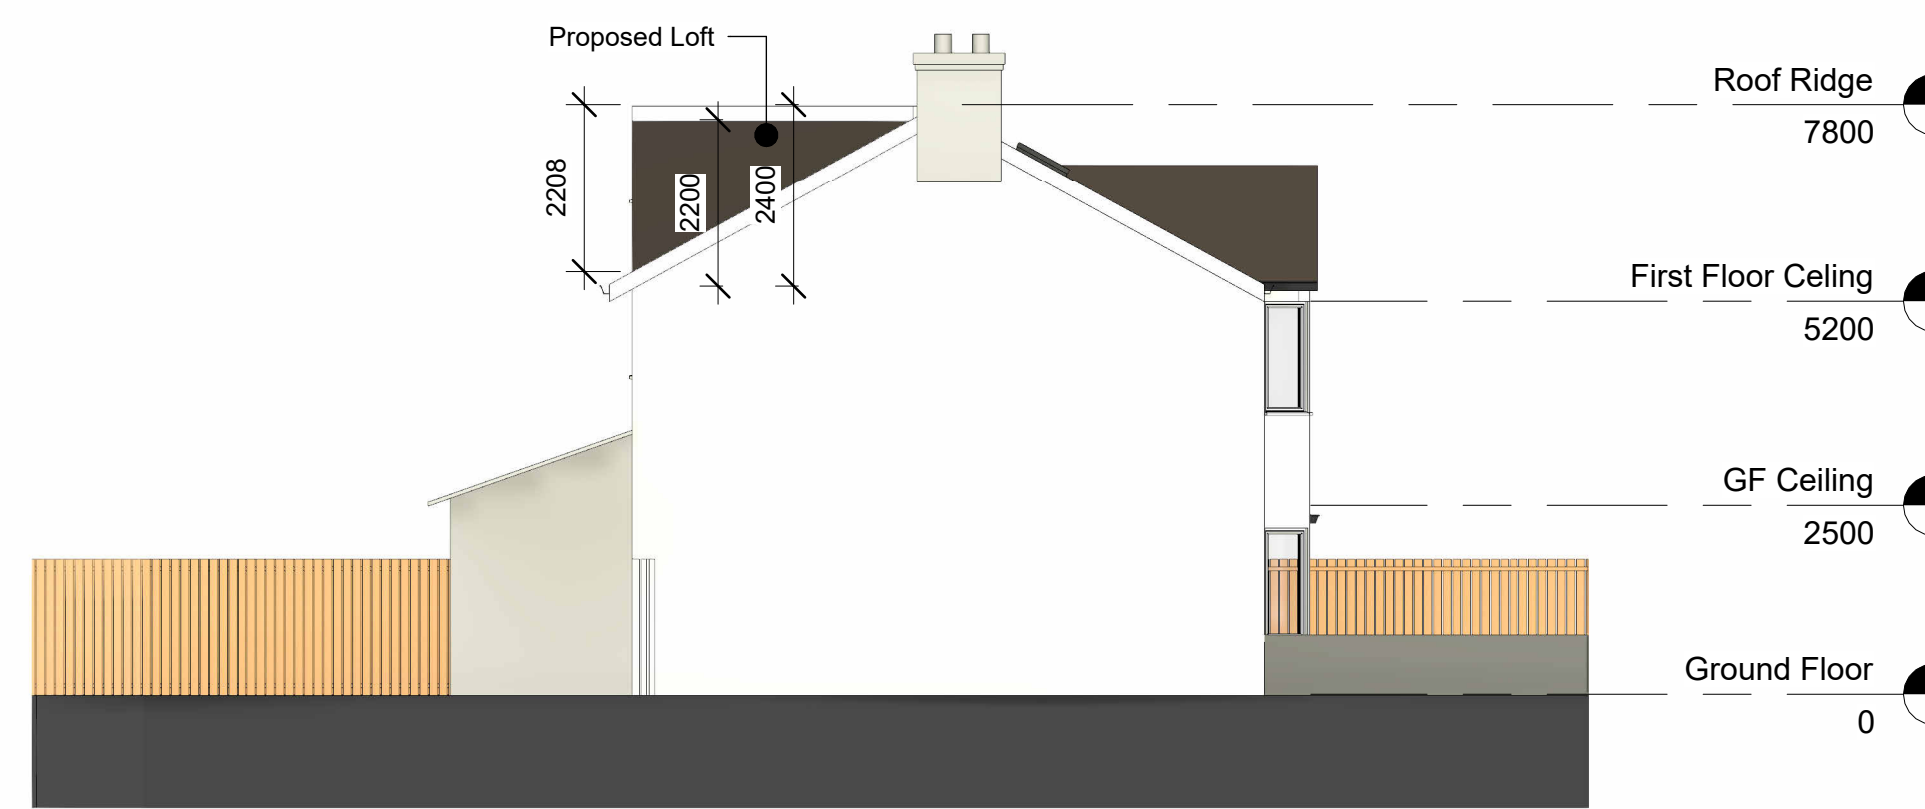


Proposed West Elevation

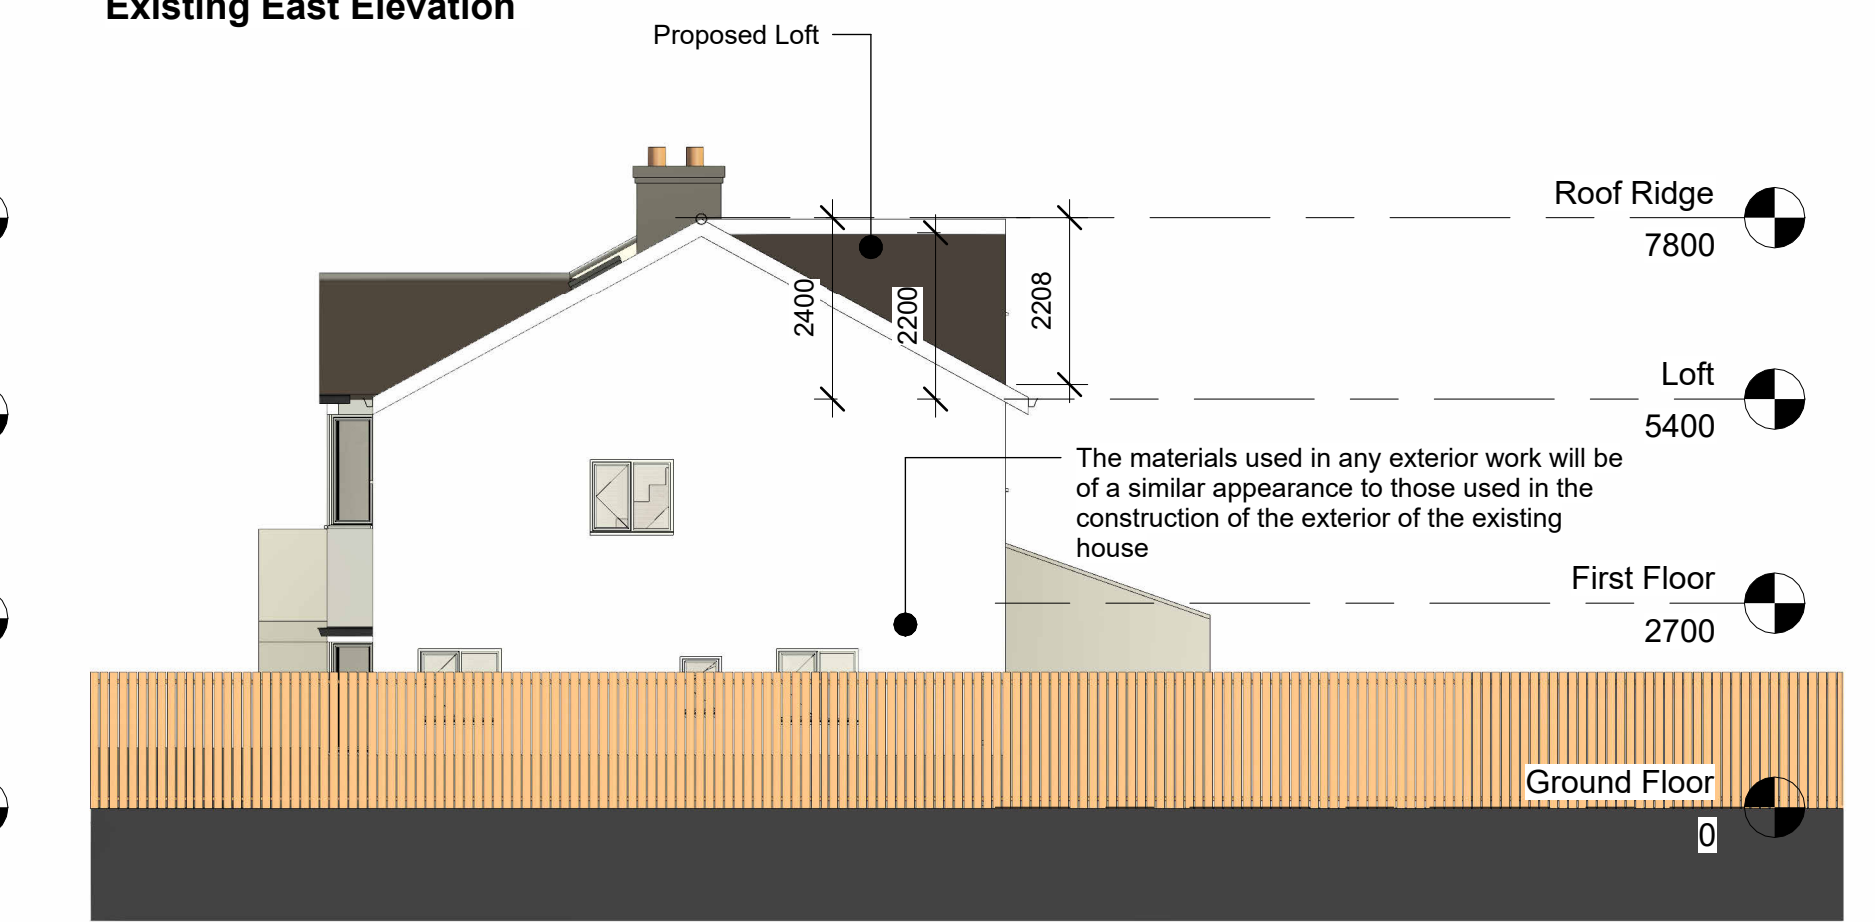


Proposed East Elevation

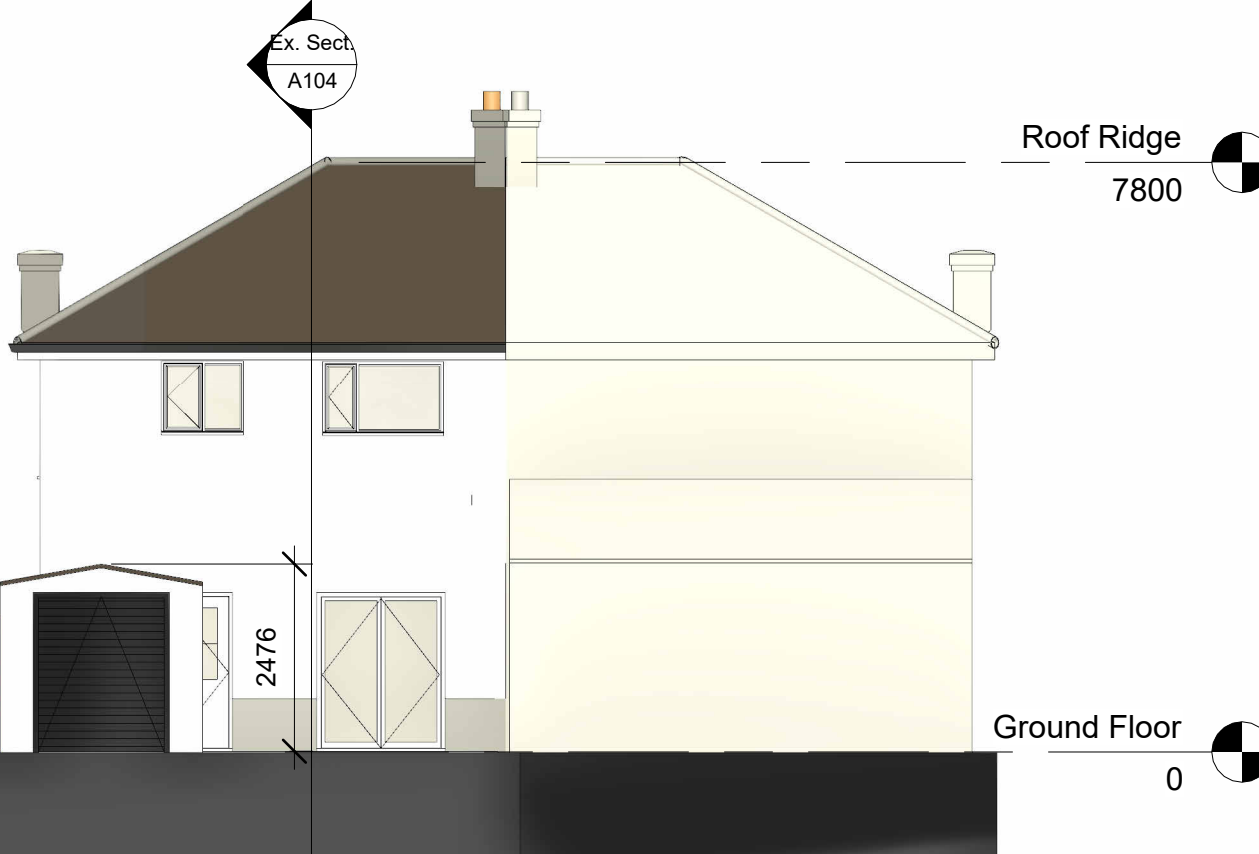

Existing Rear Elevation

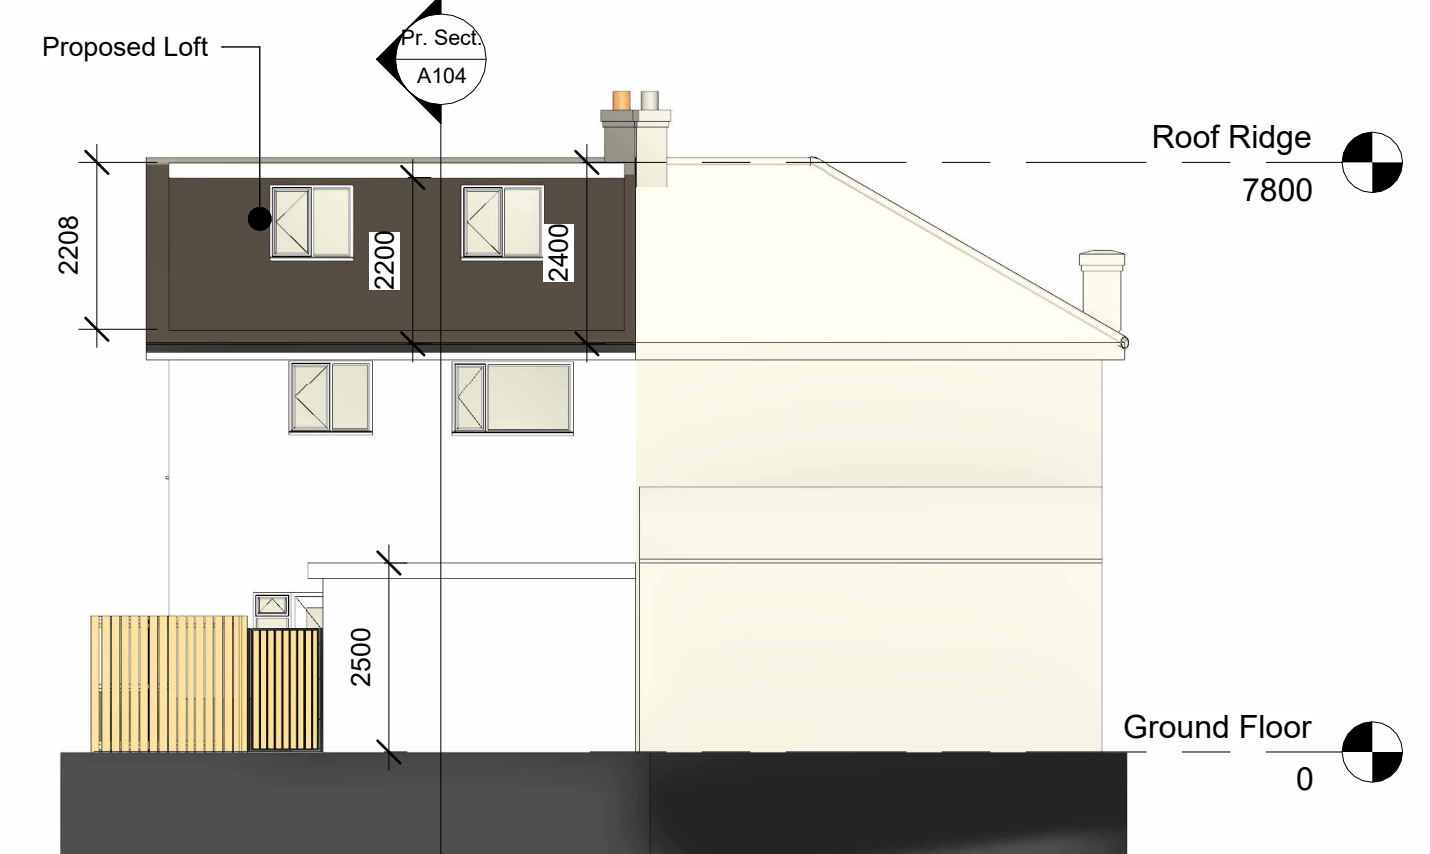

Proposed Rear Elevation

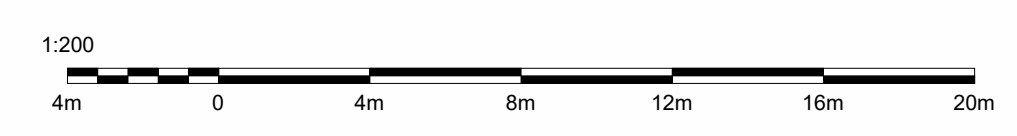

Scale Bar 1:200 @ A1

MM ARCHITECTURE AND STRUCTURE SERVICES  
892 LONDON ROAD, THORNTON HEATH, SURREY  
CR7 7PB  
EMAIL INFO@MMPLANNING.CO.UK  
CONTACT 020 86840333  
Scale(@ A1): 1 : 100



Project  
26 Southend Lane, SE6 3AA  
Client  
Owner

Drawing  
Elevations Existing and Proposed  
Number:  
A103  
Date:  
18/04/2024