


PROPOSED ABLUTION BLOCK - NW


1:100

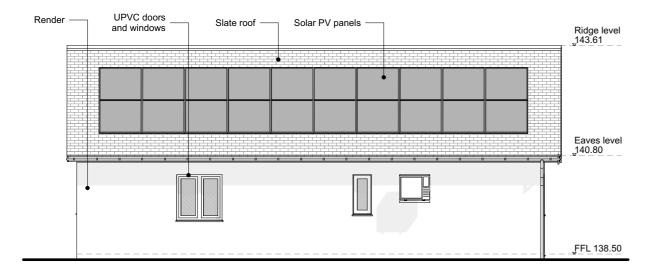

PROPOSED ABLUTION BLOCK - SE


1:100



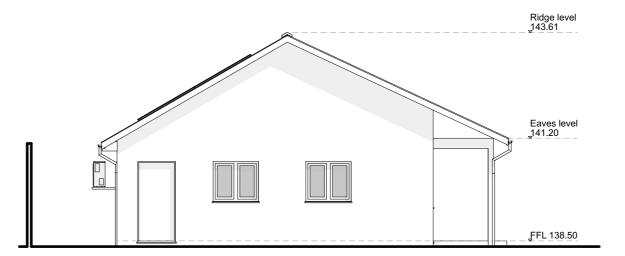

PROPOSED ABLUTION BLOCK - SW

1:100

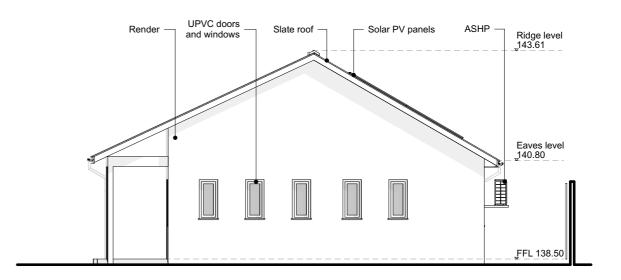

PROPOSED ABLUTION BLOCK - NE

1:100

Notes:

THIS DRAWING IS COPYRIGHT
Contractors and Consultants must check all dimensions on site Any discrepancies to be reported to Laurence Associates before work proceeds. This drawing shall be used only for the purpose to the purpose

intended.
PLEASE DO NOT SCALE FOR CONSTRUCTION PURPOSES.

Rev. Description Drawn Date



planning architecture landscape

- t: +44(0)1872 225 259
- e: hello@laurenceassociates.co.uk
- w: www.laurenceassociates.co.uk

PROPOSED USE AS CARAVAN SITE AND CONSTRUCTION OF ABLUTION BLOCK

Project Address: STACK VIEW, LOWER CONDURROW ROAD CAMBORNE

Client:

MR P TRESIDDER

PROPOSED ABLUTION BLOCK **ELEVATIONS**

Drawn: KT Scale: 1:100@A3 Checked: KT 02/24

22079-PL-02-04

PLANNING