



THIS DRAWING IS COPYRIGHT  
Contractors and Consultants must check all dimensions on site.  
Any discrepancies to be reported to Laurence Associates before  
work proceeds. This drawing shall be used only for the purpose  
intended.  
PLEASE DO NOT SCALE FOR CONSTRUCTION PURPOSES.

Notes:  
  
— Site Area: 3,405m<sup>2</sup>

Rev.	Description	Drawn	Date



planning  
architecture  
landscape

t: +44(0)1872 225 259  
e: hello@laurenceassociates.co.uk  
w: www.laurenceassociates.co.uk

Project Title:  
PROPOSED USE AS CARAVAN SITE  
AND CONSTRUCTION OF  
ABLUTION BLOCK

Project Address:  
STACK VIEW,  
LOWER CONDURROW ROAD  
CAMBORNE

Client:  
MR P TRESIDDER

Drawing Title:  
BLOCK PLAN

Scale:  
1:500@A3

Drawn:  
KT


Date:  
03/24

Checked:  
KT

Drawing No:  
22079-PL-00-02

Rev:

**PLANNING**

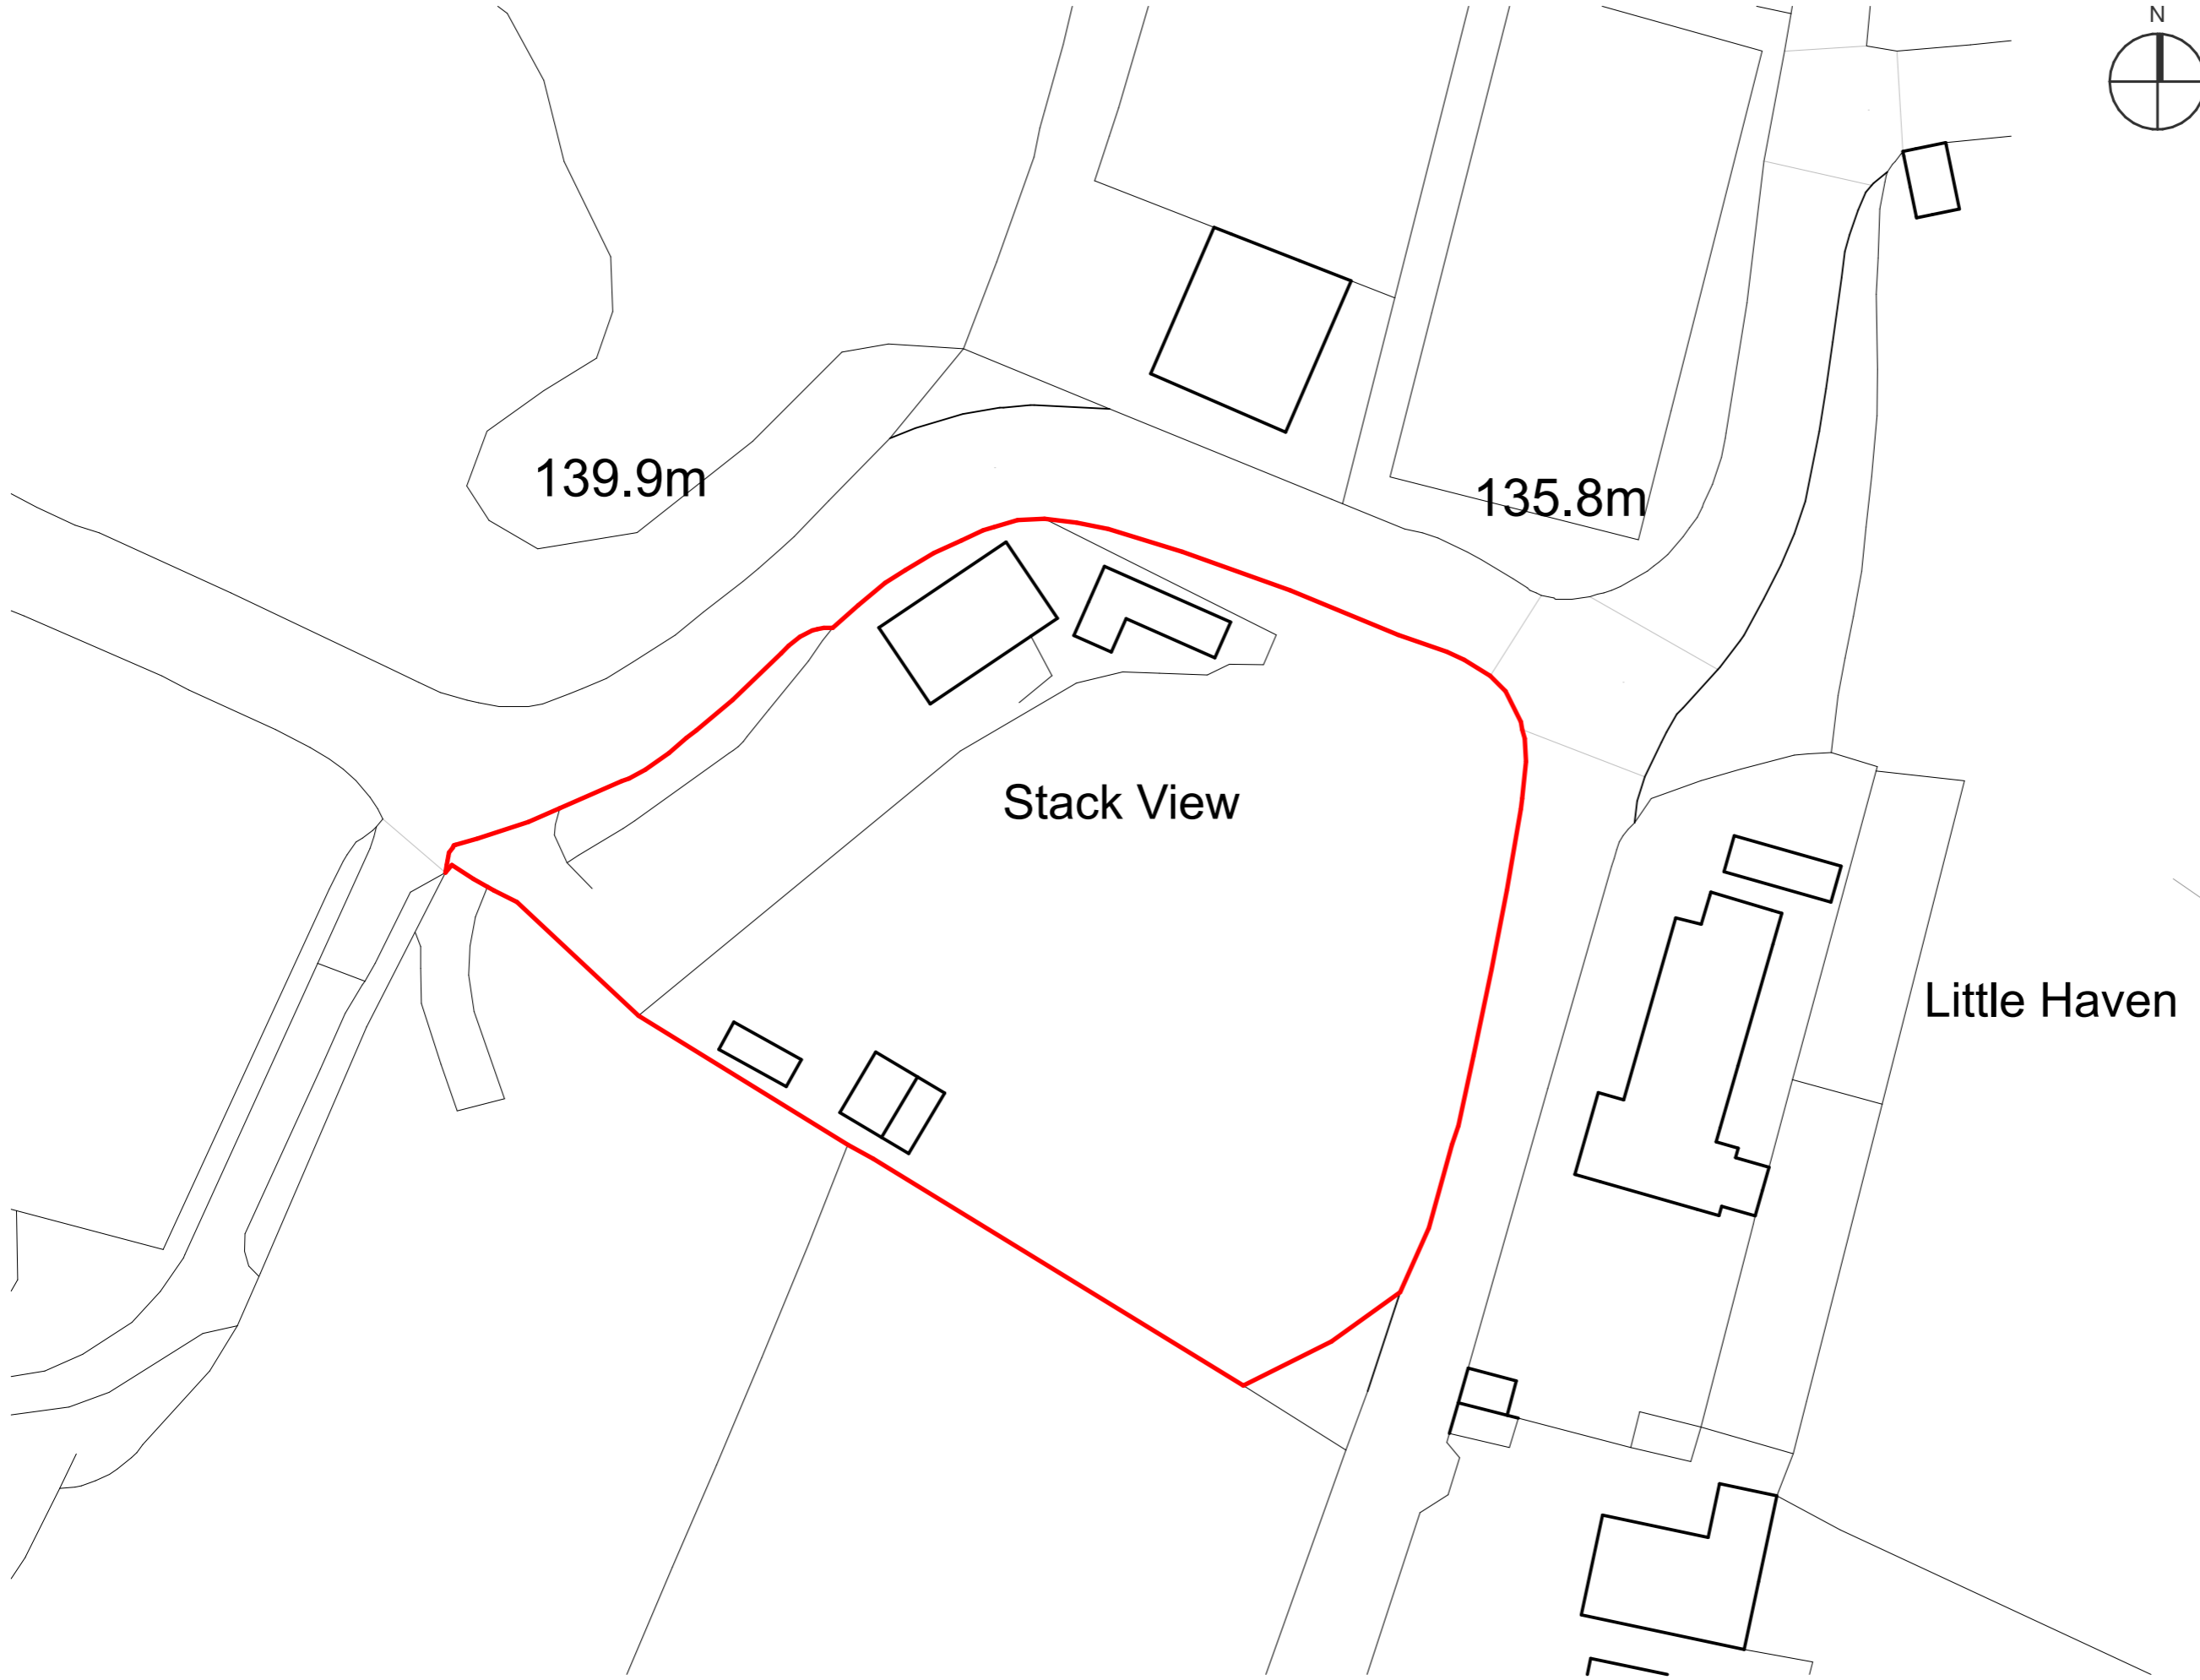

**BLOCK PLAN**  
**1:500**

