



**GA Cross Section**  
1 : 100

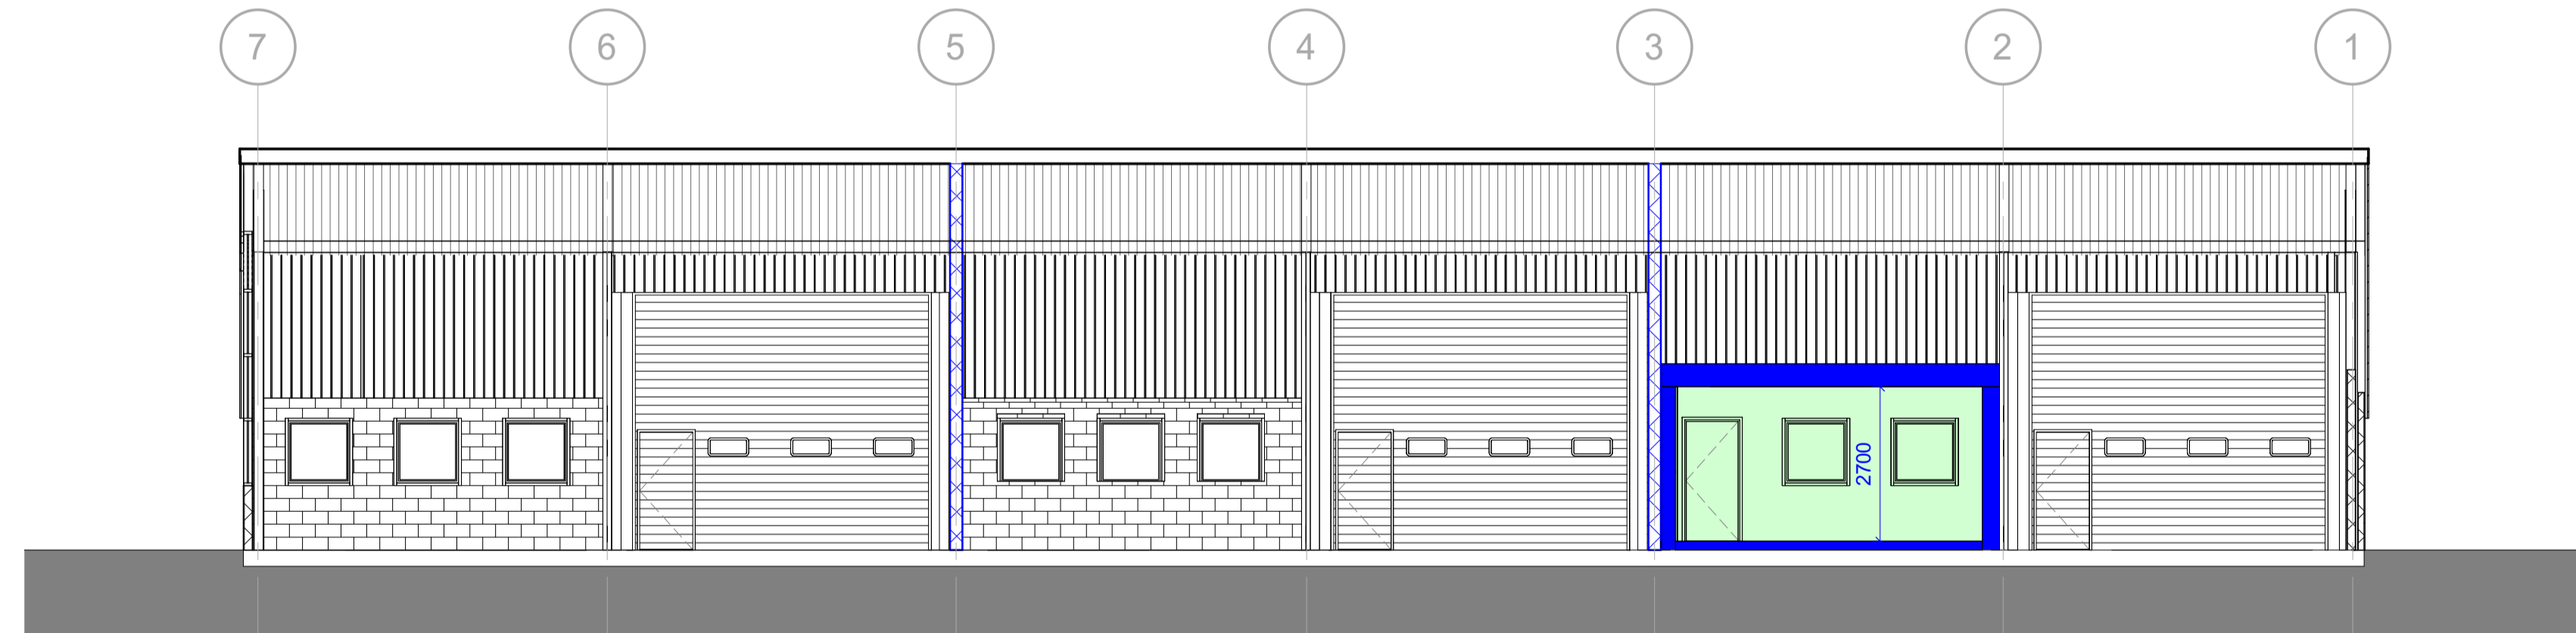

**GA Long Section**  
1 : 100

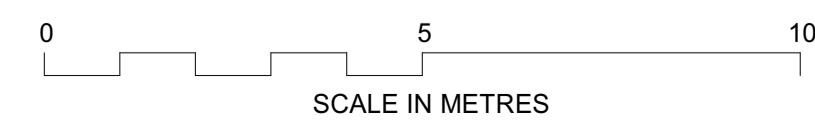


**NOTES**

- 1 THIS DRAWING IS THE COPYRIGHT OF THE ARCHITECT AND MAY NOT BE REPRODUCED WITHOUT LICENCE.
- 2 DO NOT SCALE OFF THIS DRAWING EXCEPT FOR THE PURPOSES OF PLANNING ONLY.
- 3 ALL DIMENSIONS AND LEVELS ARE TO BE CHECKED ON SITE BY THE CONTRACTOR BEFORE COMMENCEMENT OF WORK AND ANY DISCREPANCIES REPORTED TO THE ARCHITECT.
- 4 NO RESPONSIBILITY CAN BE ACCEPTED FOR ERRORS ARISING ON SITE DUE TO UNAUTHORISED VARIATIONS FROM THE ARCHITECTS DRAWINGS.
- 5 DRAWINGS ISSUED ELECTRONICALLY MAY LOSE SOME DETAIL.

NOTES:  
This drawings contains the following model files:  
XXXX-PBWC-00-XX-M3-A-0001-Model Name

**AMENDMENTS**

Rev. No	Revision Description	Rev. Date	Rev. by	Issued by
1	First Issue	22.01.24	CS	JR
2	Revised plans	01.02.24	CS	JR
3	Updated layouts from SE markups	15.03.24	CS	JR
4	Further updated following SE design	25.03.24	CS	JR


**Poynton Bradbury  
Wynter Cole Architects**  
ATLANTIC STUDIO, TRELKON AVENUE  
97, IVELL, CORNWALL, TR26 2AG  
Tel: 01738 792000  
architects@pbwc.co.uk  
www.pbwc.co.uk

Client


**DUCHY  
COLLEGE**

Job  
Stoke Climsland T Level

Skills and Teaching Centre

Title  
**GA Sections**

Project/Sheet  
**3923 - PBWC - 01 - XX - DR - A - 4101**

Purpose of Issue	Status	Revision
Costing	S2	P4

Scale  
1 : 100@A2

Director In Charge	Project lead	Off. Project No.
CS	CS	3923