


Location Plan

Site Address: Fern Court, Bleadon Hill, Weston-super-mare, BS24 9JX

Date Produced: 20-Nov-2023

Scale: 1:2500 @A4

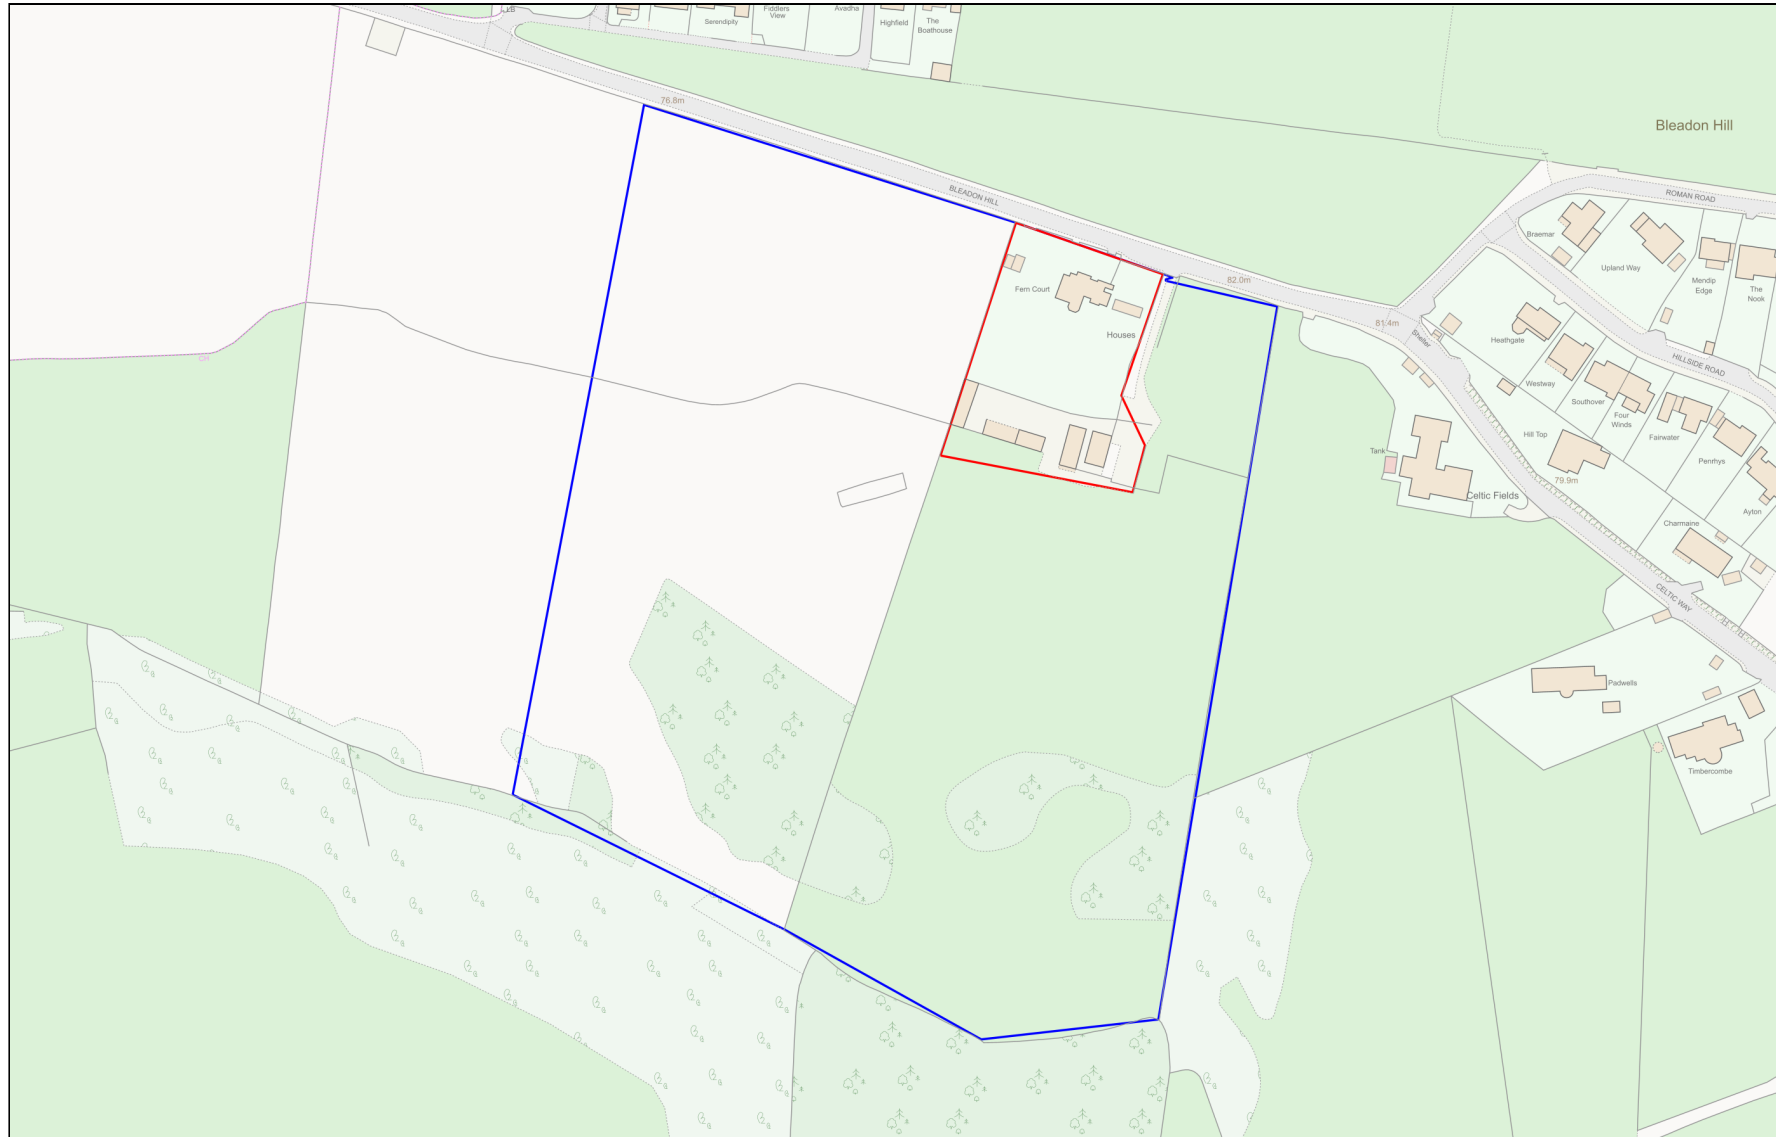

Planning Portal Reference: PP-12599582v1

