




# Existing

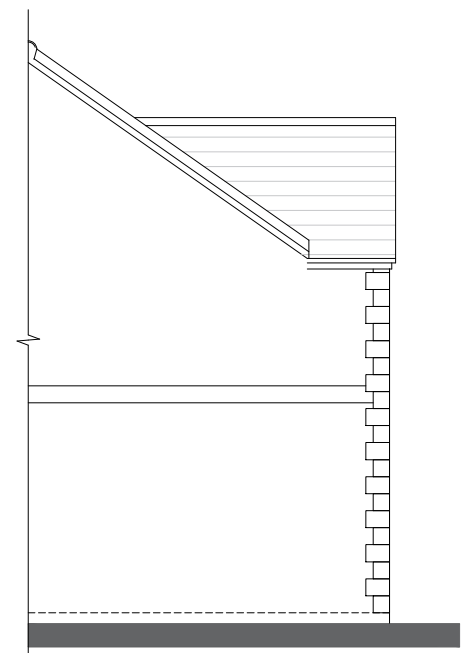


PART SIDE ELEVATION  
(West facing)

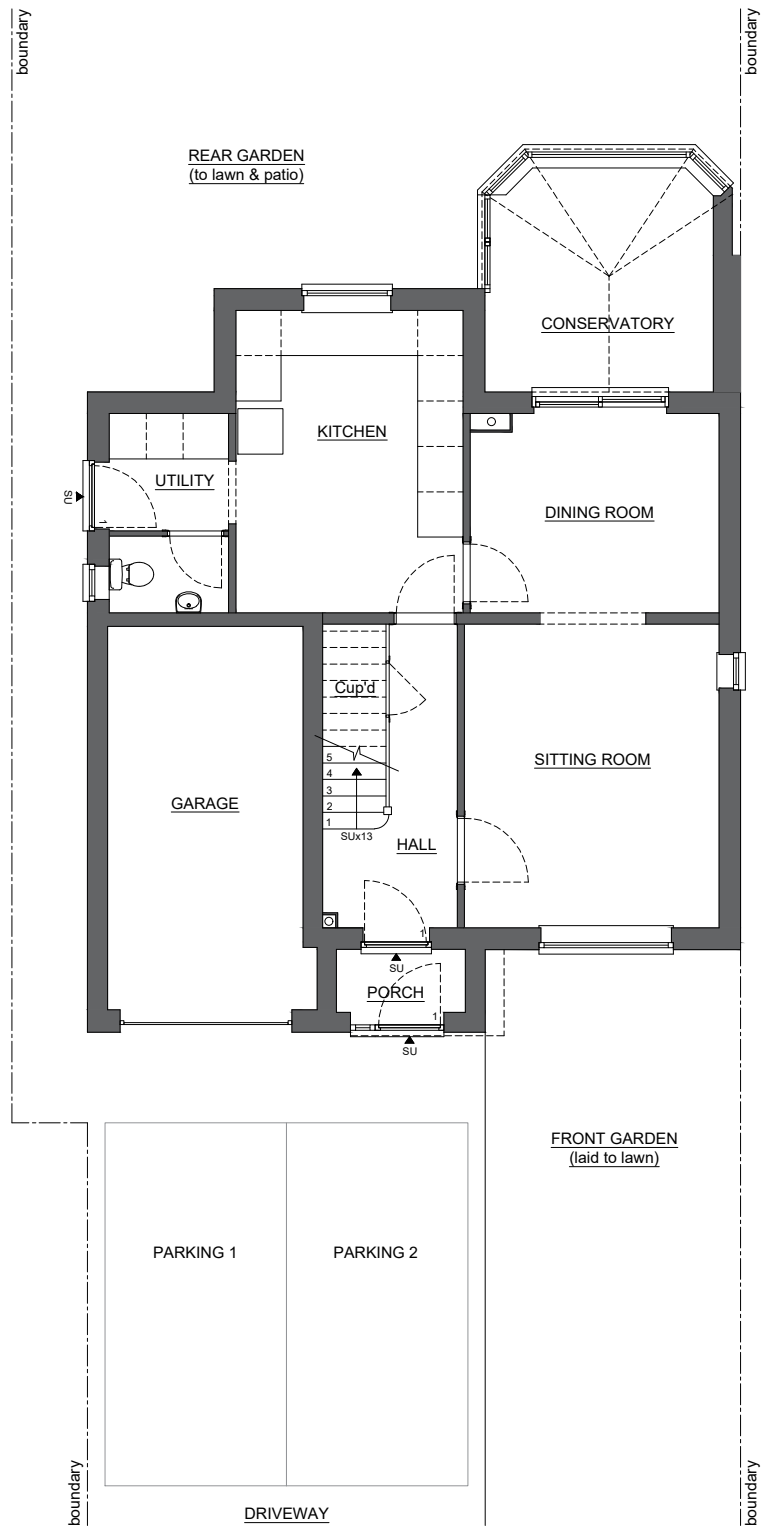


FRONT ELEVATION  
(South facing)

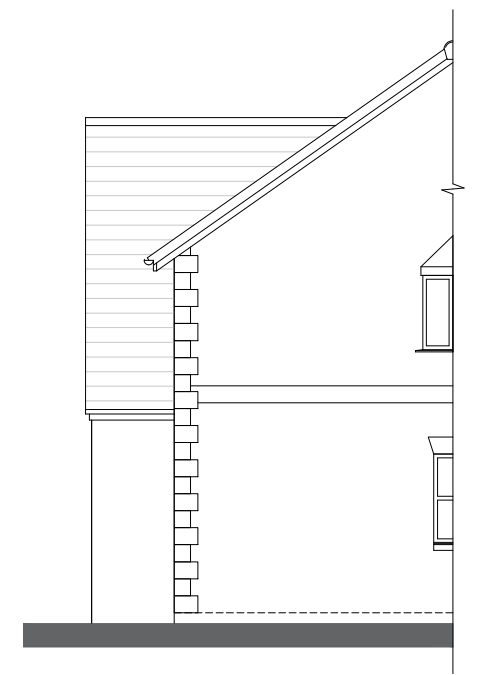

PART SIDE ELEVATION  
(East facing)

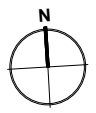

KEY (general)	
	Existing removed / demolished
	New external / internal walls/floor/roof structure
	Steel beam (subject to S.E. design)
	Overhead / underneath / notional
	Existing external/internal ground/floor/wall/roof

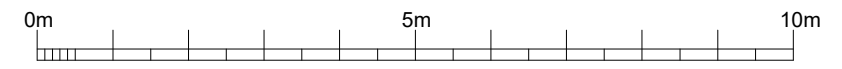

This drawing has been prepared by the Agent (We Plan Your Extension) for the sole use as part of Local Authority approvals on behalf of the applicant as named on the corresponding Local Authority application form. The drawing may not be used for any other purpose without prior written permission from the Agent. The copyright of the drawing and the designs therein remain the sole property of the Agent. This is ONLY a construction drawing if the 'Stage' opposite states 'Building Regulations Application'. The drawing should not be scaled from for construction purposes. All Copyright We Plan Your Extension 2023.

Proposal;  
Address; Garage Conversion.  
19 Ivy Lane,  
Weston-Super-Mare,  
North Somerset,  
BS24 7AX.

Stage;  
Drawing; Planning Permission  
ALPP/280423B/02  
Existing ground floor plan & elevations.  
Date; 16.04.2024  
Scale; 1:100 @ A3

Revisions:

**we plan your extension™**  
hello@weplanyourextension.com  
www.weplanyourextension.com