

STUDIOANARES
110 Clarence Road
Hackney E8 8JA
+44 783219 8523
+44 208510 9672
www.anares.co.uk

Project Title
85 Longfield
Avenue
Enfield
EN3 5RT

Date
February 2024



Drawing Title
Existing Block Plan

Reference
LongfieldAvenue0001

Revision

This drawing is copyright and may not be copied or altered without express written permission from Studio Anares.
All the dimensions on this drawing design intent only and they must be checked by the contractors on site.

Scale
1/500 at A2

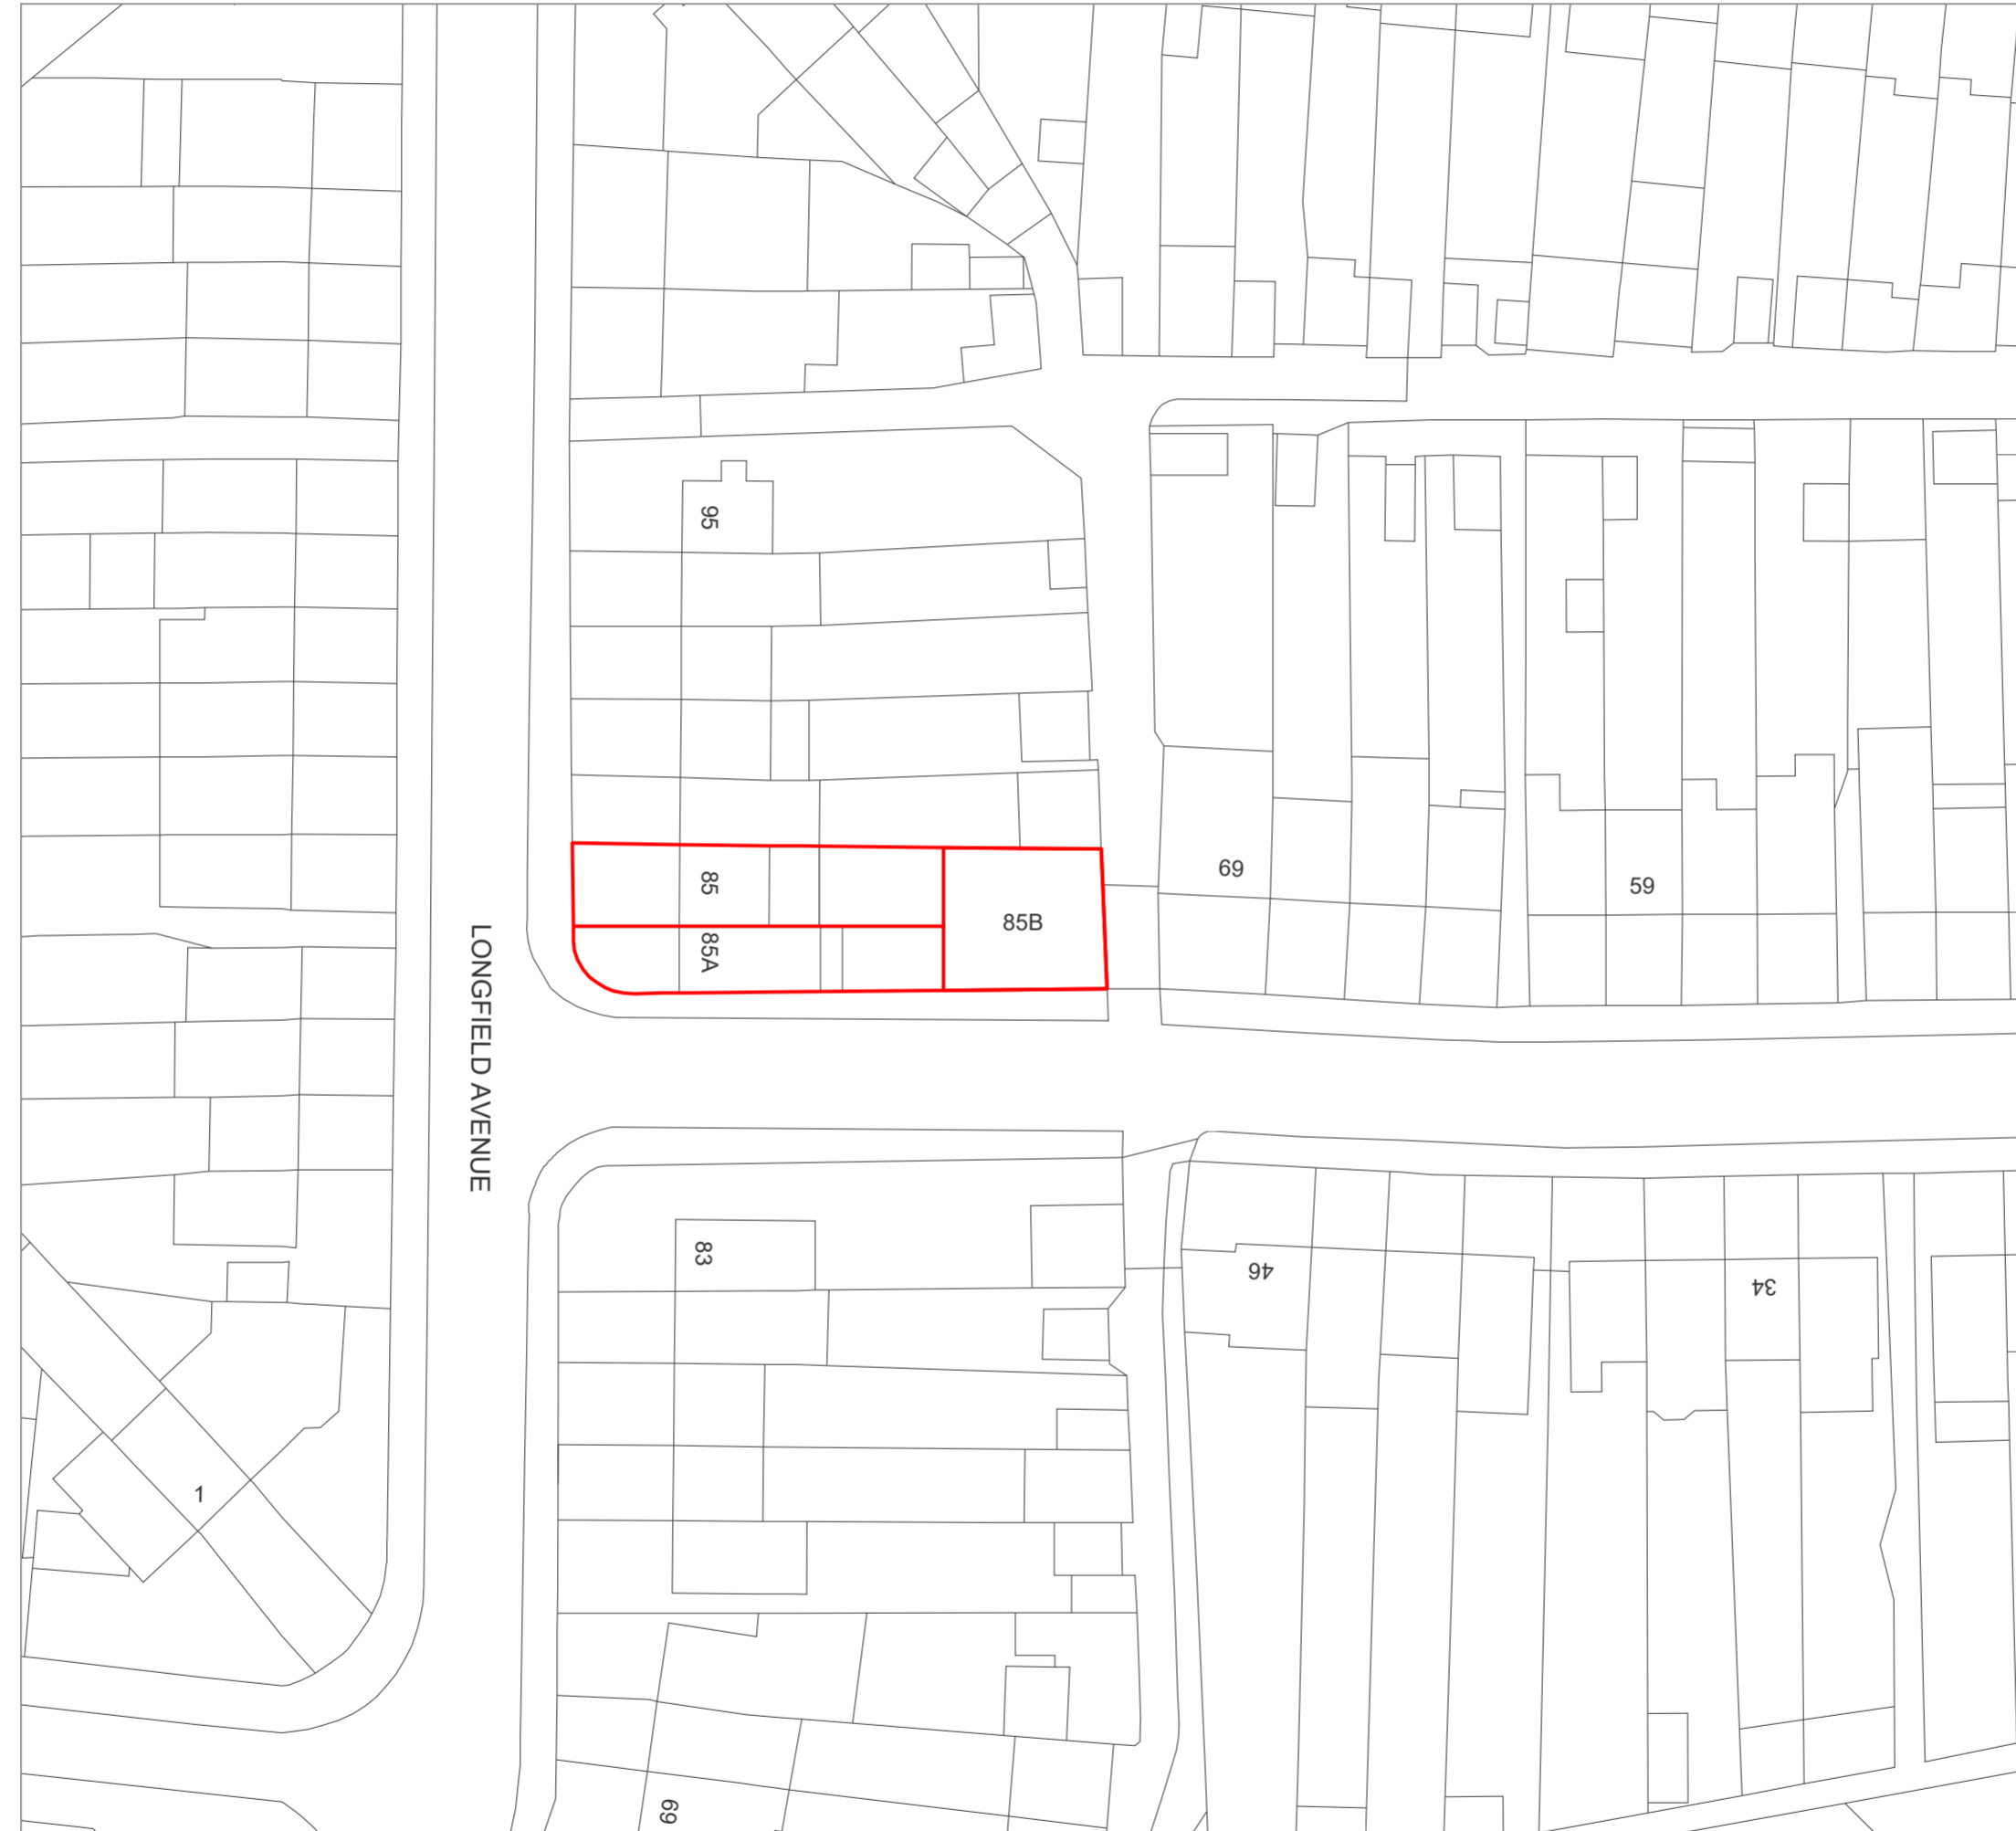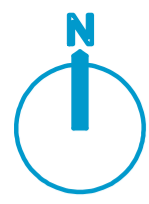

STUDIOANARES
110 Clarence Road
Hackney E5 8JA
+44 783219 8523
+44 208510 9672
www.anares.co.uk

Project Title
85 Longfield
Avenue
Enfield
EN3 5RT

Date
February 2024


Drawing Title
Proposed Block Plan

Reference
LongfieldAvenue0002

Revision

This drawing is copyright and may not be copied or altered without express written permission from Studio Anares.
All the dimensions on this drawing design intent only and they must be checked by the contractors on site.

Scale
1/500 at A2

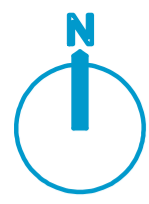

STUDIOANARES
110 Clarence Road
Hackney E8 8JA
+44 783219 8523
+44 208510 9672
www.anares.co.uk

Project Title
85 Longfield
Avenue
Enfield
EN3 5RT

Date
February 2024

Drawing Title
Site plan

Reference
LongfieldAvenue0003

Revision

This drawing is copyright and may not be copied or altered without express written permission from Studio Anares.
All the dimensions on this drawing design intent only and they must be checked by the contractors on site.

Scale
1/1250 at A2